


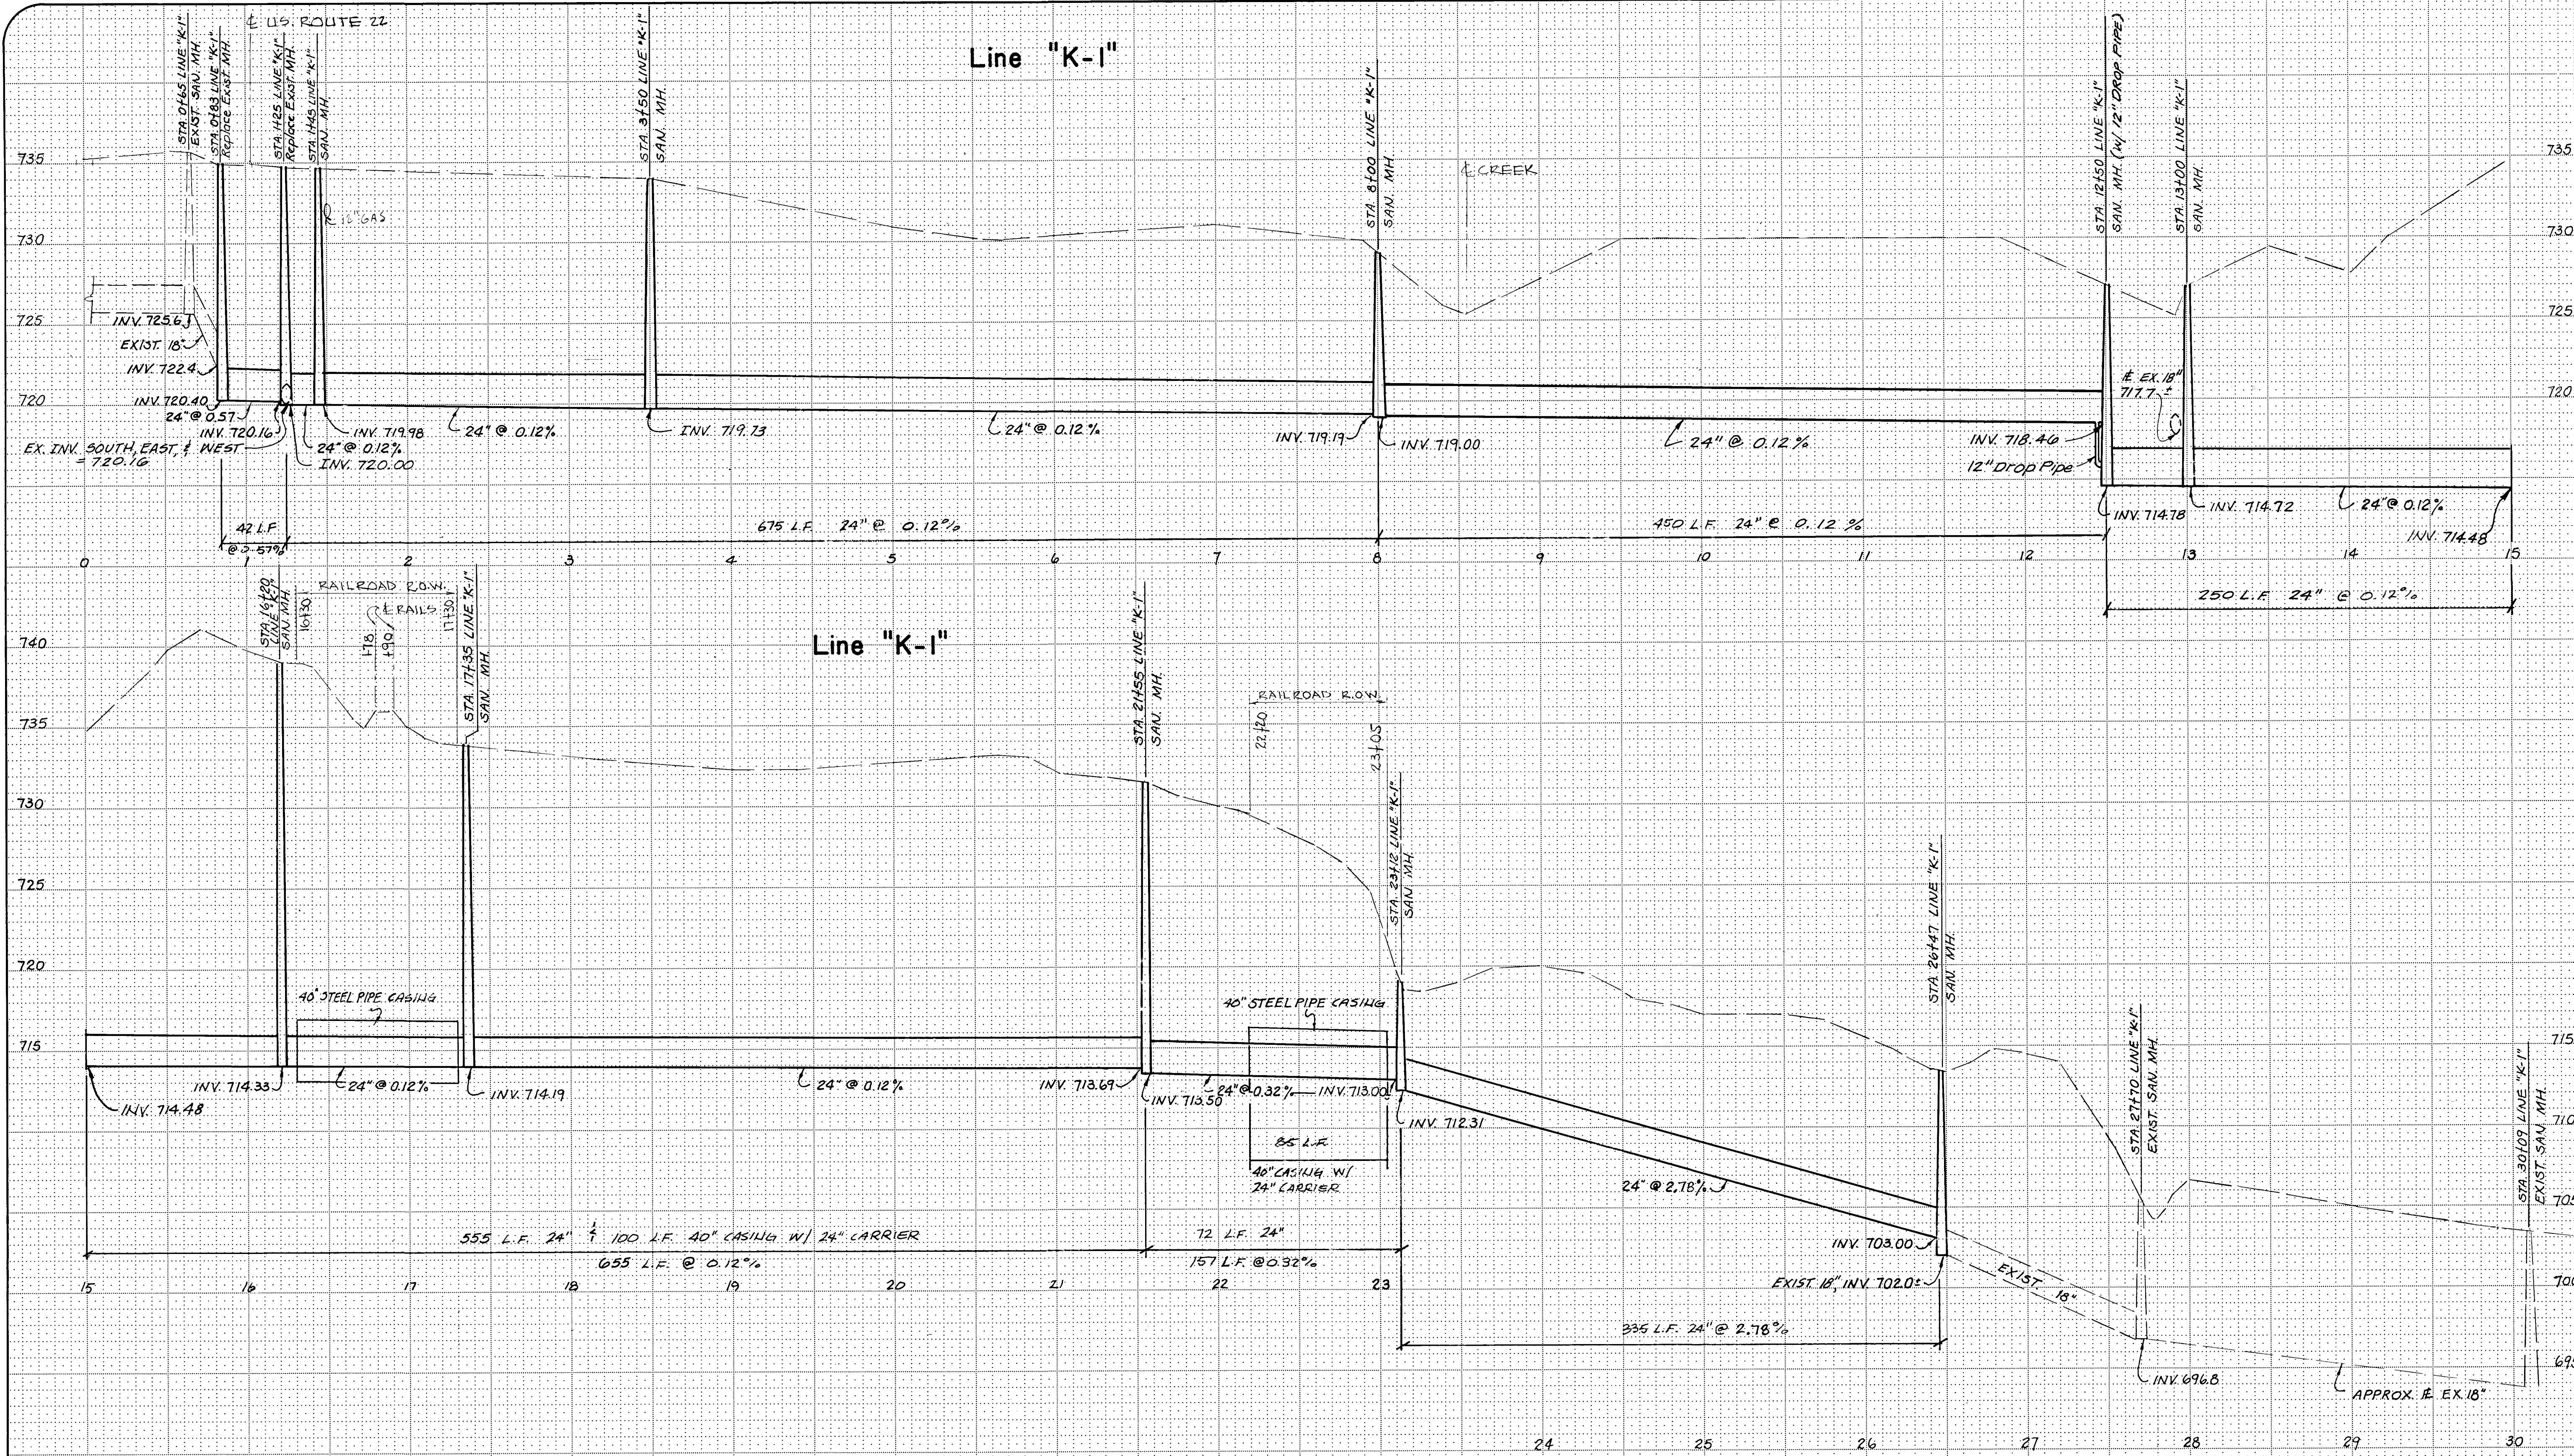

Revisions	


Designed by:	Date:	Checked by:	Date:
S.W.	9-82	J.L.R.	9-2-82
Drawn by:	Date:	Approved by:	Date:
M.H.	9-82	J.L.R.	9-2-82

PROFILE - Line: "K-1"

Maysville III Area Wastewater Project

MUSKINGUM COUNTY, OHIO

CONTRACT DIVISION A

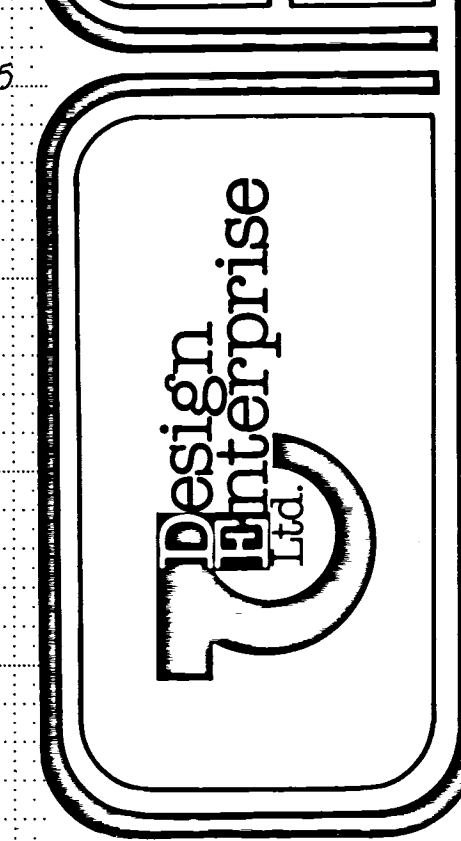

Scale

HORIZ. 1" = 50'

VERT. 1" = 5'

Sheet

5 of 6