


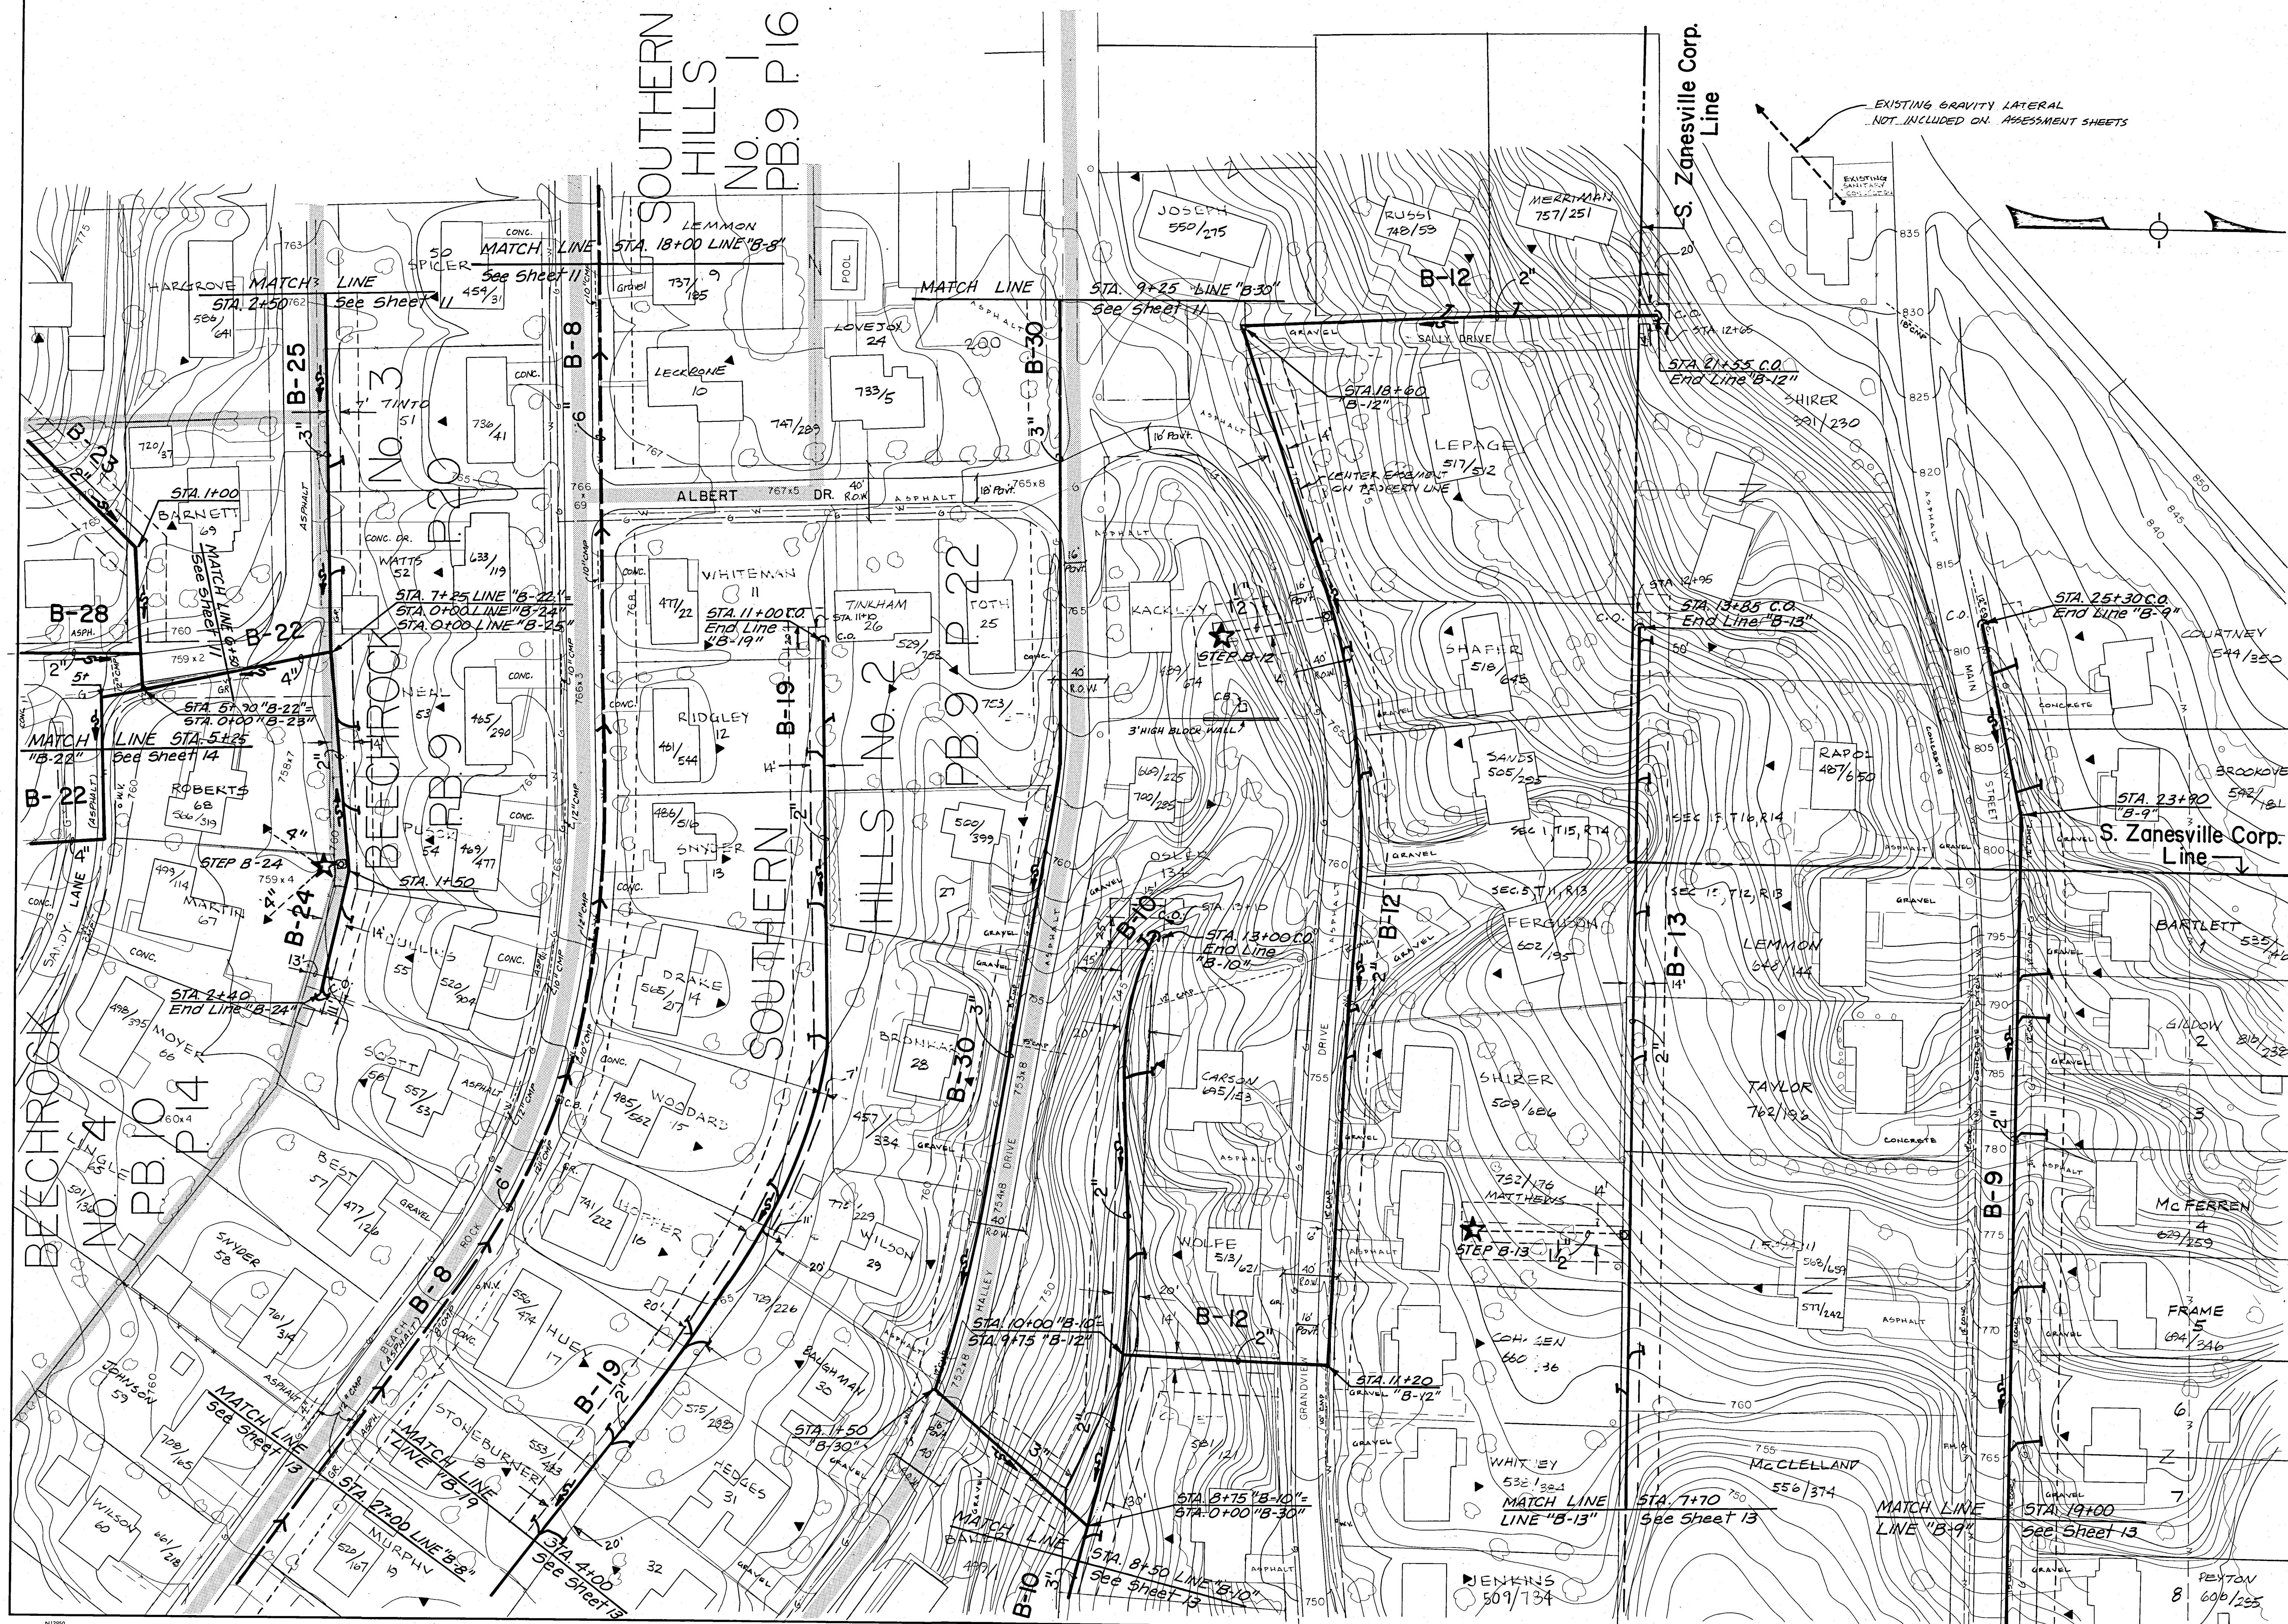

Revisions

PLAN-Lines "B-8", "B-9", "B-10", "B-12", "B-13", "B-19",
"B-22", "B-23", "B-24", "B-25", "B-28", "B-30"

Maysville III Area Wastewater Project

CONTRACT DIVISION B

MUSKINGUM COUNTY, OHIO

Date: 9-2-82
Checked by: J.L.R.
Designed by: S.W.
Drawn by: W.H.J.

Date: 9-2-82
Approved by: J.L.R.



Scale 1" = 50'
Sheet 12 of 31