


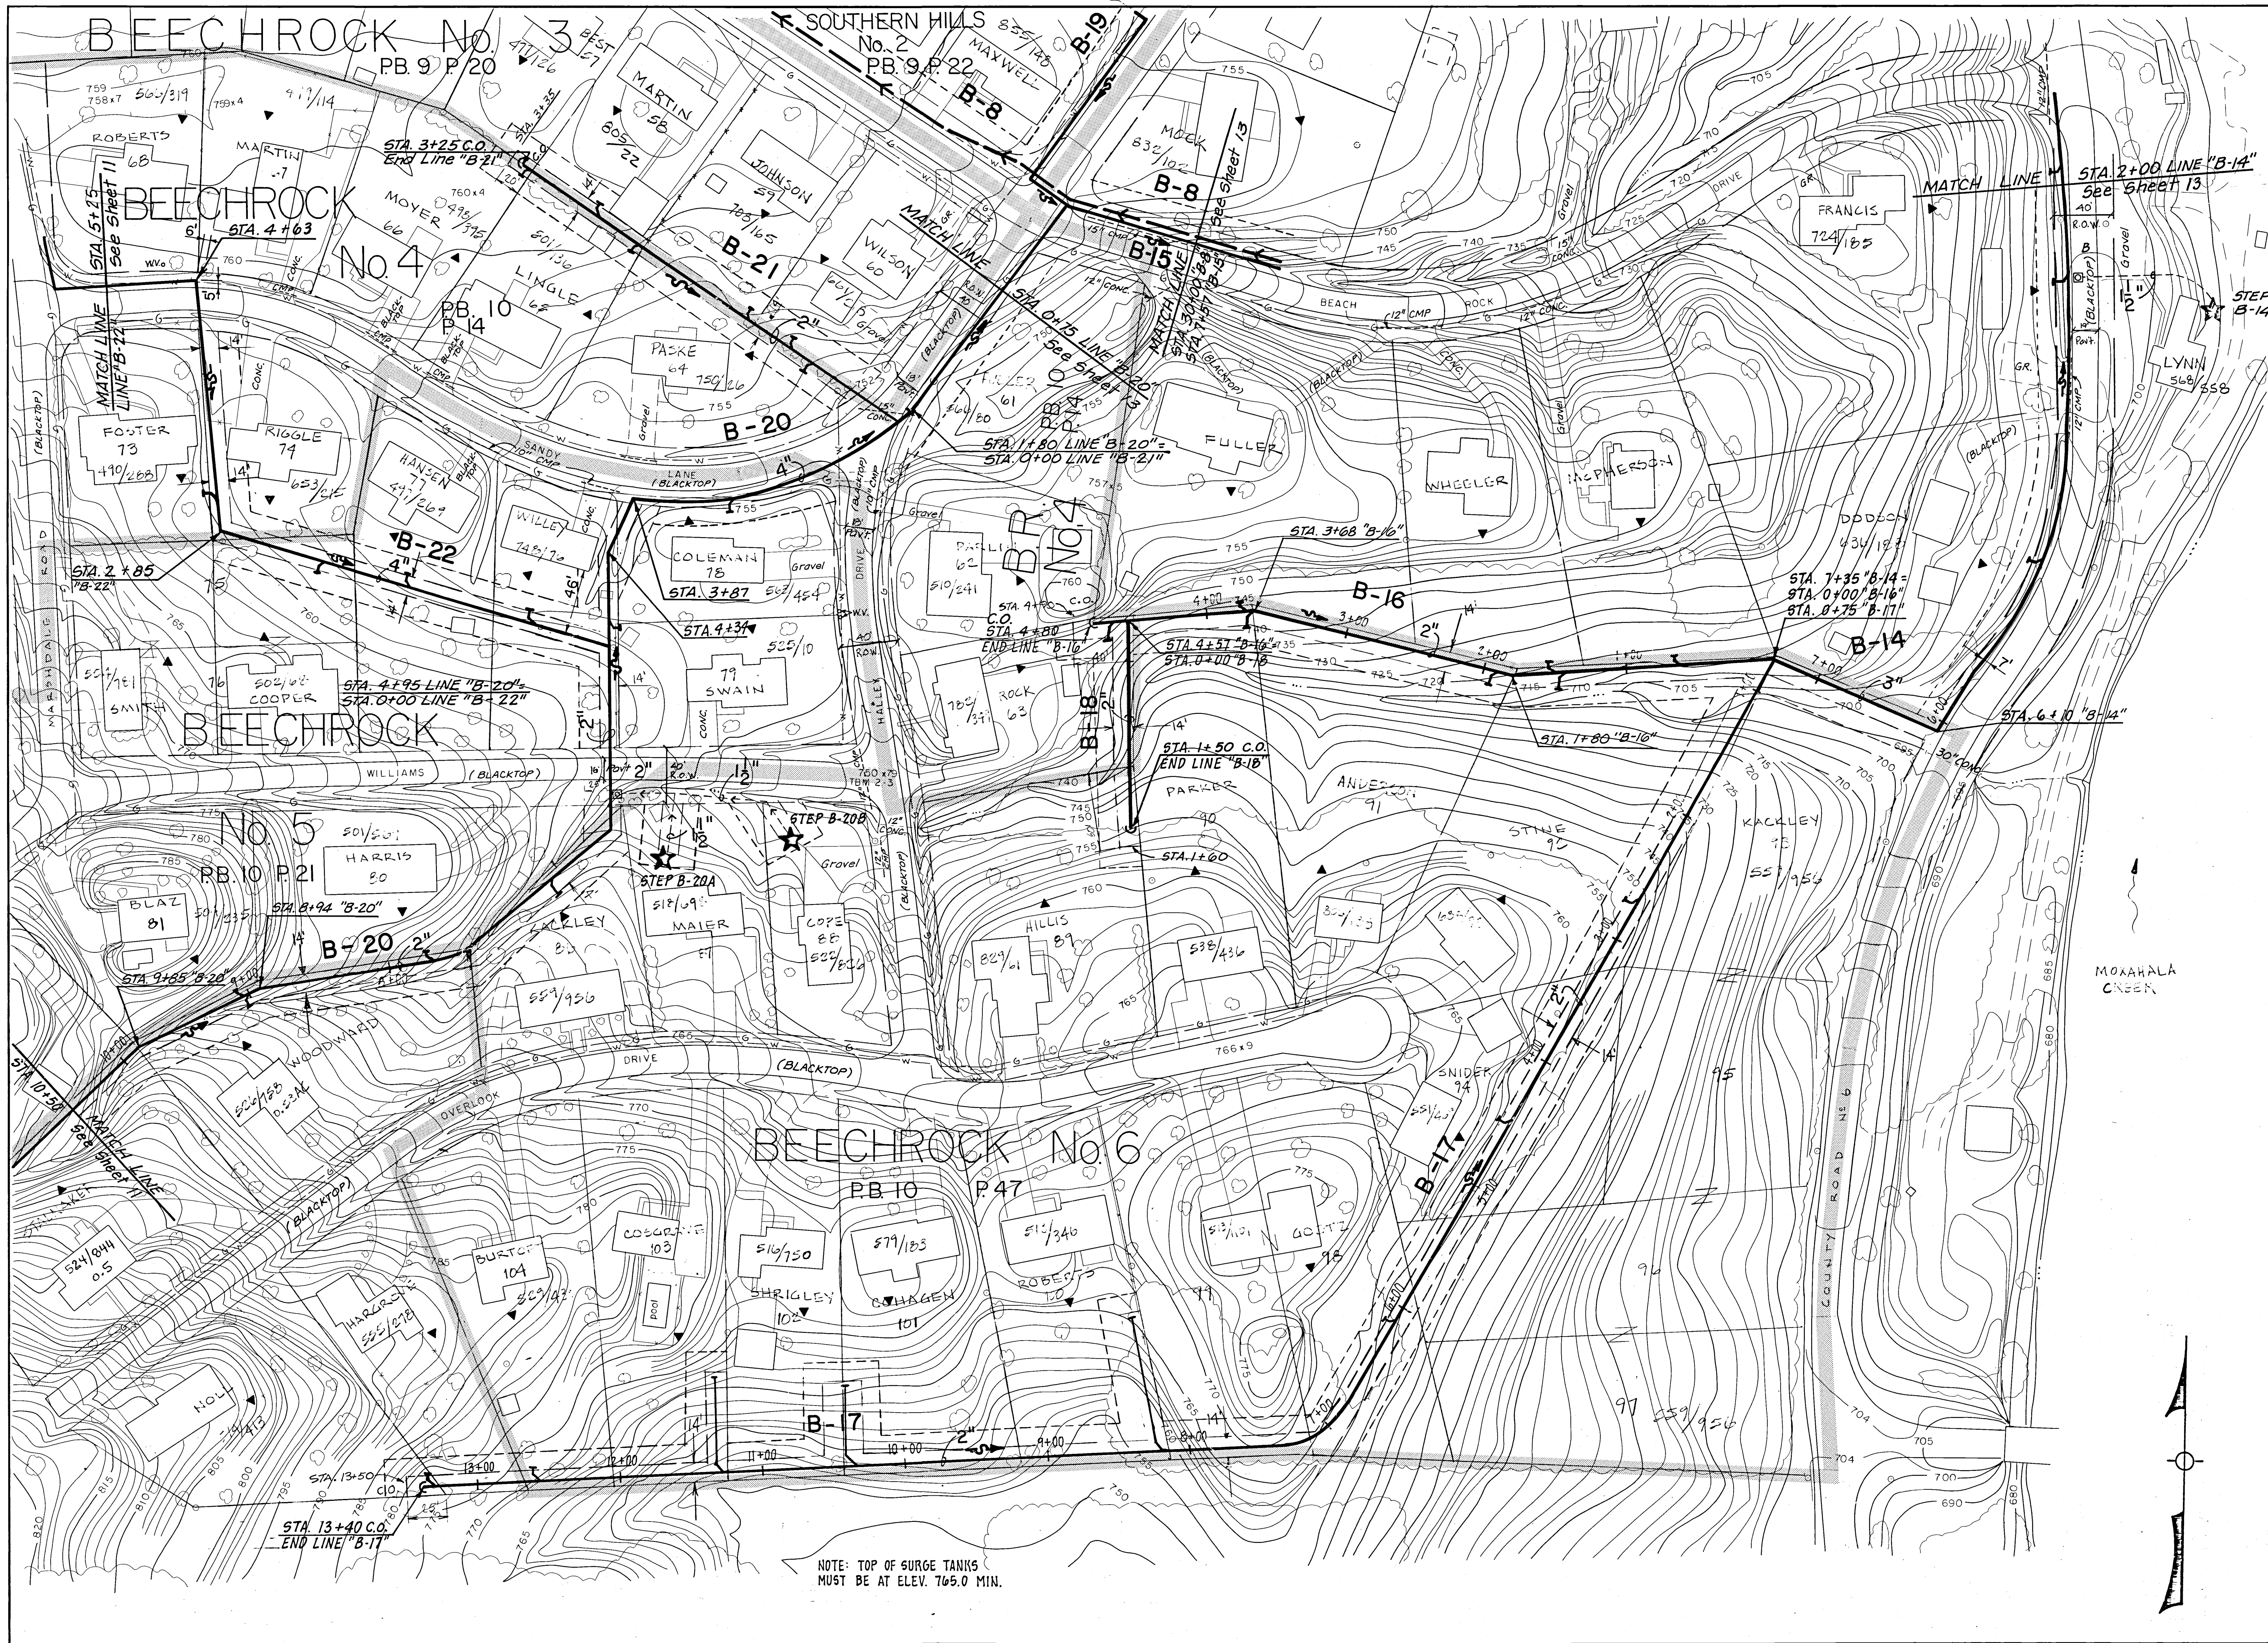

Revisions

No.	Description	Date

Design Enterprise Ltd.

Scale
1" = 50'

Sheet
14 of 31

PLAN - Lines "B-14", "B-16", "B-17", "B-18",
"B-20", "B-21" & "B-22"

Maysville III Area Wastewater Project

MUSKINGUM COUNTY, OHIO

Designed by:	Date:
SW	9-2-82
Checked by:	Date:
J.L.R.	9-2-82
Drawn by:	Date:
M.H.J.	9-2-82
Approved by:	Date: