


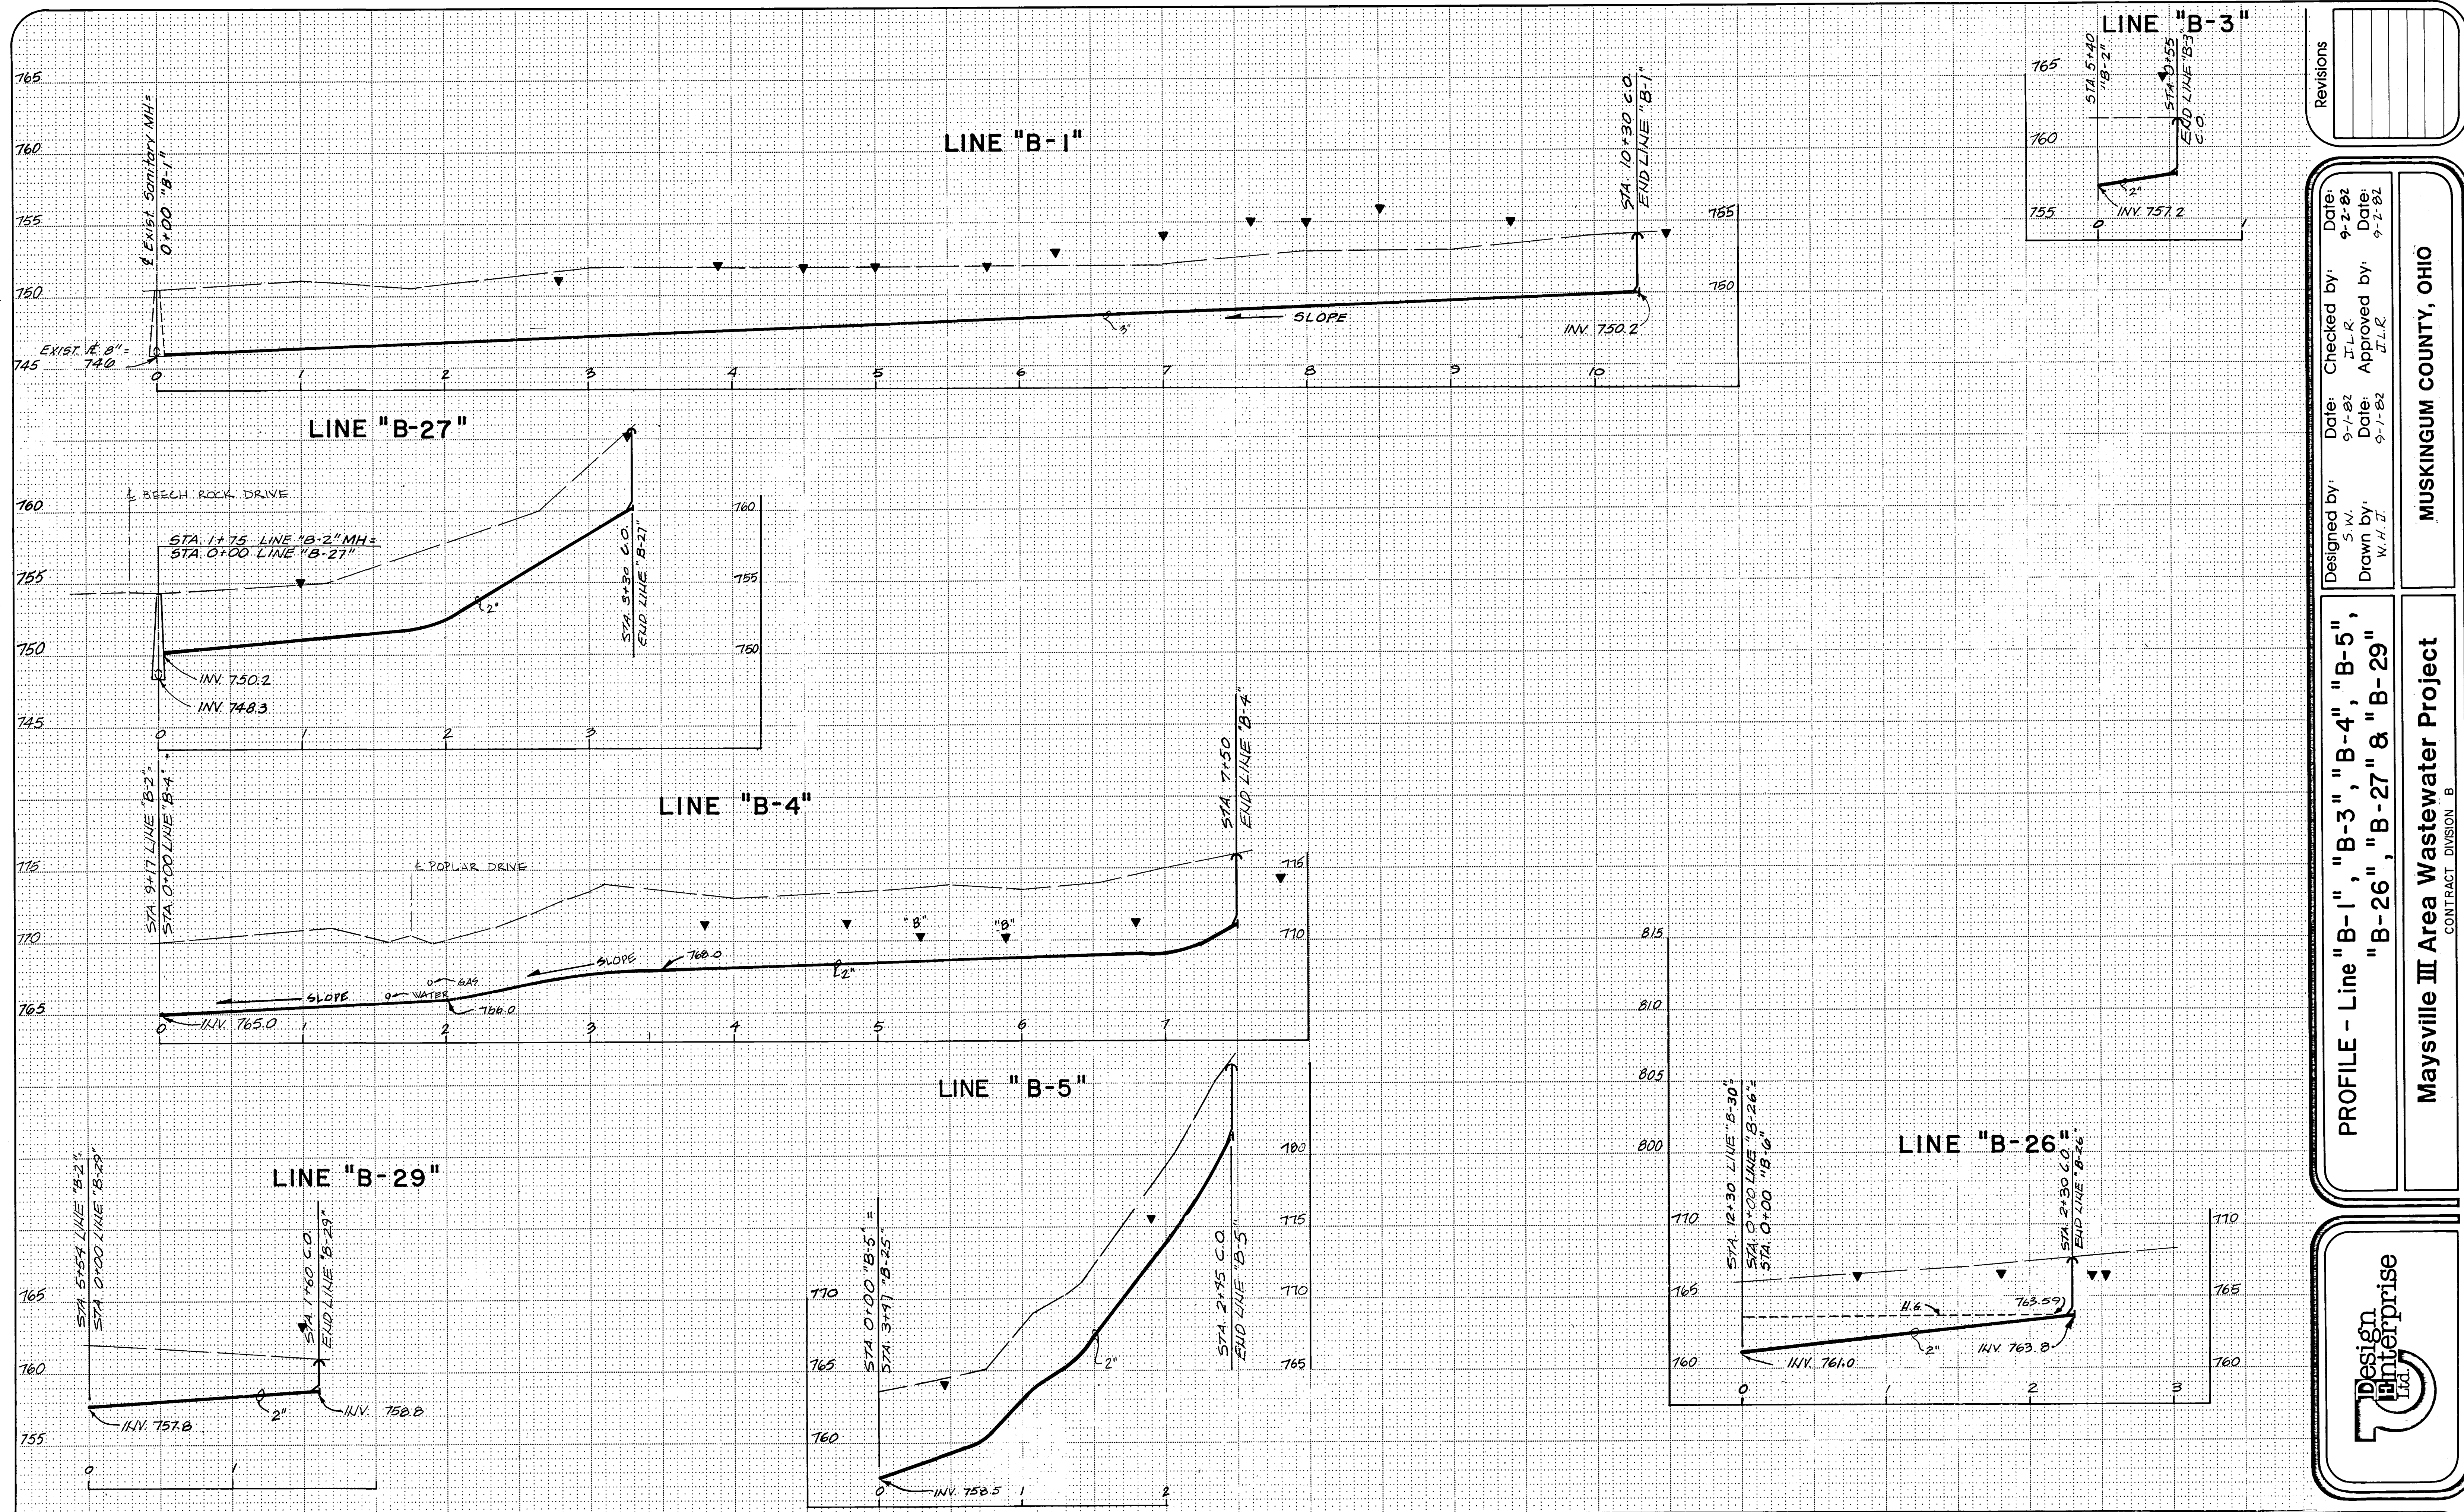

Revisions			


Designed by:	Date:	Checked by:	Date:
S.W.	9-1-82	J.L.R.	9-2-82
Drawn by:	Date:	Approved by:	Date:
W.H.J.	9-1-82	J.L.R.	9-2-82

PROFILE - Line "B-1", "B-3", "B-4", "B-5",
"B-26", "B-27" & "B-29"

Maysville III Area Wastewater Project

MUSKINGUM COUNTY, OHIO

CONTRACT DIVISION B

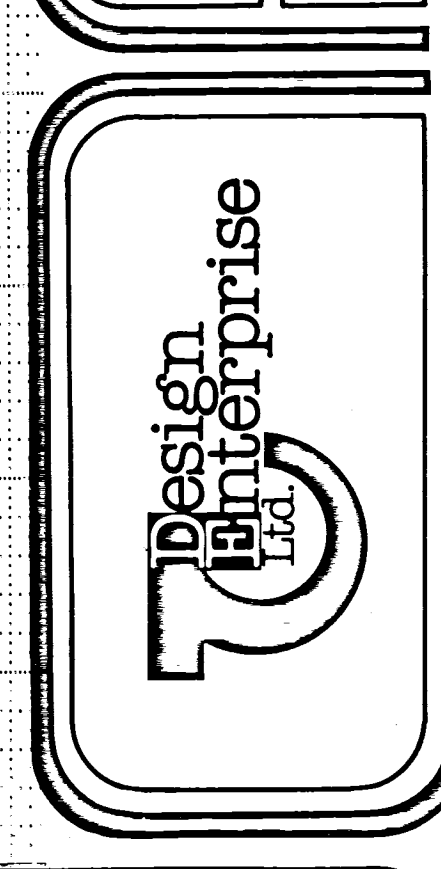

Scale
HORIZ. 1" = 50'
VERT. 1" = 5'
Sheet
15 of 31