


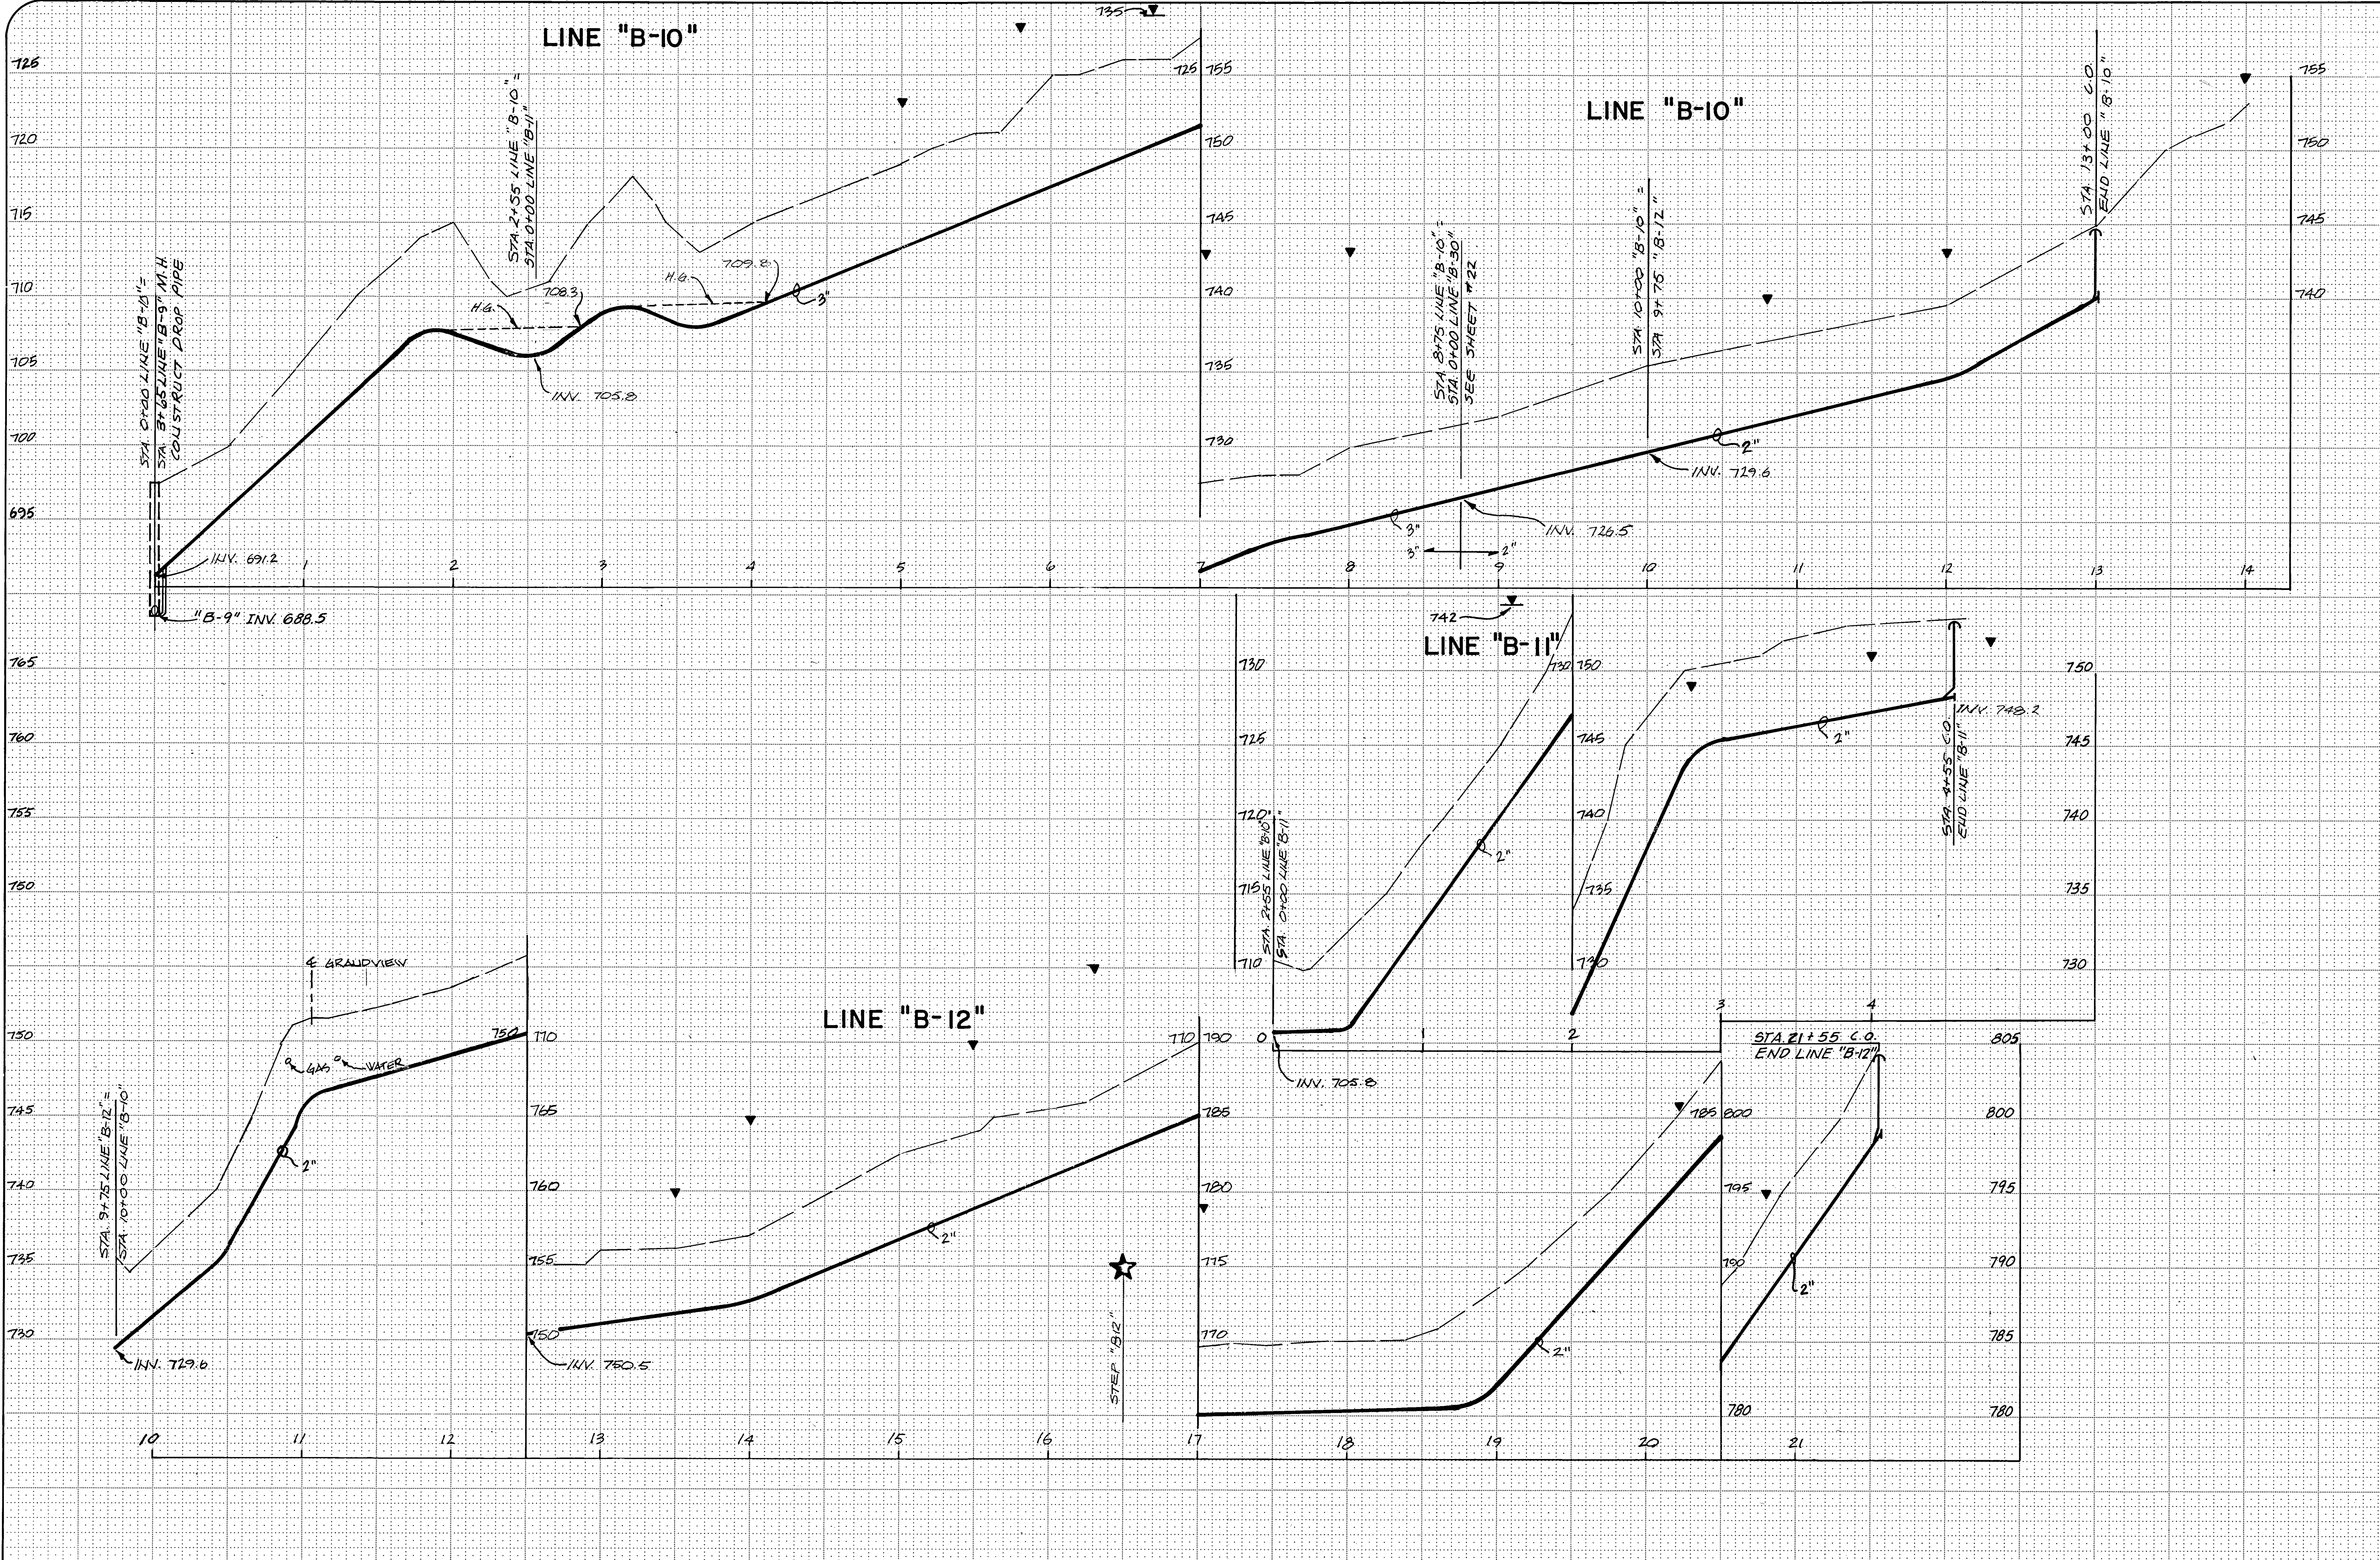

Revisions	


Designed by:	Date:	Checked by:	Date:
SW	9-1-82	J.L.R.	9-2-82
Drawn by:	Date:	Approved by:	Date:
W.H.J.	9-1-82	J.L.R.	9-2-82

PROFILE - Lines "B-10", "B-11", & "B-12"

Maysville III Area Wastewater Project

CONTRACT DIVISION B

MUSKINGUM COUNTY, OHIO

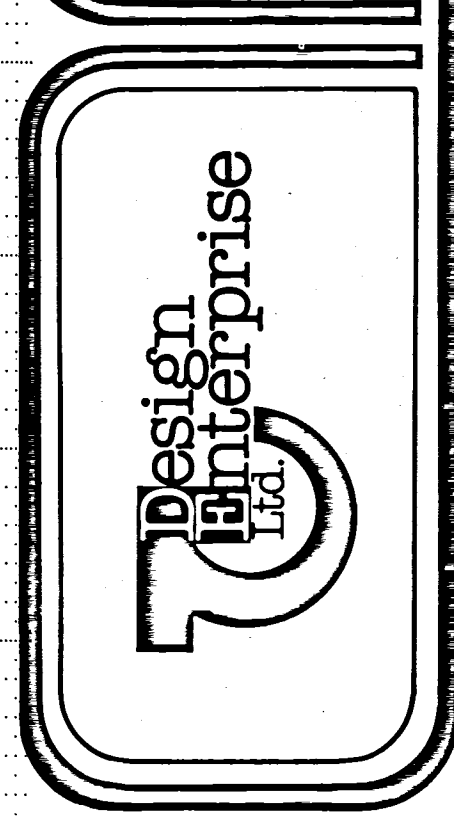

Scale

HORIZ. 1" = 50'

VERT. 1" = 5'

Sheet

18 of 31