


BRUNING 44131 55293

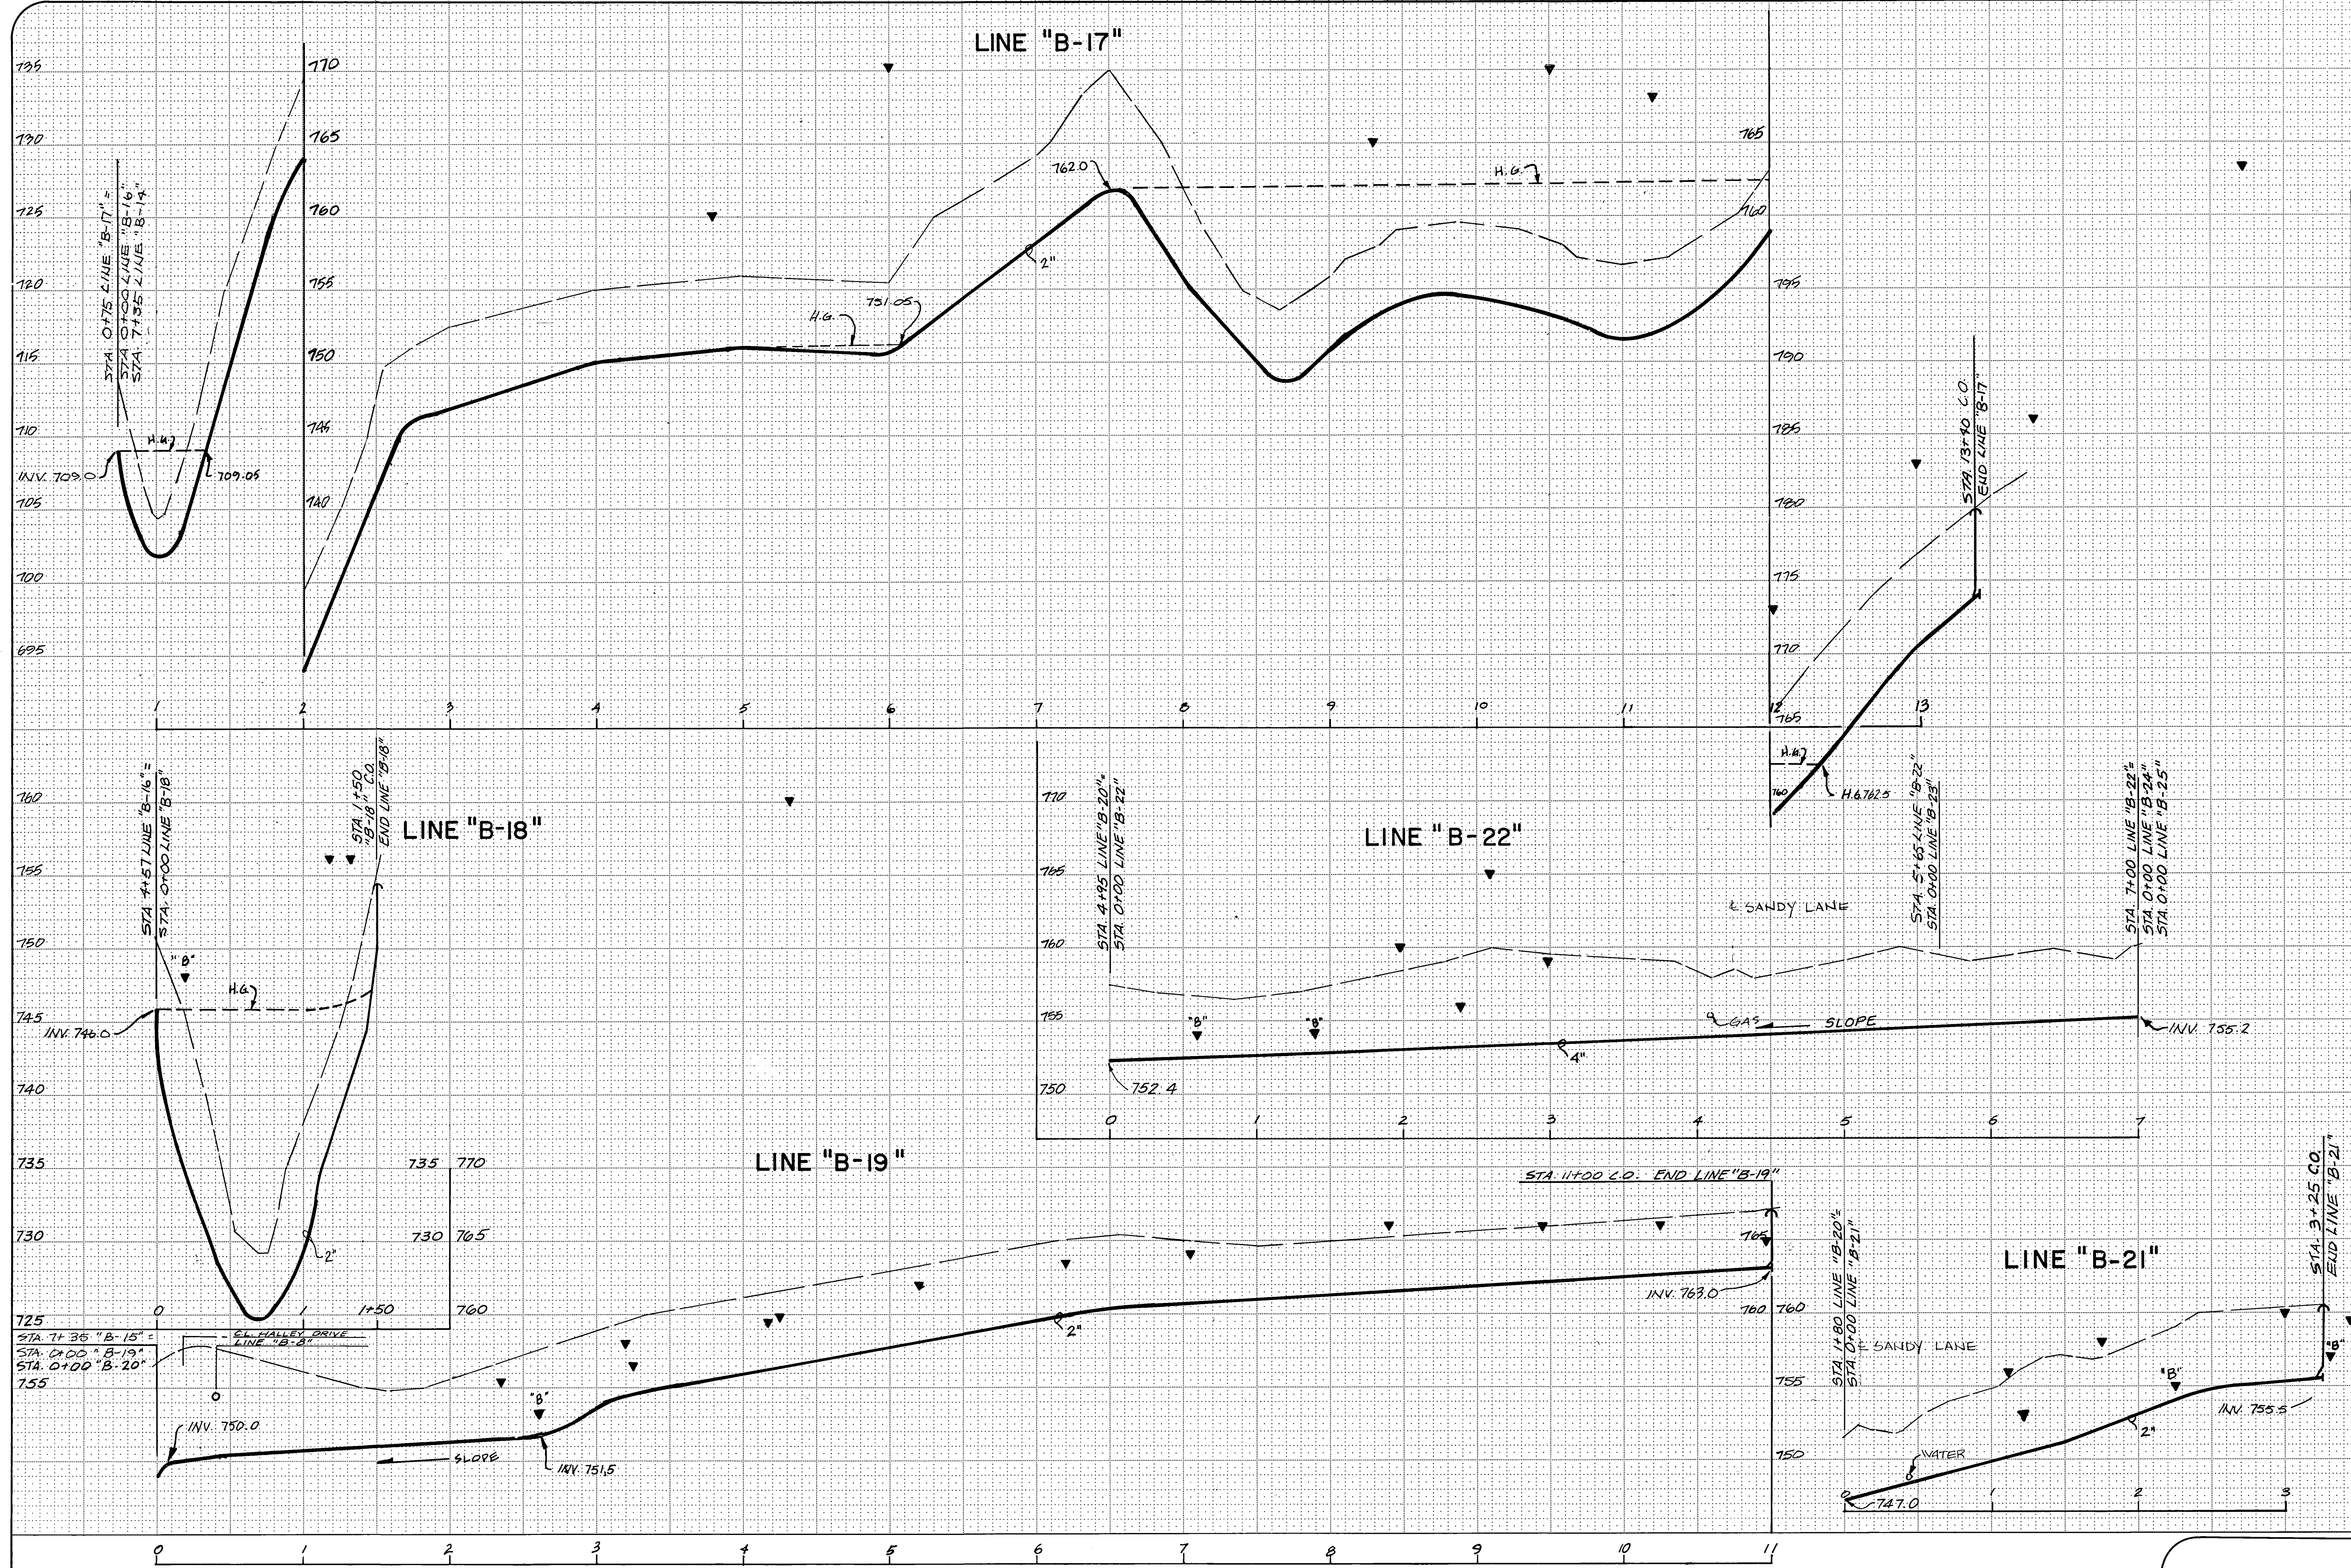

Revisions			

Designed by:	Date:	Checked by:	Date:
SW	9-1-82	J.L.R.	9-2-82
Drawn by:	Date:	Approved by:	Date:
W.H.I.	9-1-82	J.L.R.	9-2-82

PROFILE - Lines "B-17", "B-18", "B-19",
"B-21" & "B-22"

Maysville III Area Wastewater Project
CONTRACT DIVISION B

MUSKINGUM COUNTY, OHIO

