


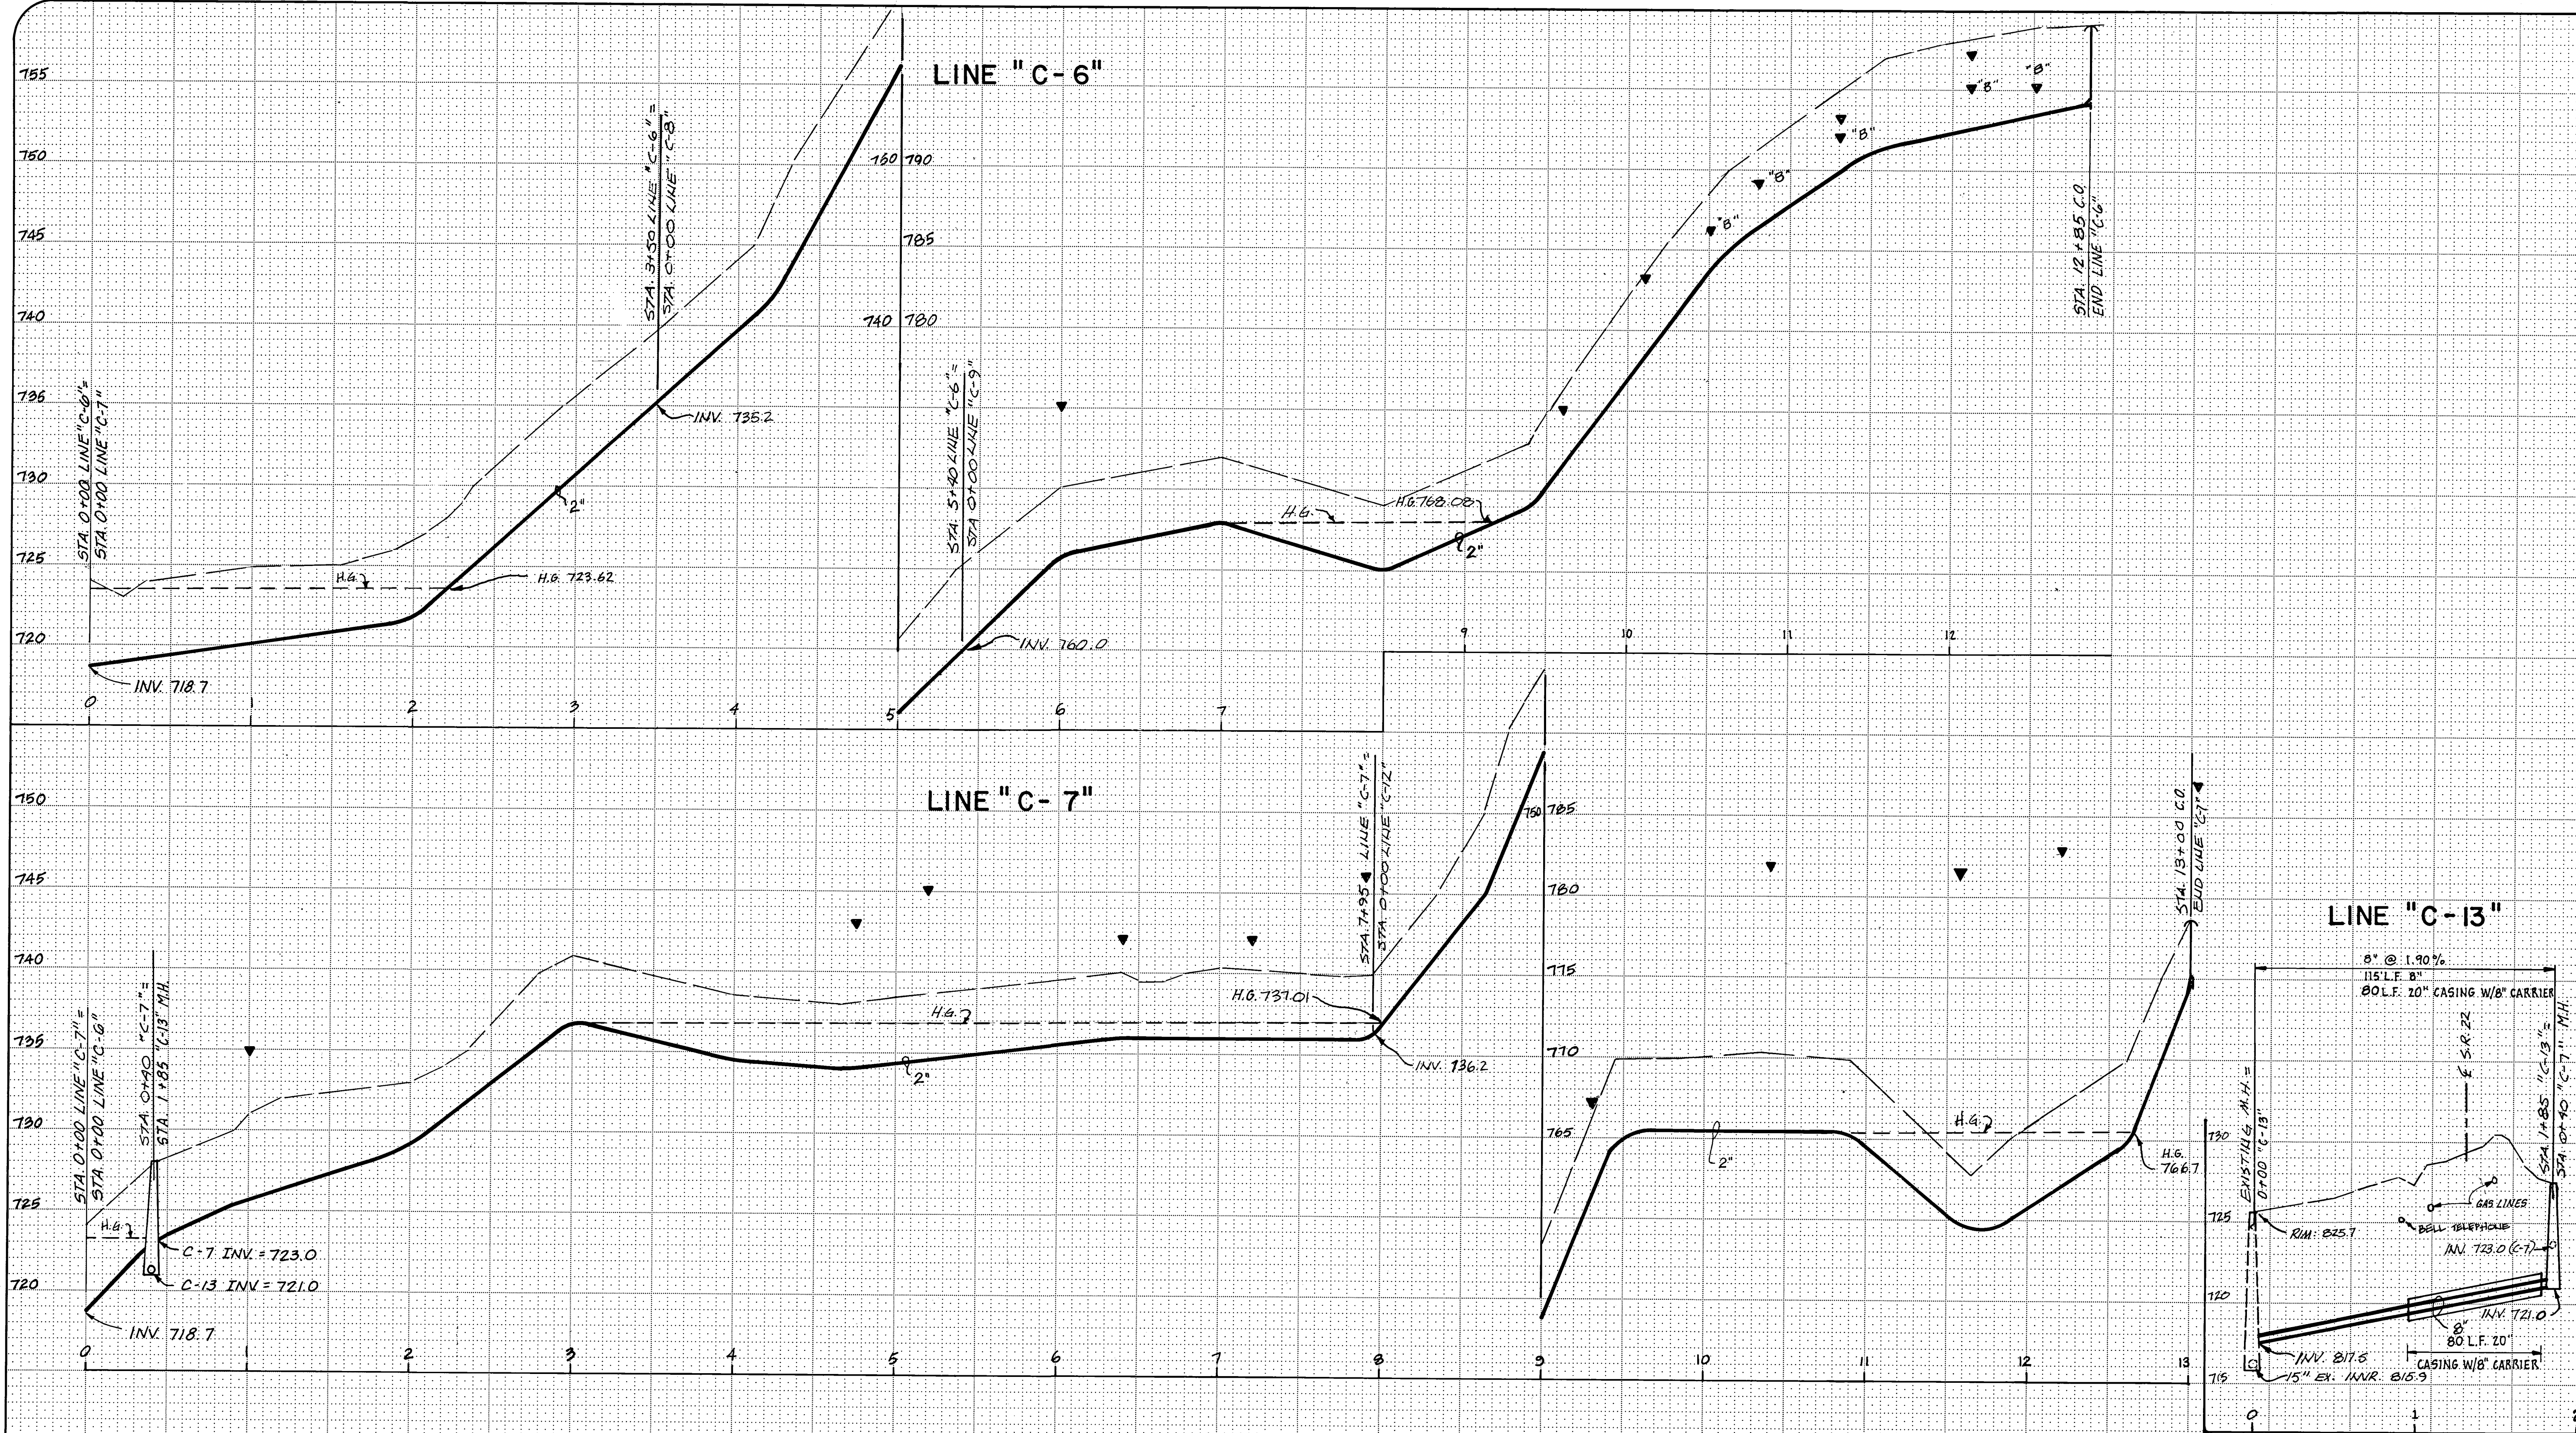

Revisions

Designed by:	Date:	Checked by:	Date:
S.W.	9-1-82	J.L.R.	9-2-82
Drawn by:	Date:	Approved by:	Date:
W.H.J.	9-1-82	J.L.R.	9-2-82

PROFILE - Lines "C-6" & "C-7", "C-13"

Maysville III Area Wastewater Project

CONTRACT DIVISION B

MUSKINGUM COUNTY, OHIO

Scale
HORIZ. 1" = 50'
VERT. 1" = 5'

Sheet
26 of 31