


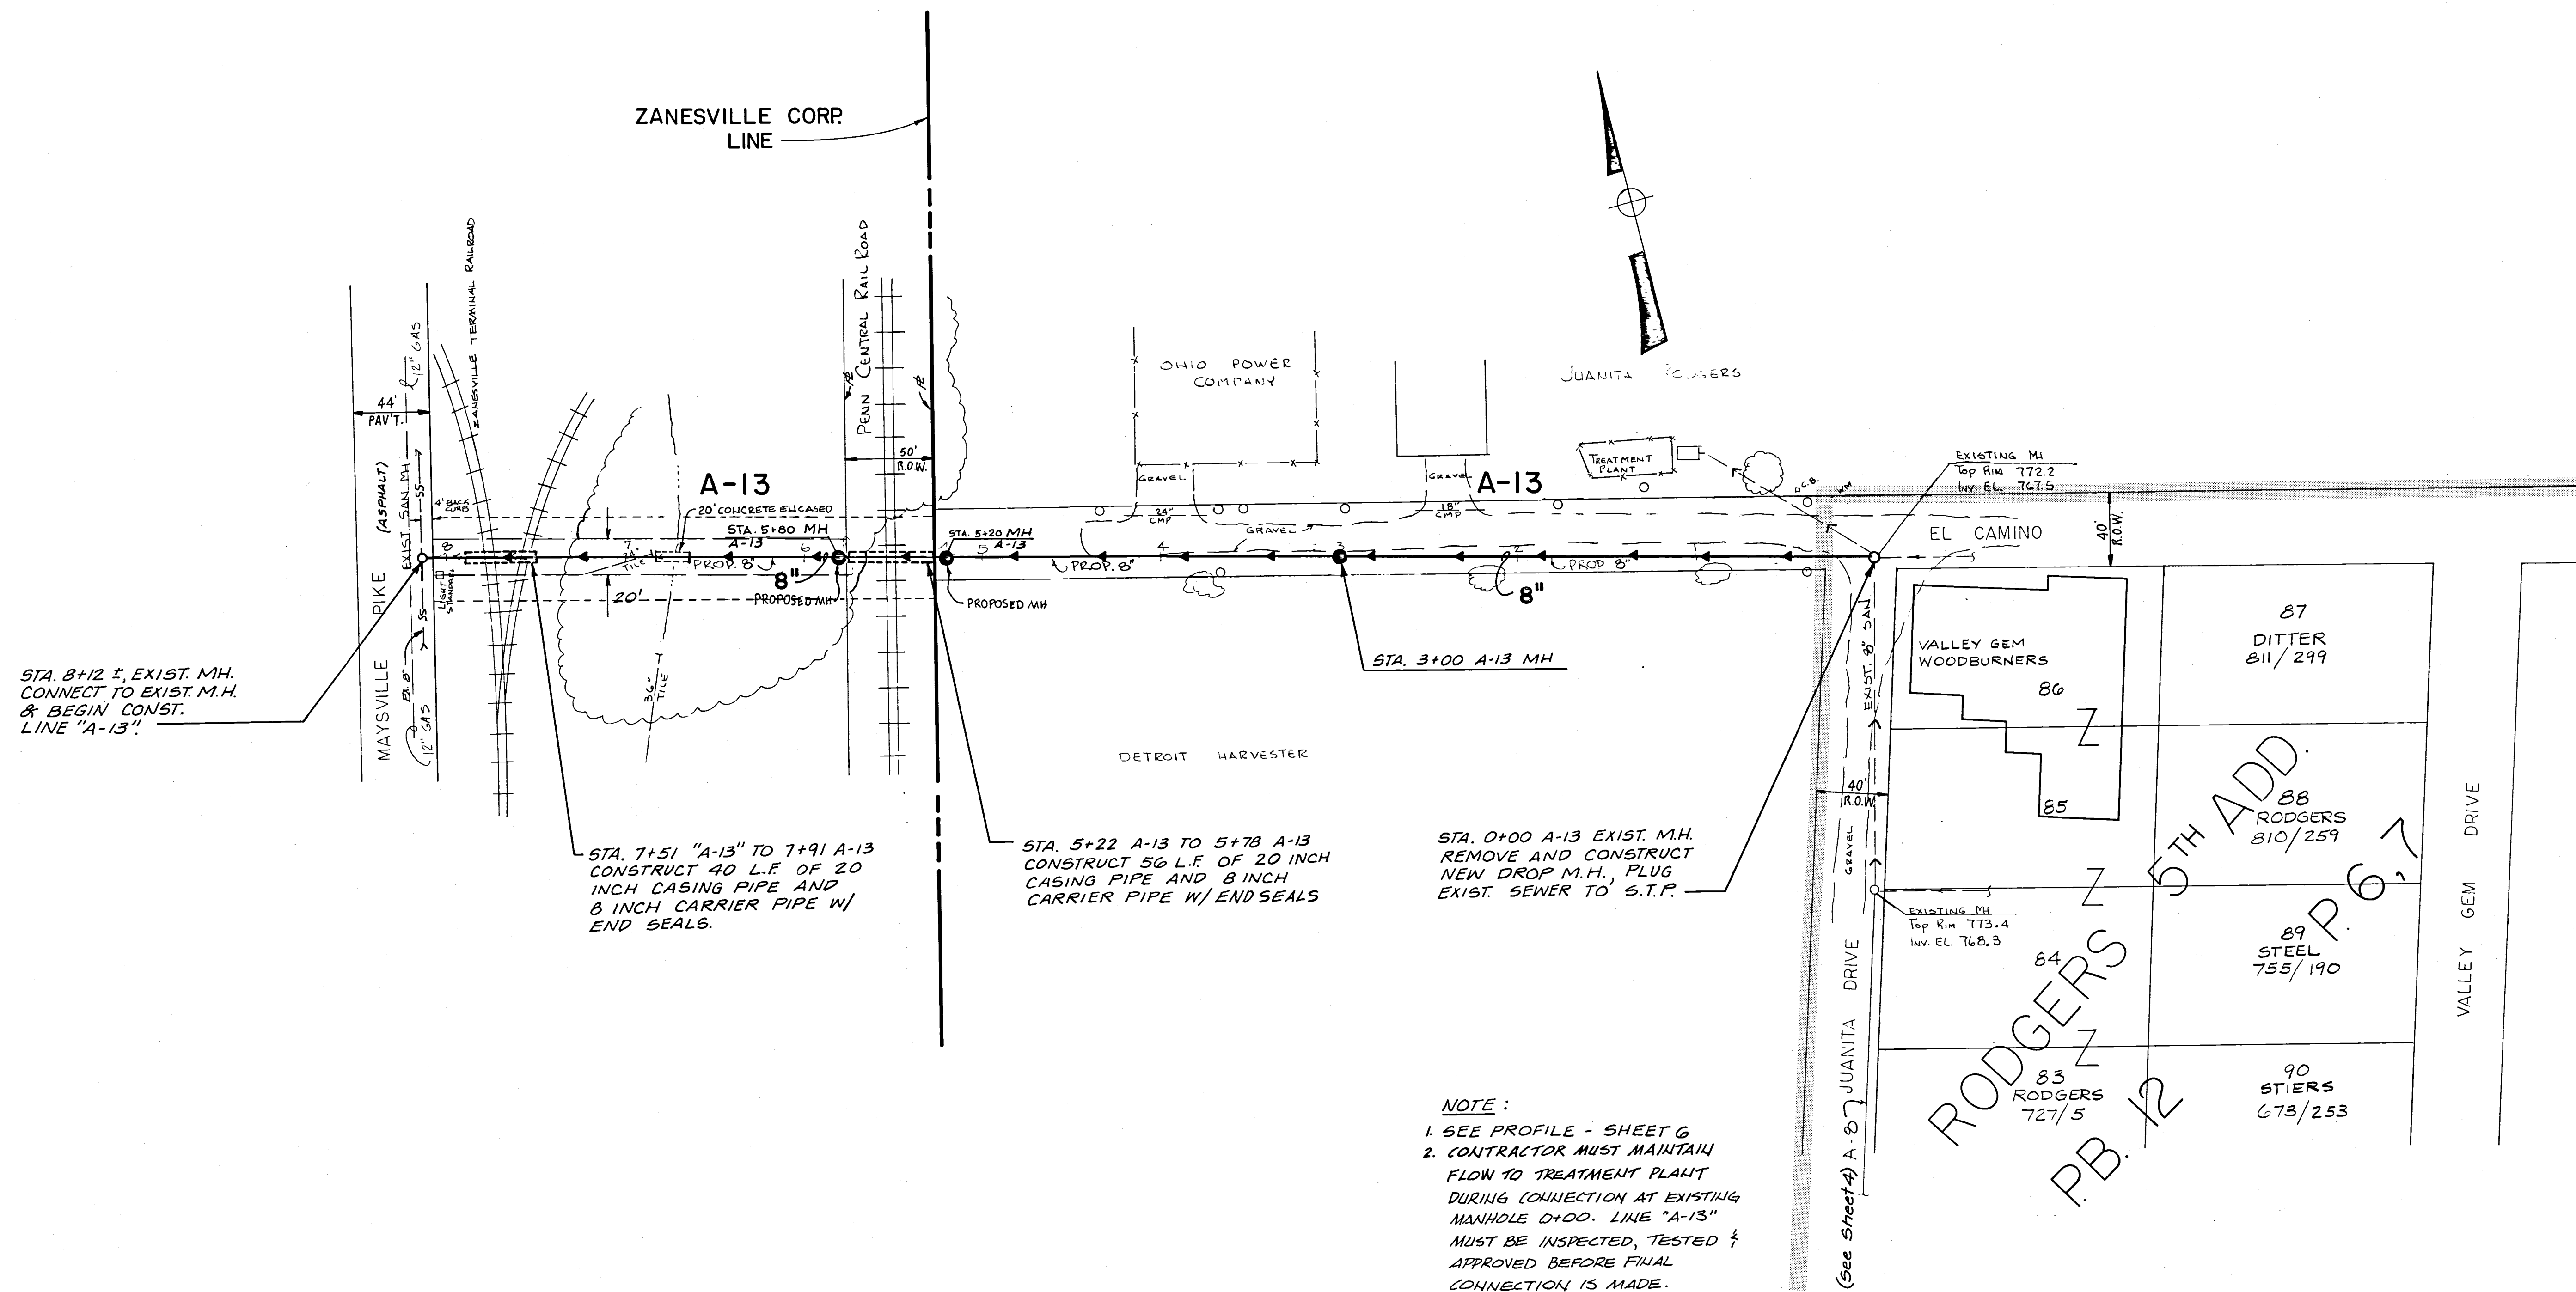

NOTE:
 1. SEE PROFILE - SHEET 6
 2. CONTRACTOR MUST MAINTAIN FLOW TO TREATMENT PLANT DURING CONNECTION AT EXISTING MANHOLE 0+00. LINE "A-13" MUST BE INSPECTED, TESTED & APPROVED BEFORE FINAL CONNECTION IS MADE.

NOTE: Obtain Permit From Zanesville Prior To Making Connection To Existing Sanitary Sewer.

Revisions

Designed by: S.W.	Date: 9-1-82	Checked by: J.L.K.	Date: 9-2-82
Drawn by: M.H.J.	Date: 9-1-82	Approved by: J.L.K.	Date: 9-2-82
MUSKINGUM COUNTY, OHIO			

PLAN - Line "A - 13"

Maysville III Area Wastewater Project
 CONTRACT DIVISION B

Design Enterprise
 Ltd.

Scale
1" = 50'

Sheet
3 of 31

AREA 1