

STA. 6+50 LINE "A-8"
See Sheet 5

N.E.L. 2
 81
 ADD.
 79
 77
 80
 8
 7
 6
 5
 4
 3
 2
 1
 0
 B.I.O./259
 RODGERS
 5TH
 P.B. 12 P. 6

727/5
4
RODGERS

33
RODGERS
727/5

RODGERS 82

ADD.

5TH 80

RODGERS
8/10/25
RODGERS

810/259
RODGERS

12 P. 63

0


ADD.

RODGERS 82

33
RODGERS
727/5

727/5
4
RODGERS

NOTE : Obtain Permit from South Zanesville Prior To Making Connection To Existing Sanitary Sewer.

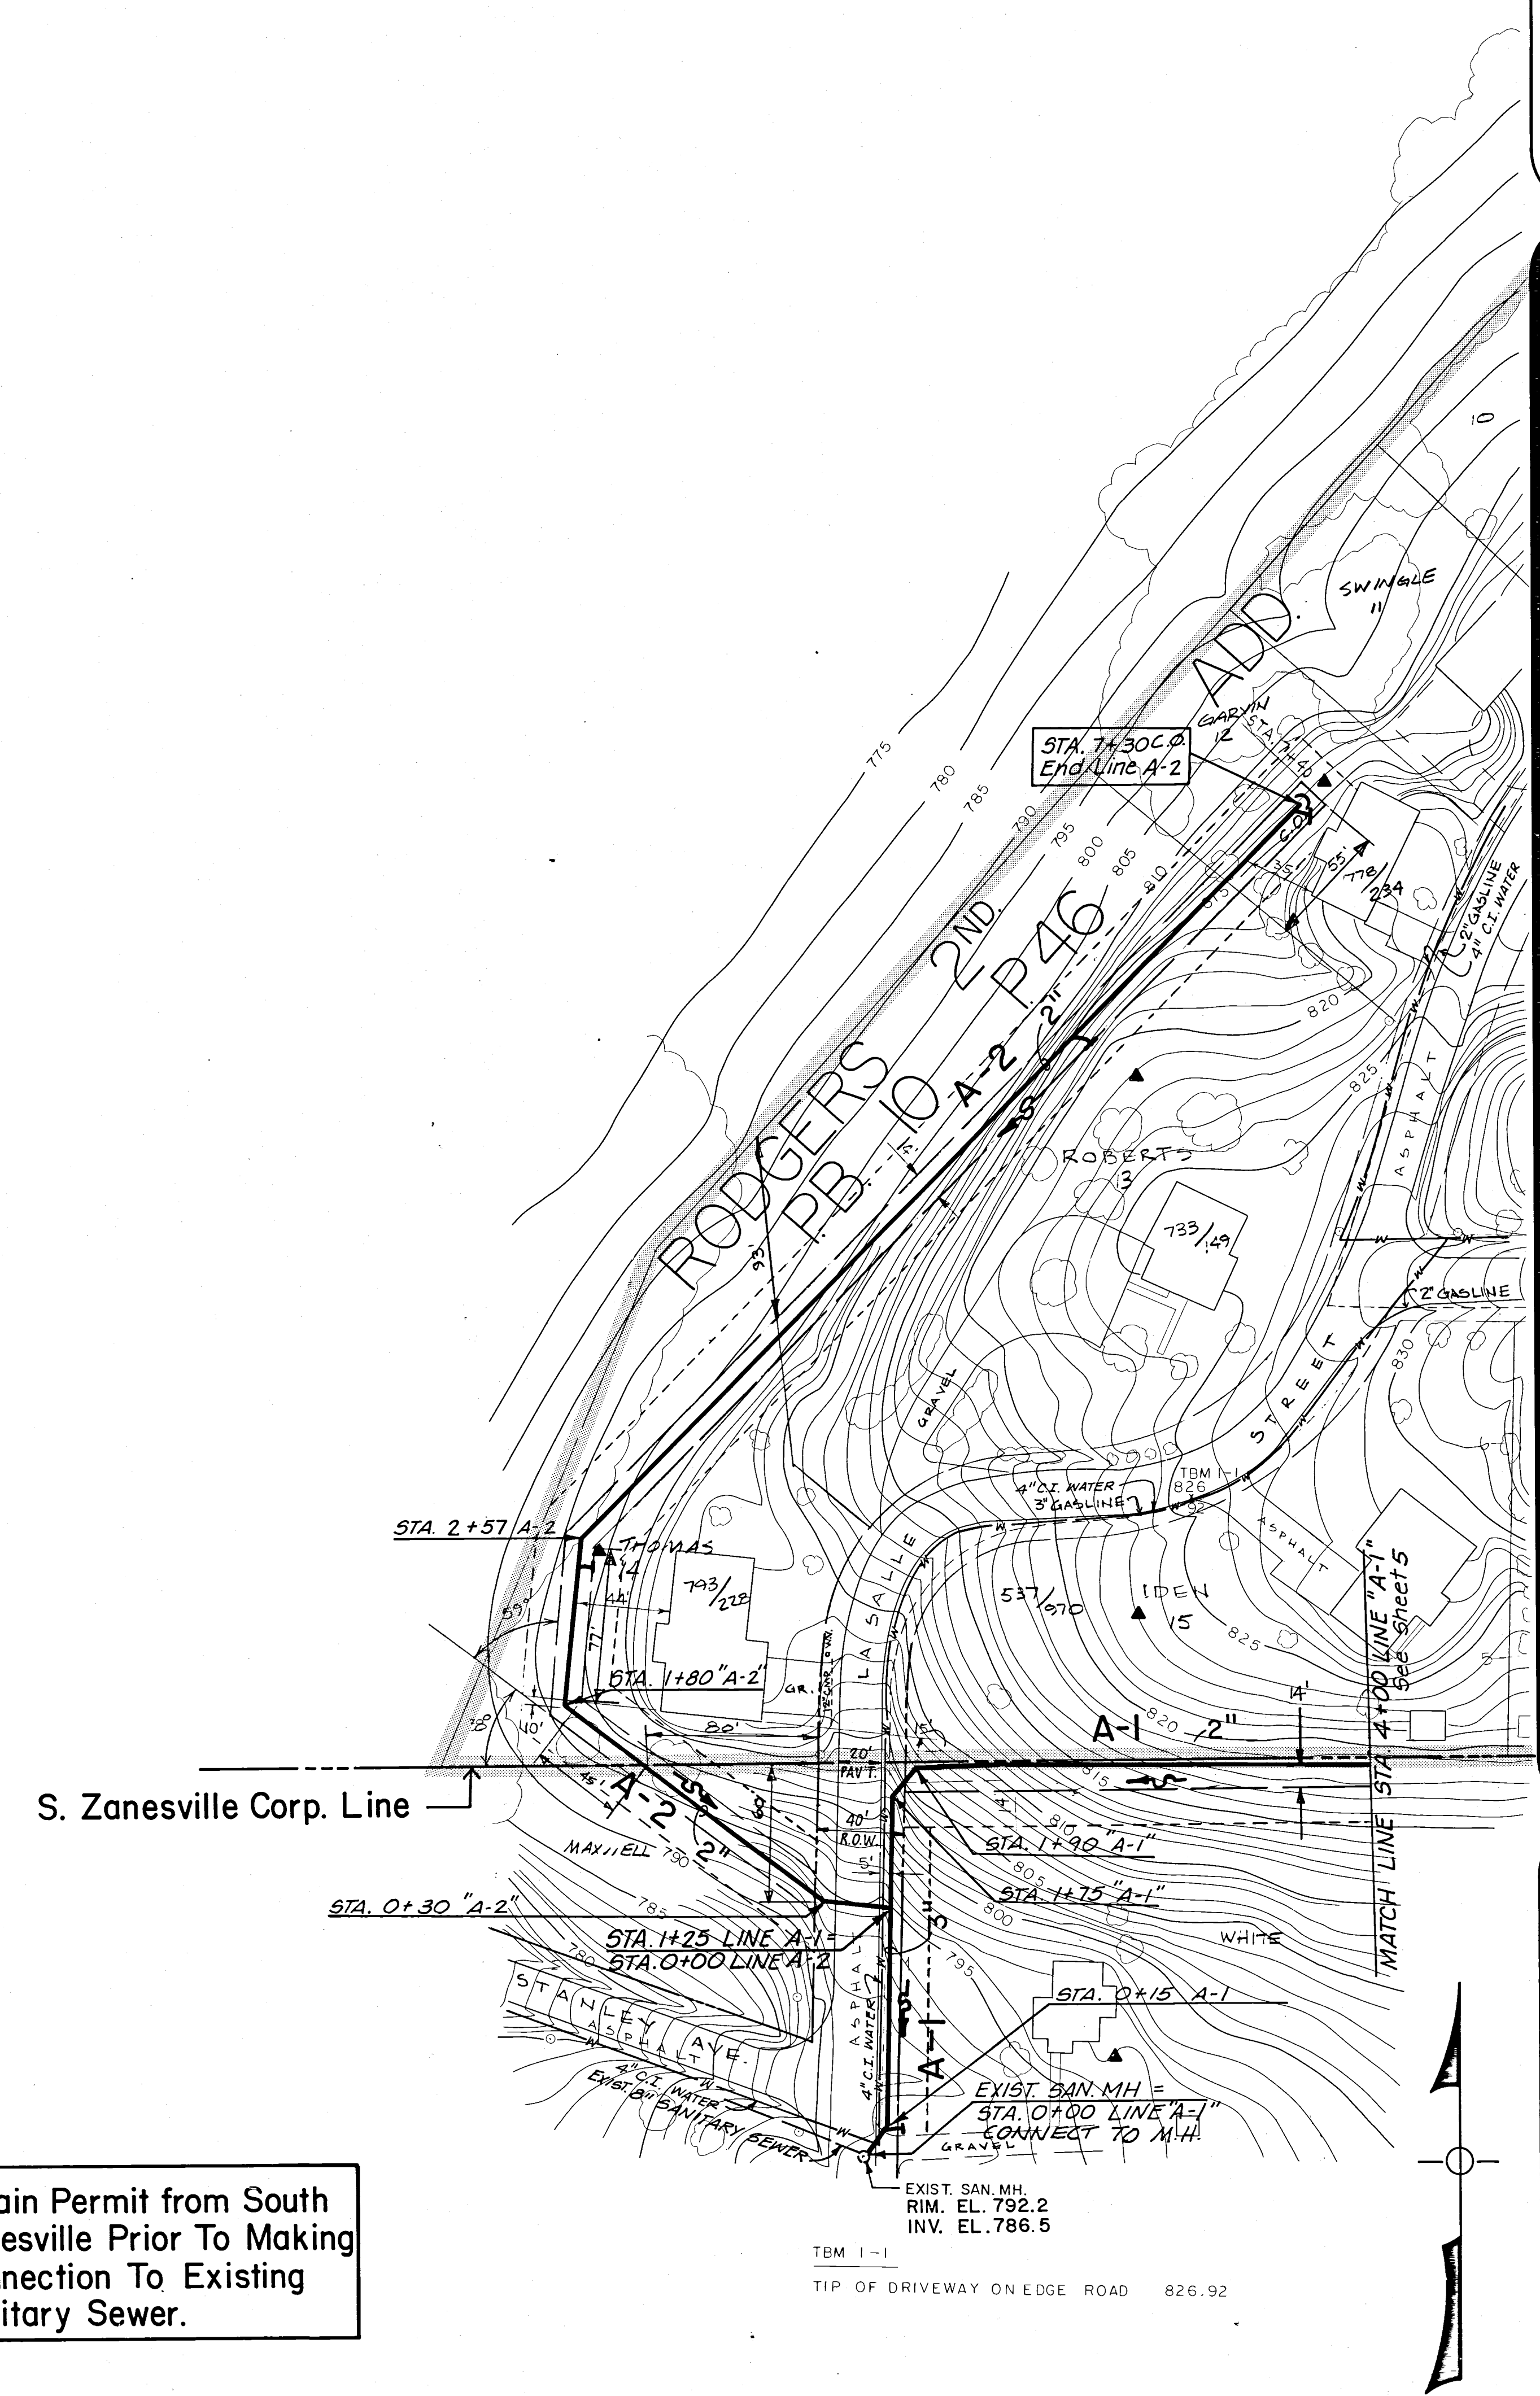

Revisions

Designed by:	<i>S. W.</i>	Date:	9-2-82
Drawn by:	<i>N/H J.</i>	Date:	9-2-82
Checked by:	<i>J.L.R.</i>	Date:	9-2-82
Approved by:	<i>J.L.R.</i>	Date:	9-2-82

MUSKINGUM COUNTY, OHIO

PLAN - Lines "A-1", "A-2" & "A-8"

Maysville III Area Wastewater Project

ed Wastewa
CONTRACT DIVISION B



Scale
1" = 50'

Sheet
4 of 31

AREA 1