


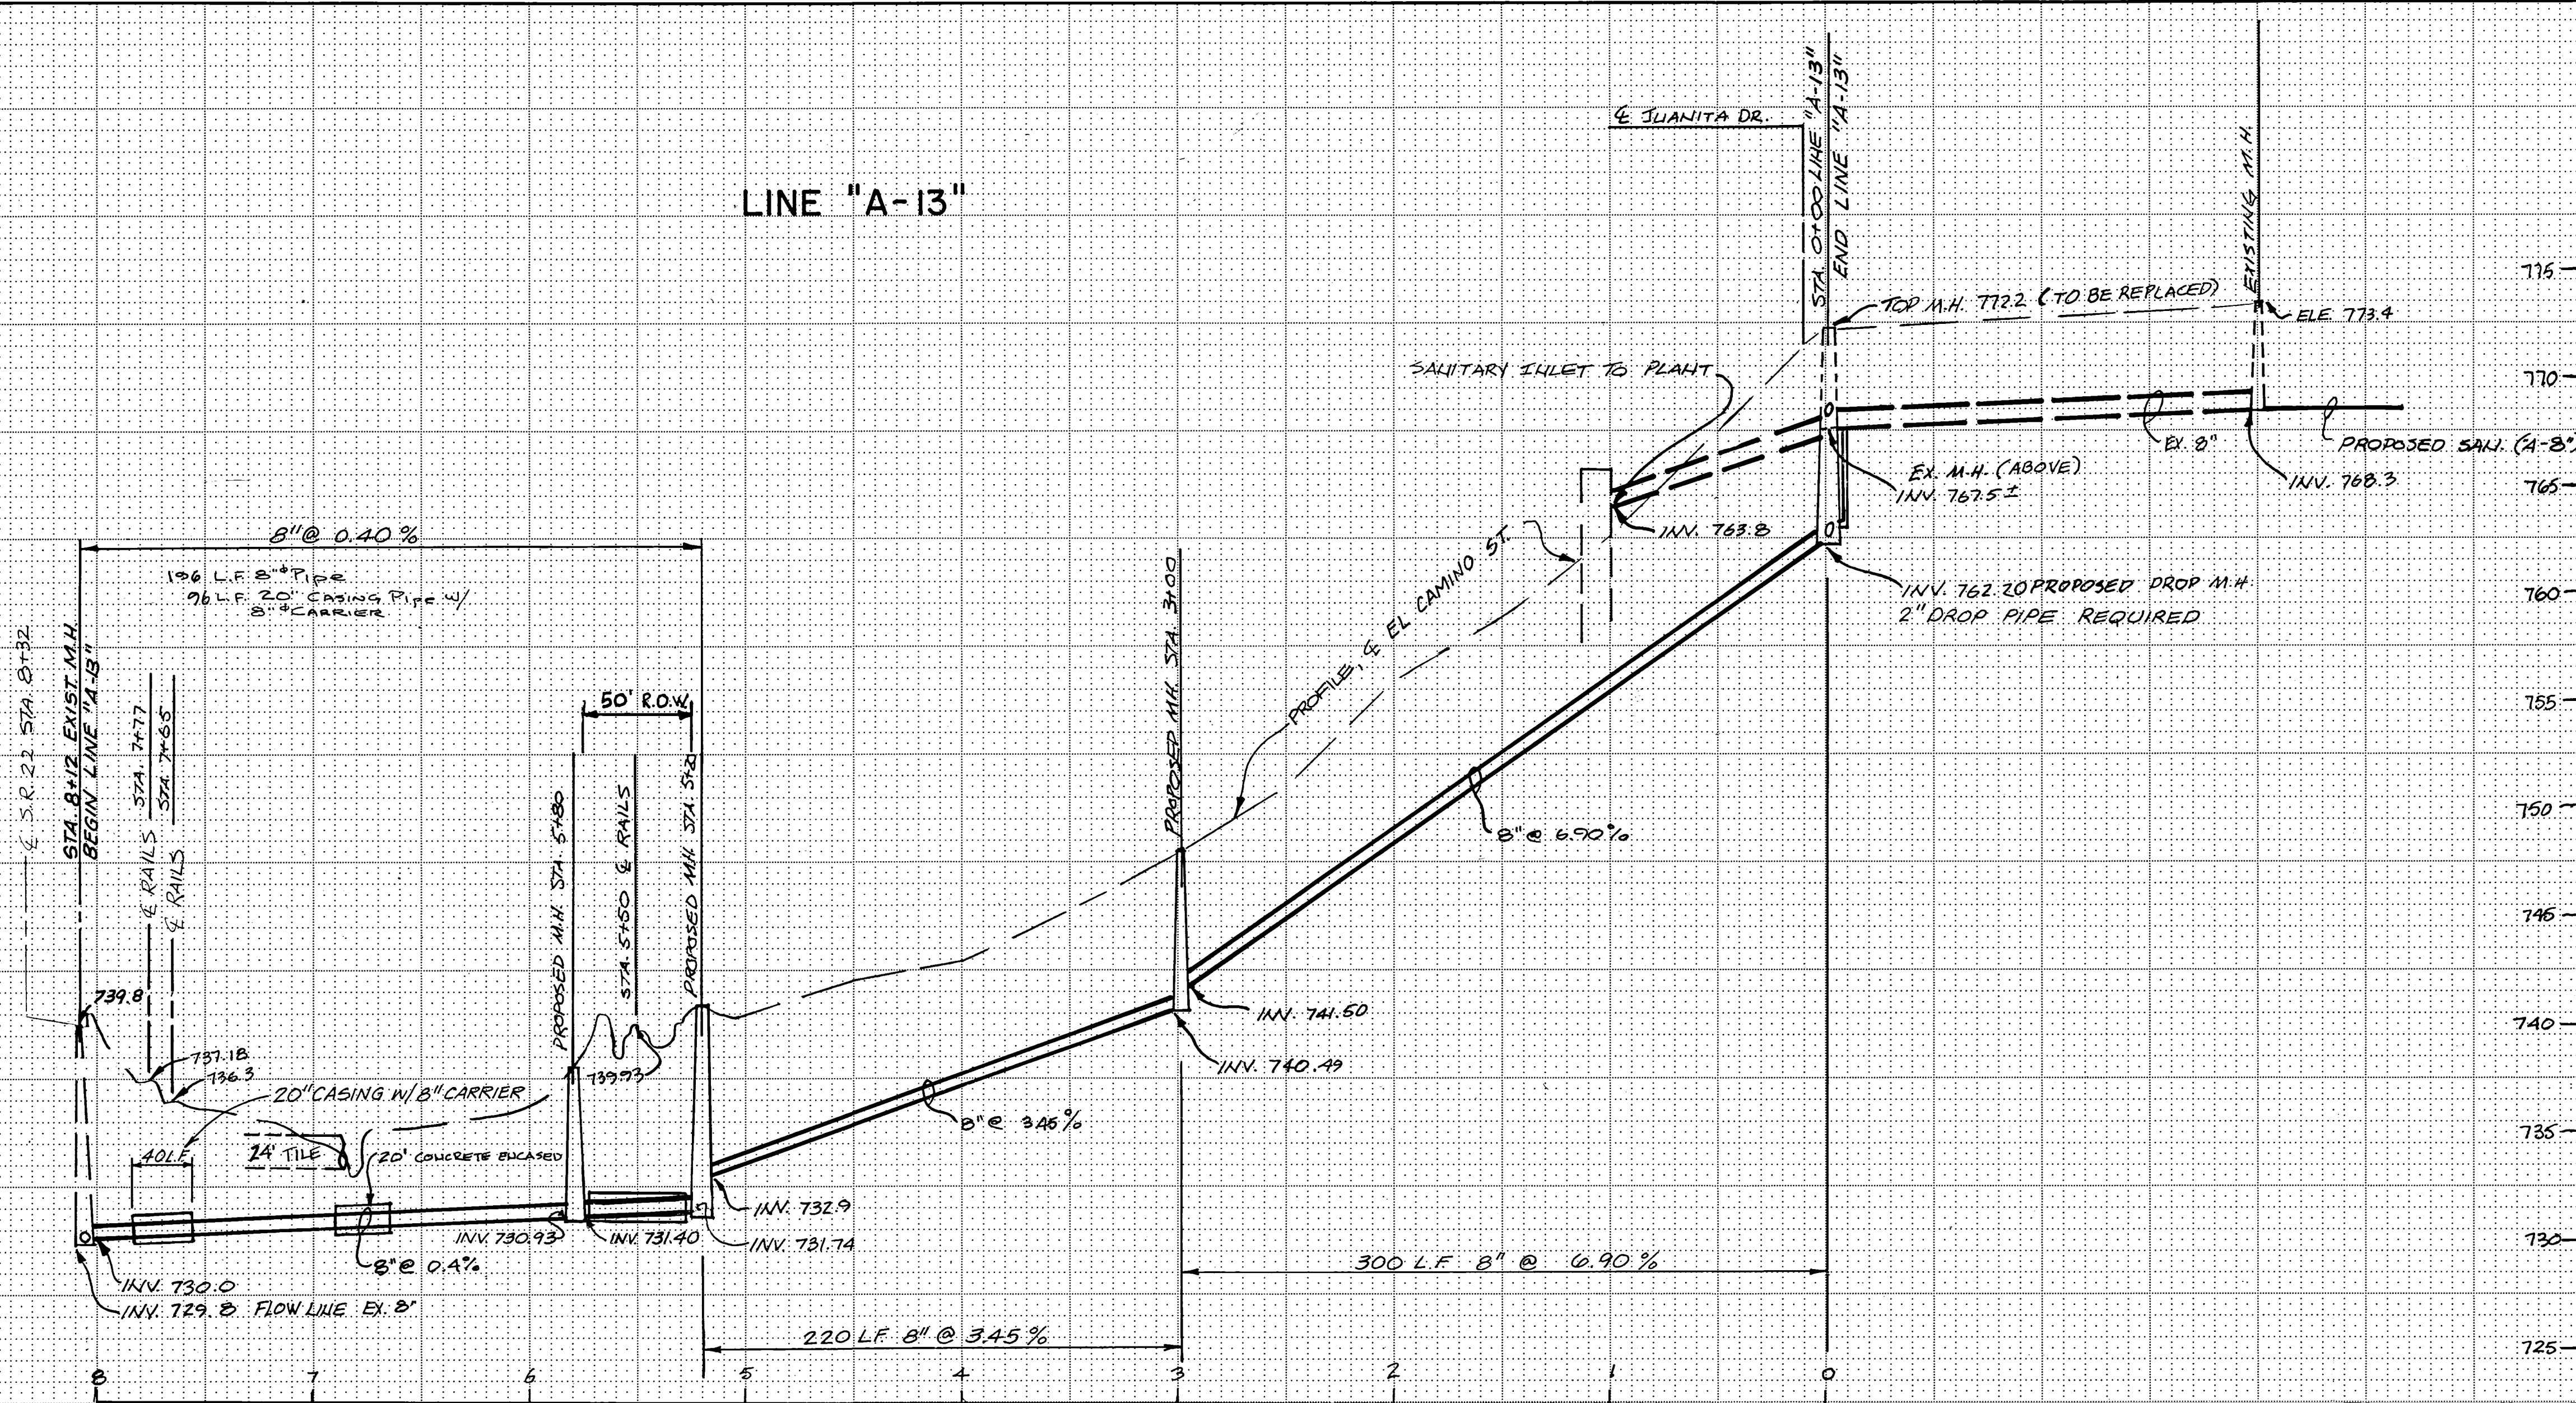

Revisions			

Designed by:	Checked by:	Date:	9-2-82
SW	J.L.R.		
Drawn by:	Approved by:	Date:	9-2-82
W.H.J.	J.L.R.		

MUSKINGUM COUNTY, OHIO

PROFILE - Lines "A-13"
Maysville III Area Wastewater Project
CONTRACT DIVISION B



Scale
HORIZ. 1" = 50'
VERT. 1" = 5'
Sheet
6 of 31