


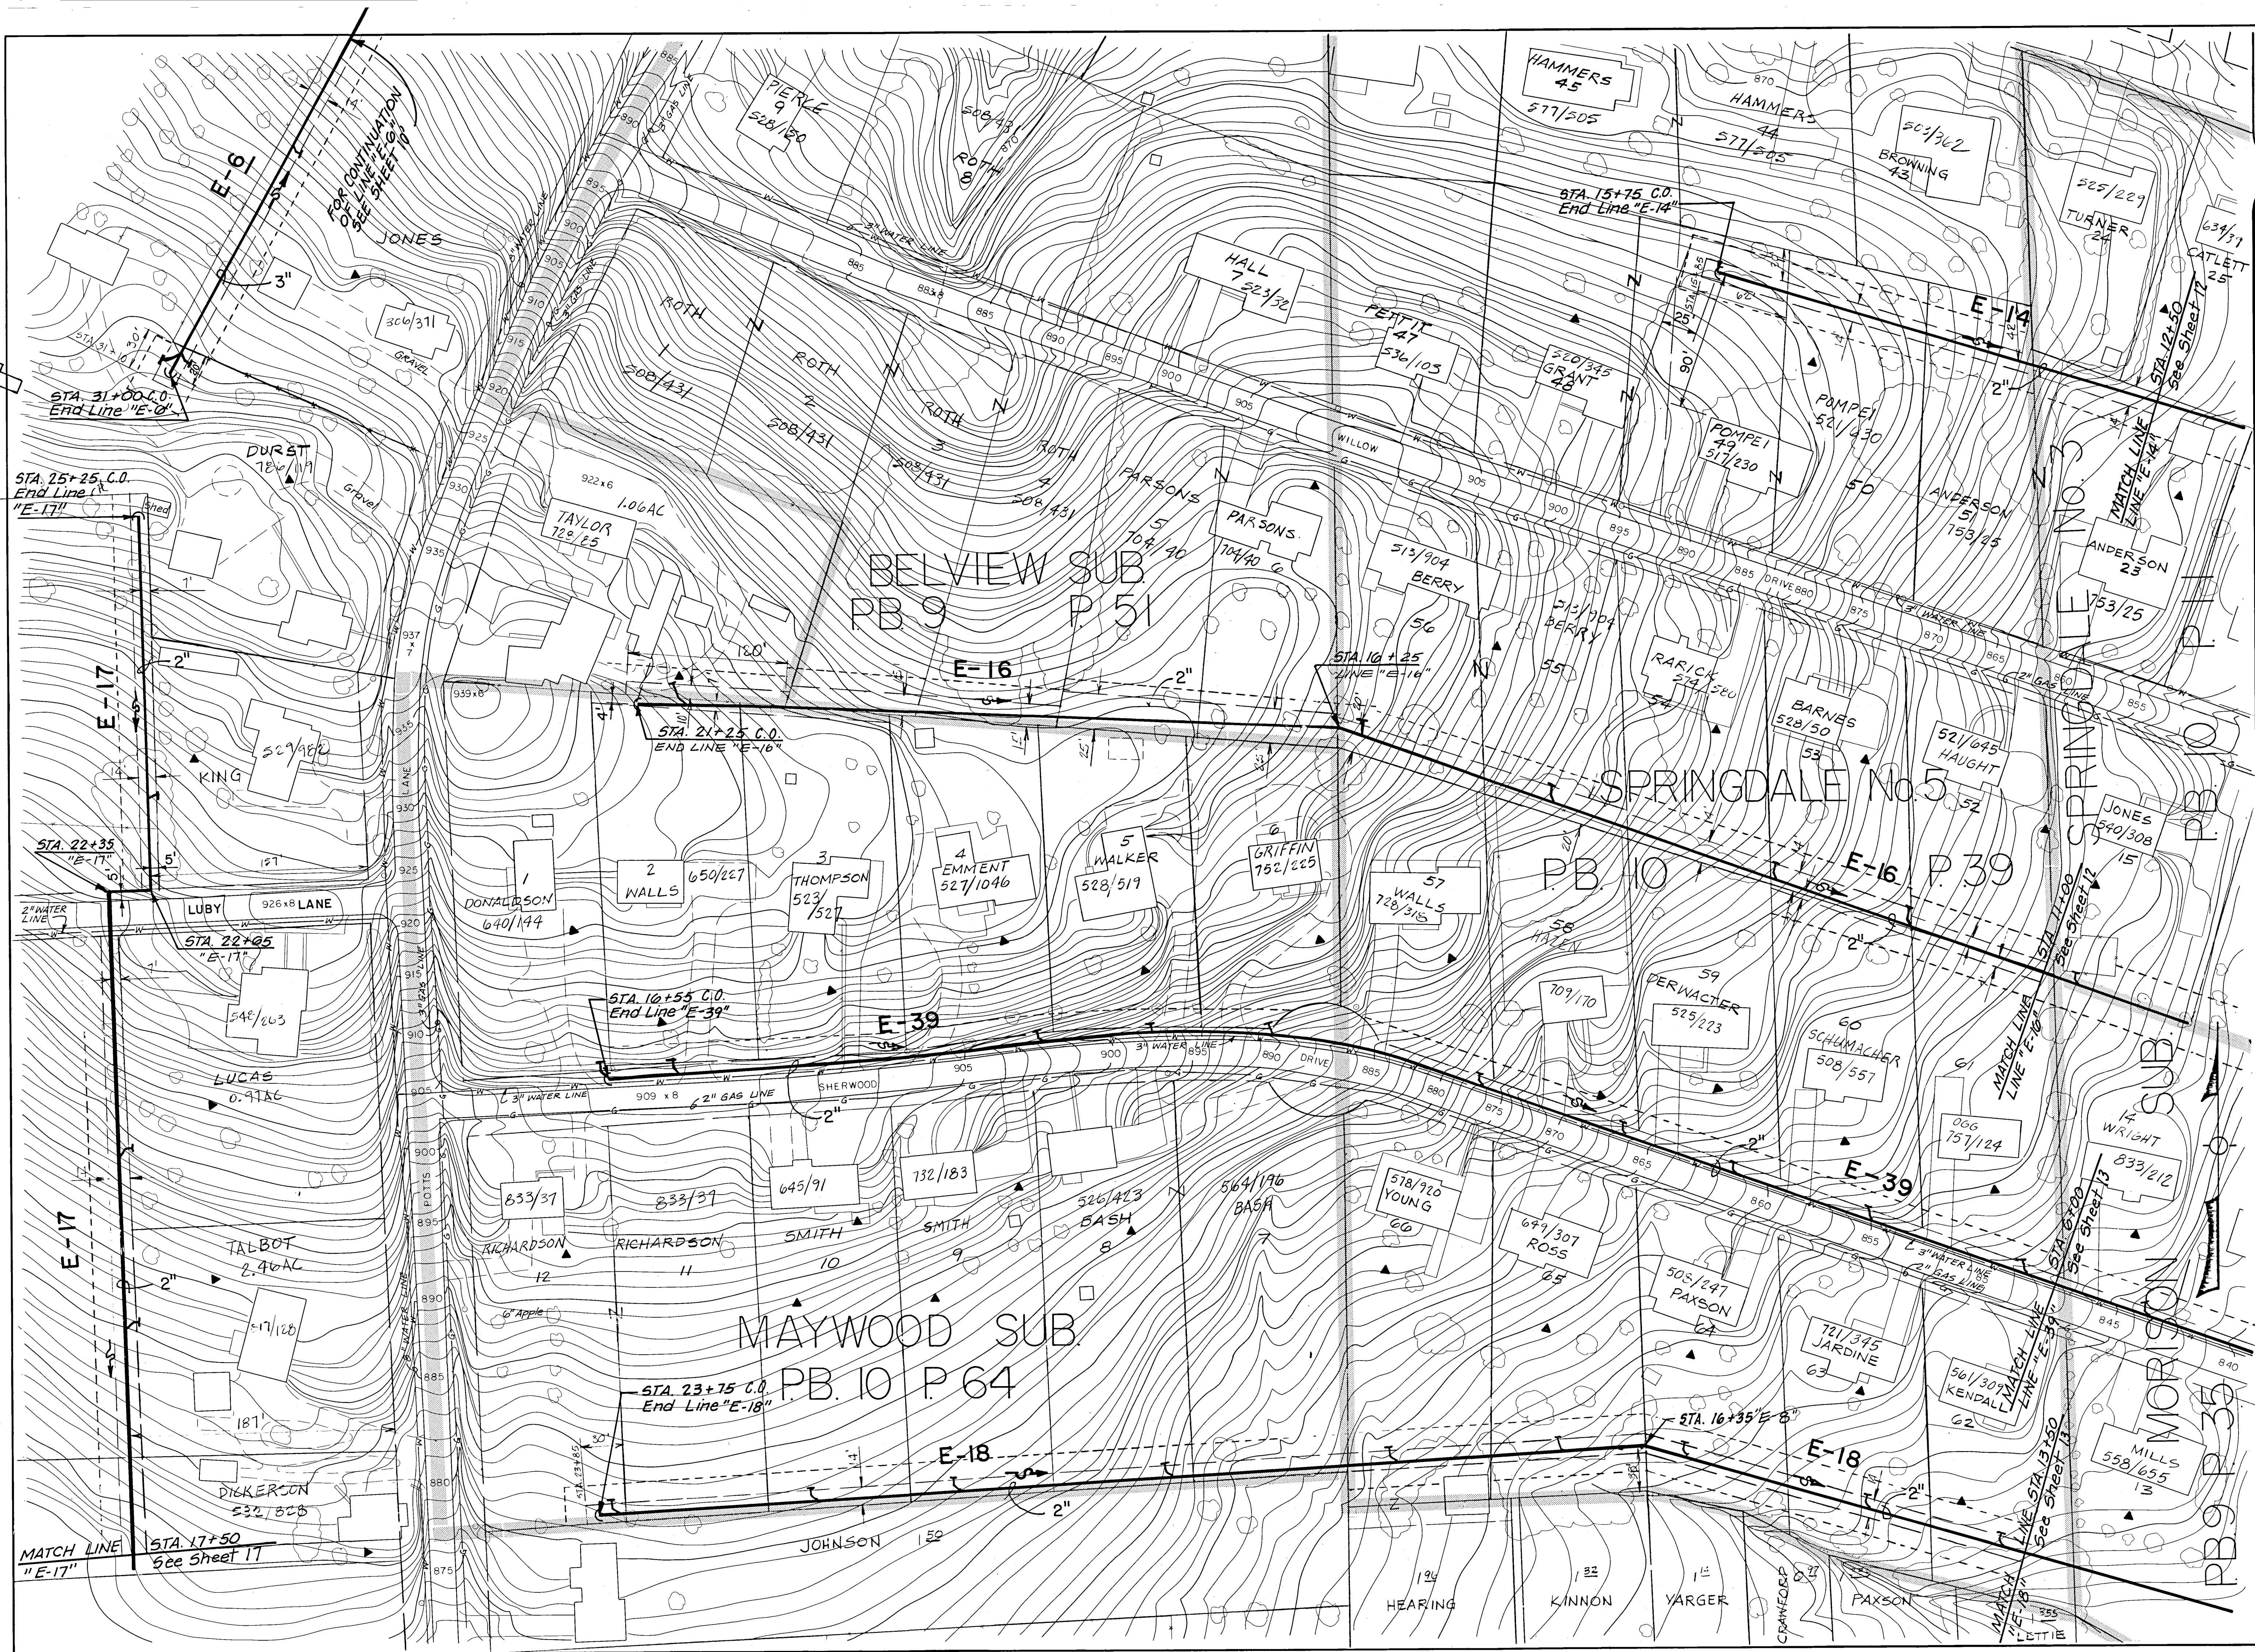

Revisions

No.	Description	Date

Designed by:
 5/1/82
 5/1/82
 5/1/82

Checked by:
 J.L.R.
 5/1/82
 5/1/82

Date:
 5/1/82
 5/1/82
 5/1/82

Approved by:
 J.L.R.
 5/1/82
 5/1/82

Drawn by:
 M.H.J.
 5/1/82
 5/1/82

MUSKINGUM COUNTY, OHIO

Maysville III Area Wastewater Project
 CONTRACT DIVISION C

Design
 Enterprise

Scale
 1" = 50'

Sheet
 11 of 59

AREA 5