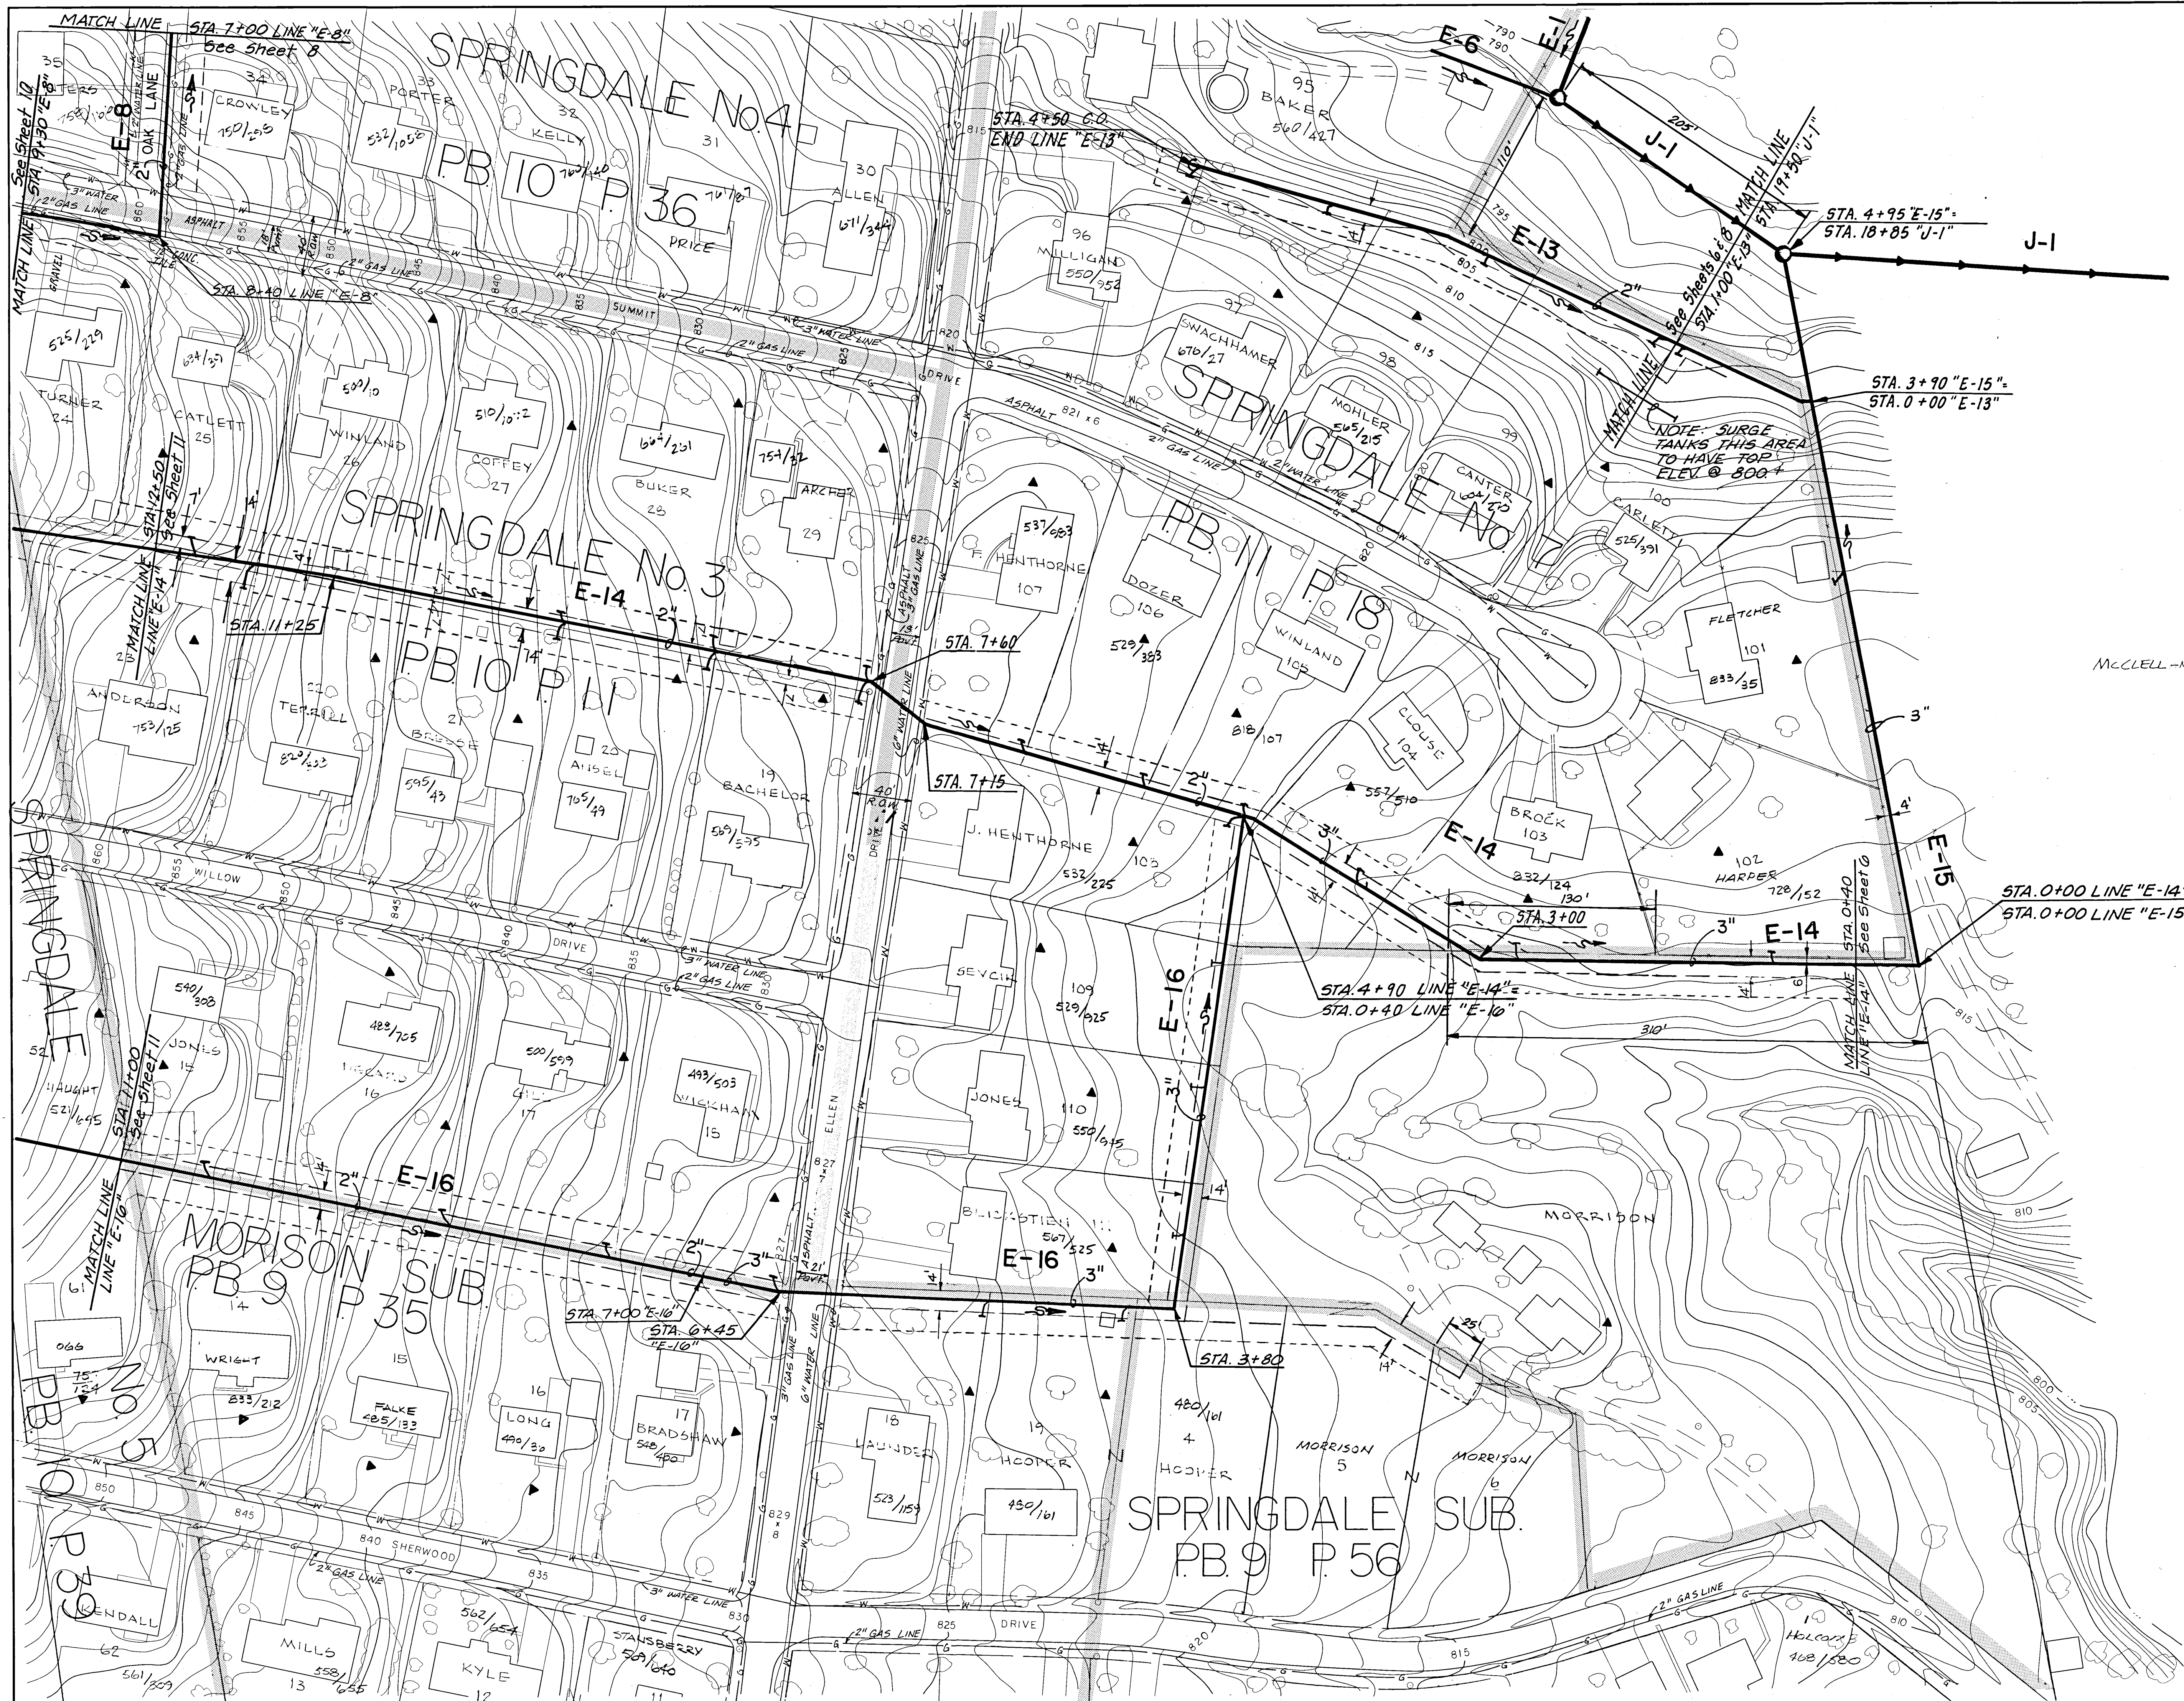


Revisions

Designated by:
S.W.

Checked by:
J.L.R.

Date:
9-82

Drawn by:
W.H.U.

Date:
9-82

Approved by:
J.L.R.

Date:
9-82

PLAN - Lines "E-14", "E-15" & "E-16", "E-8"

Maysville III Area Wastewater Project

CONTRACT DIVISION C

Scale
1" = 50'

Sheet
12 of 59

MUSKINGUM COUNTY, OHIO

AREA 5