


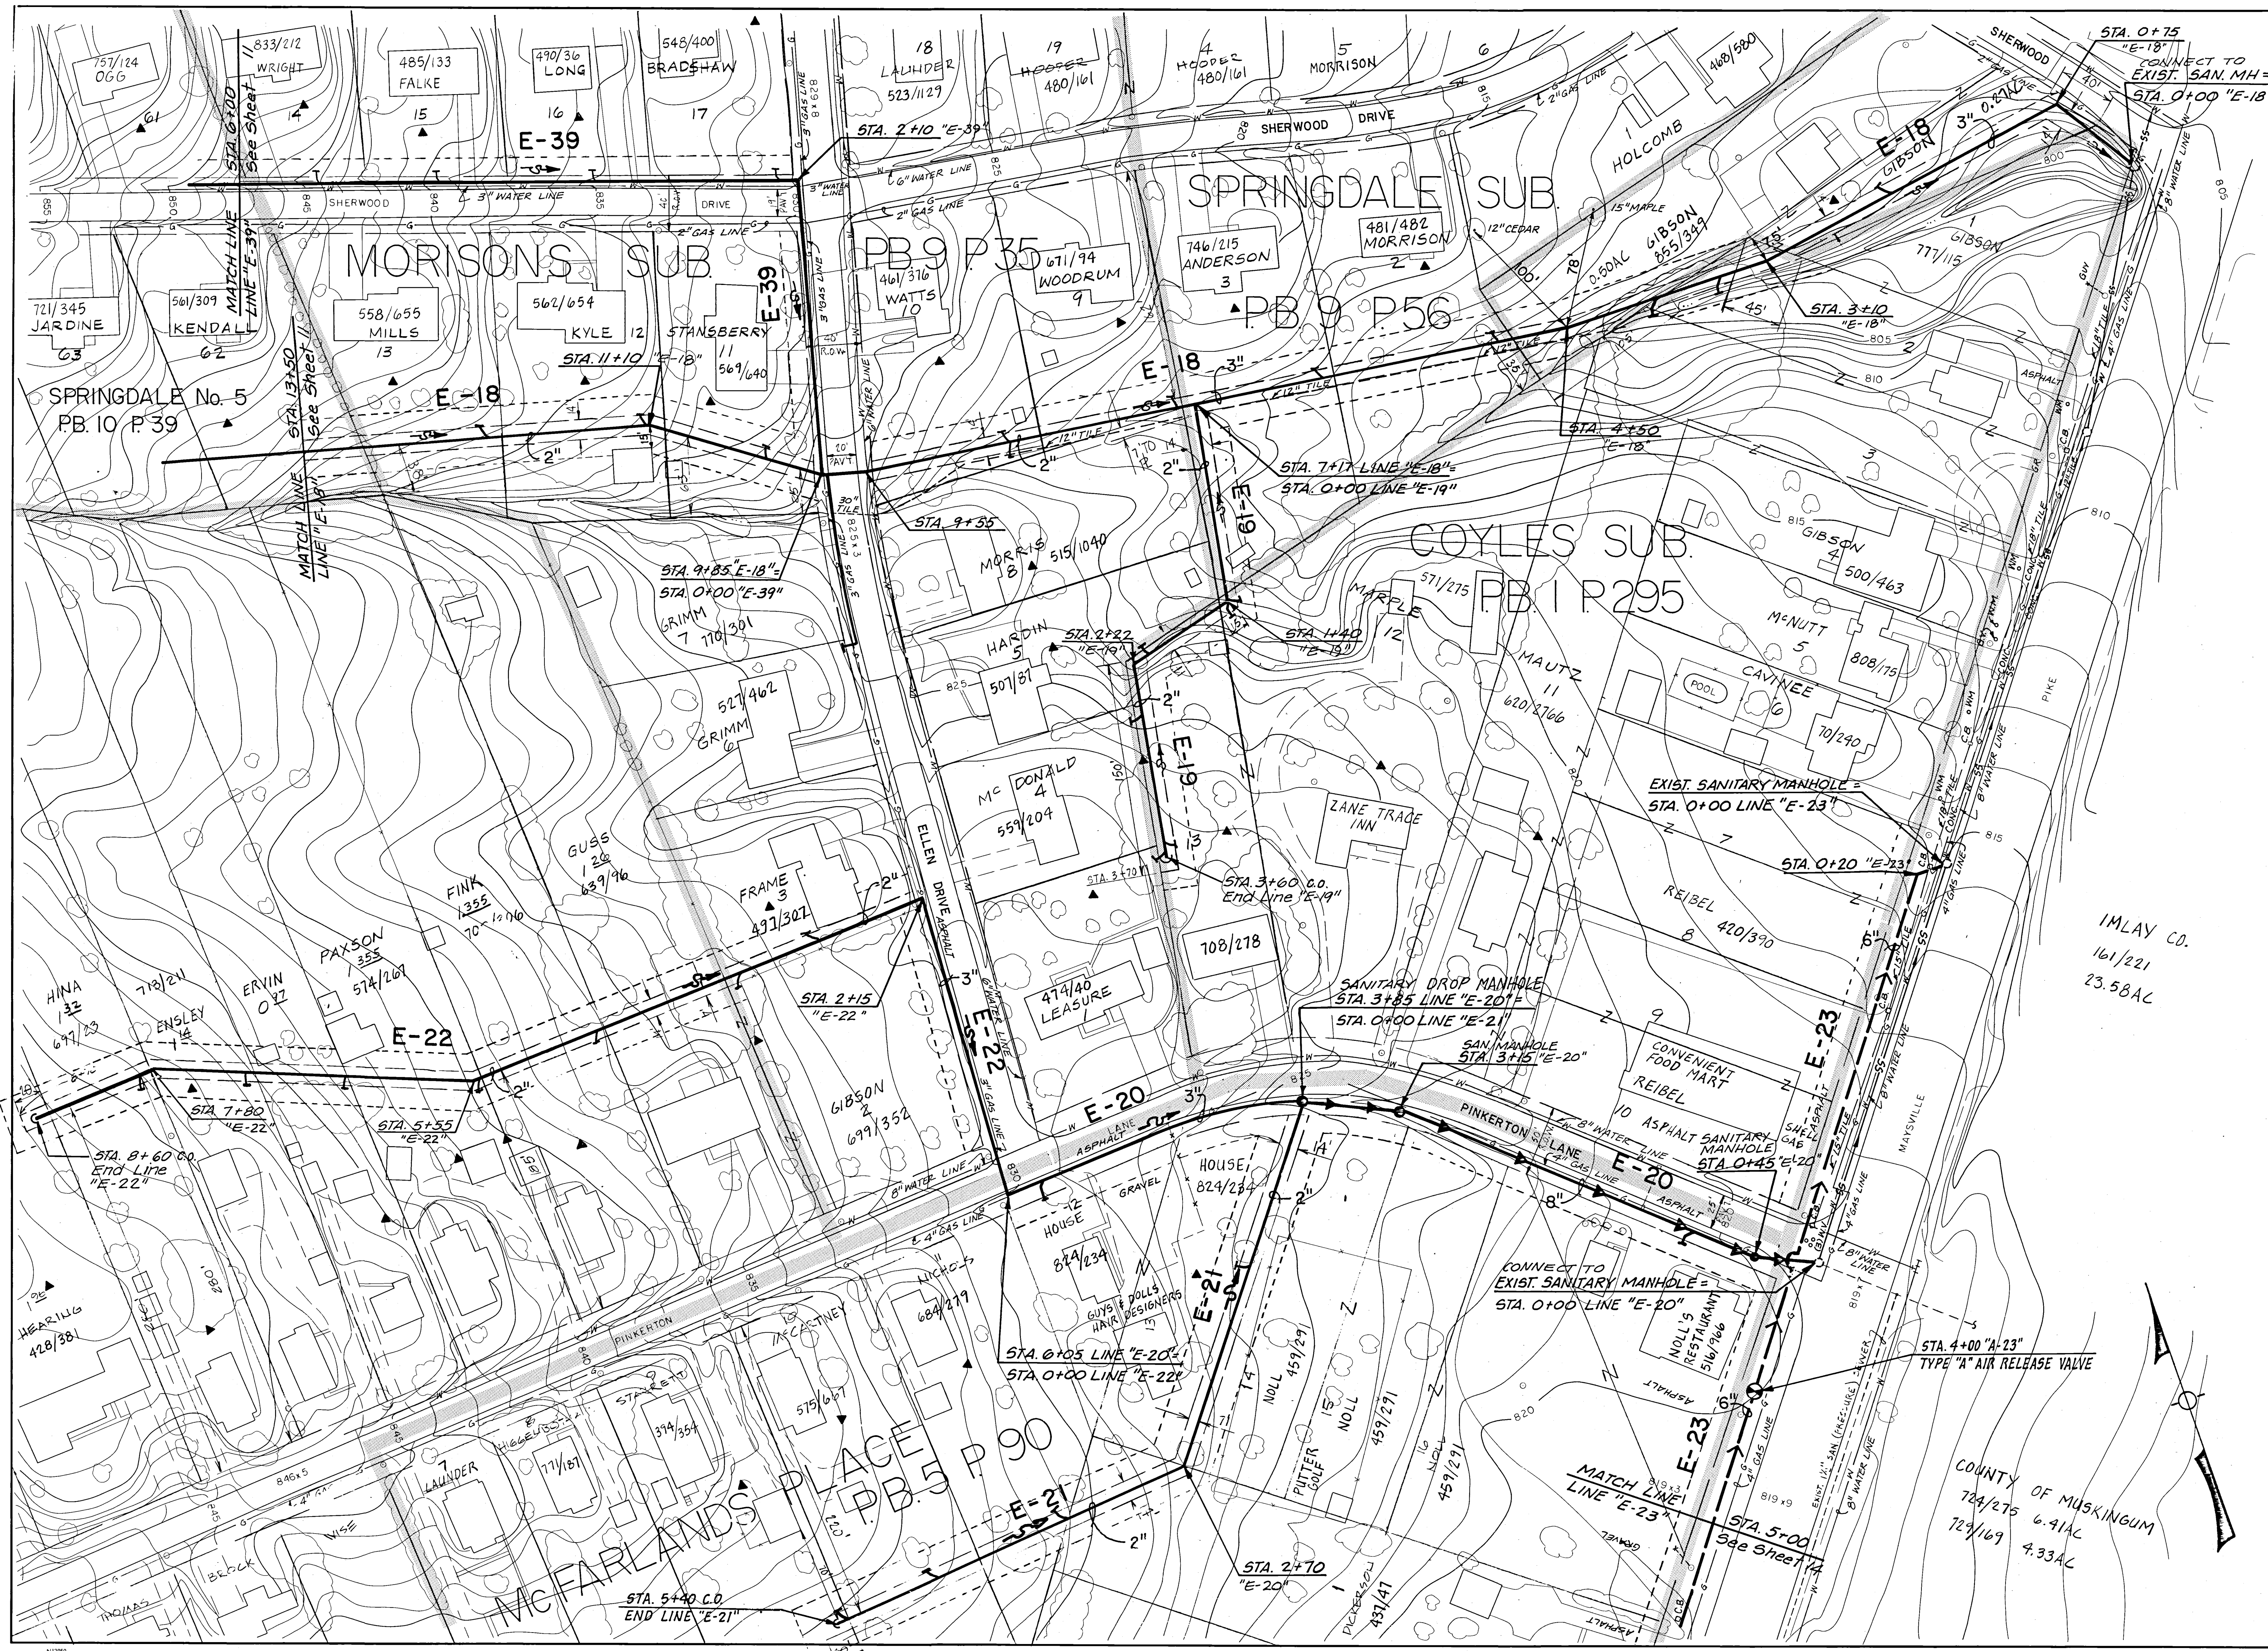

Revisions

Date:	9-3-82
Checked by:	J.L.R.
Date:	9-3-82
Approved by:	J.L.R.

Design

Enterprise

Scale

1" = 50'

Sheet

13 of 59

PLAN - Lines "E-18", "E-19", "E-20", "E-21", "E-22", "E-23" & "E-39"

Maysville III Area Wastewater Project

MUSKINGUM COUNTY, OHIO

CONTRACT DIVISION C

IMLAY CO.
161/221
23.58AC

COUNTY OF MUSKINGUM
724/275 6.91AC
729/169 4.33AC