


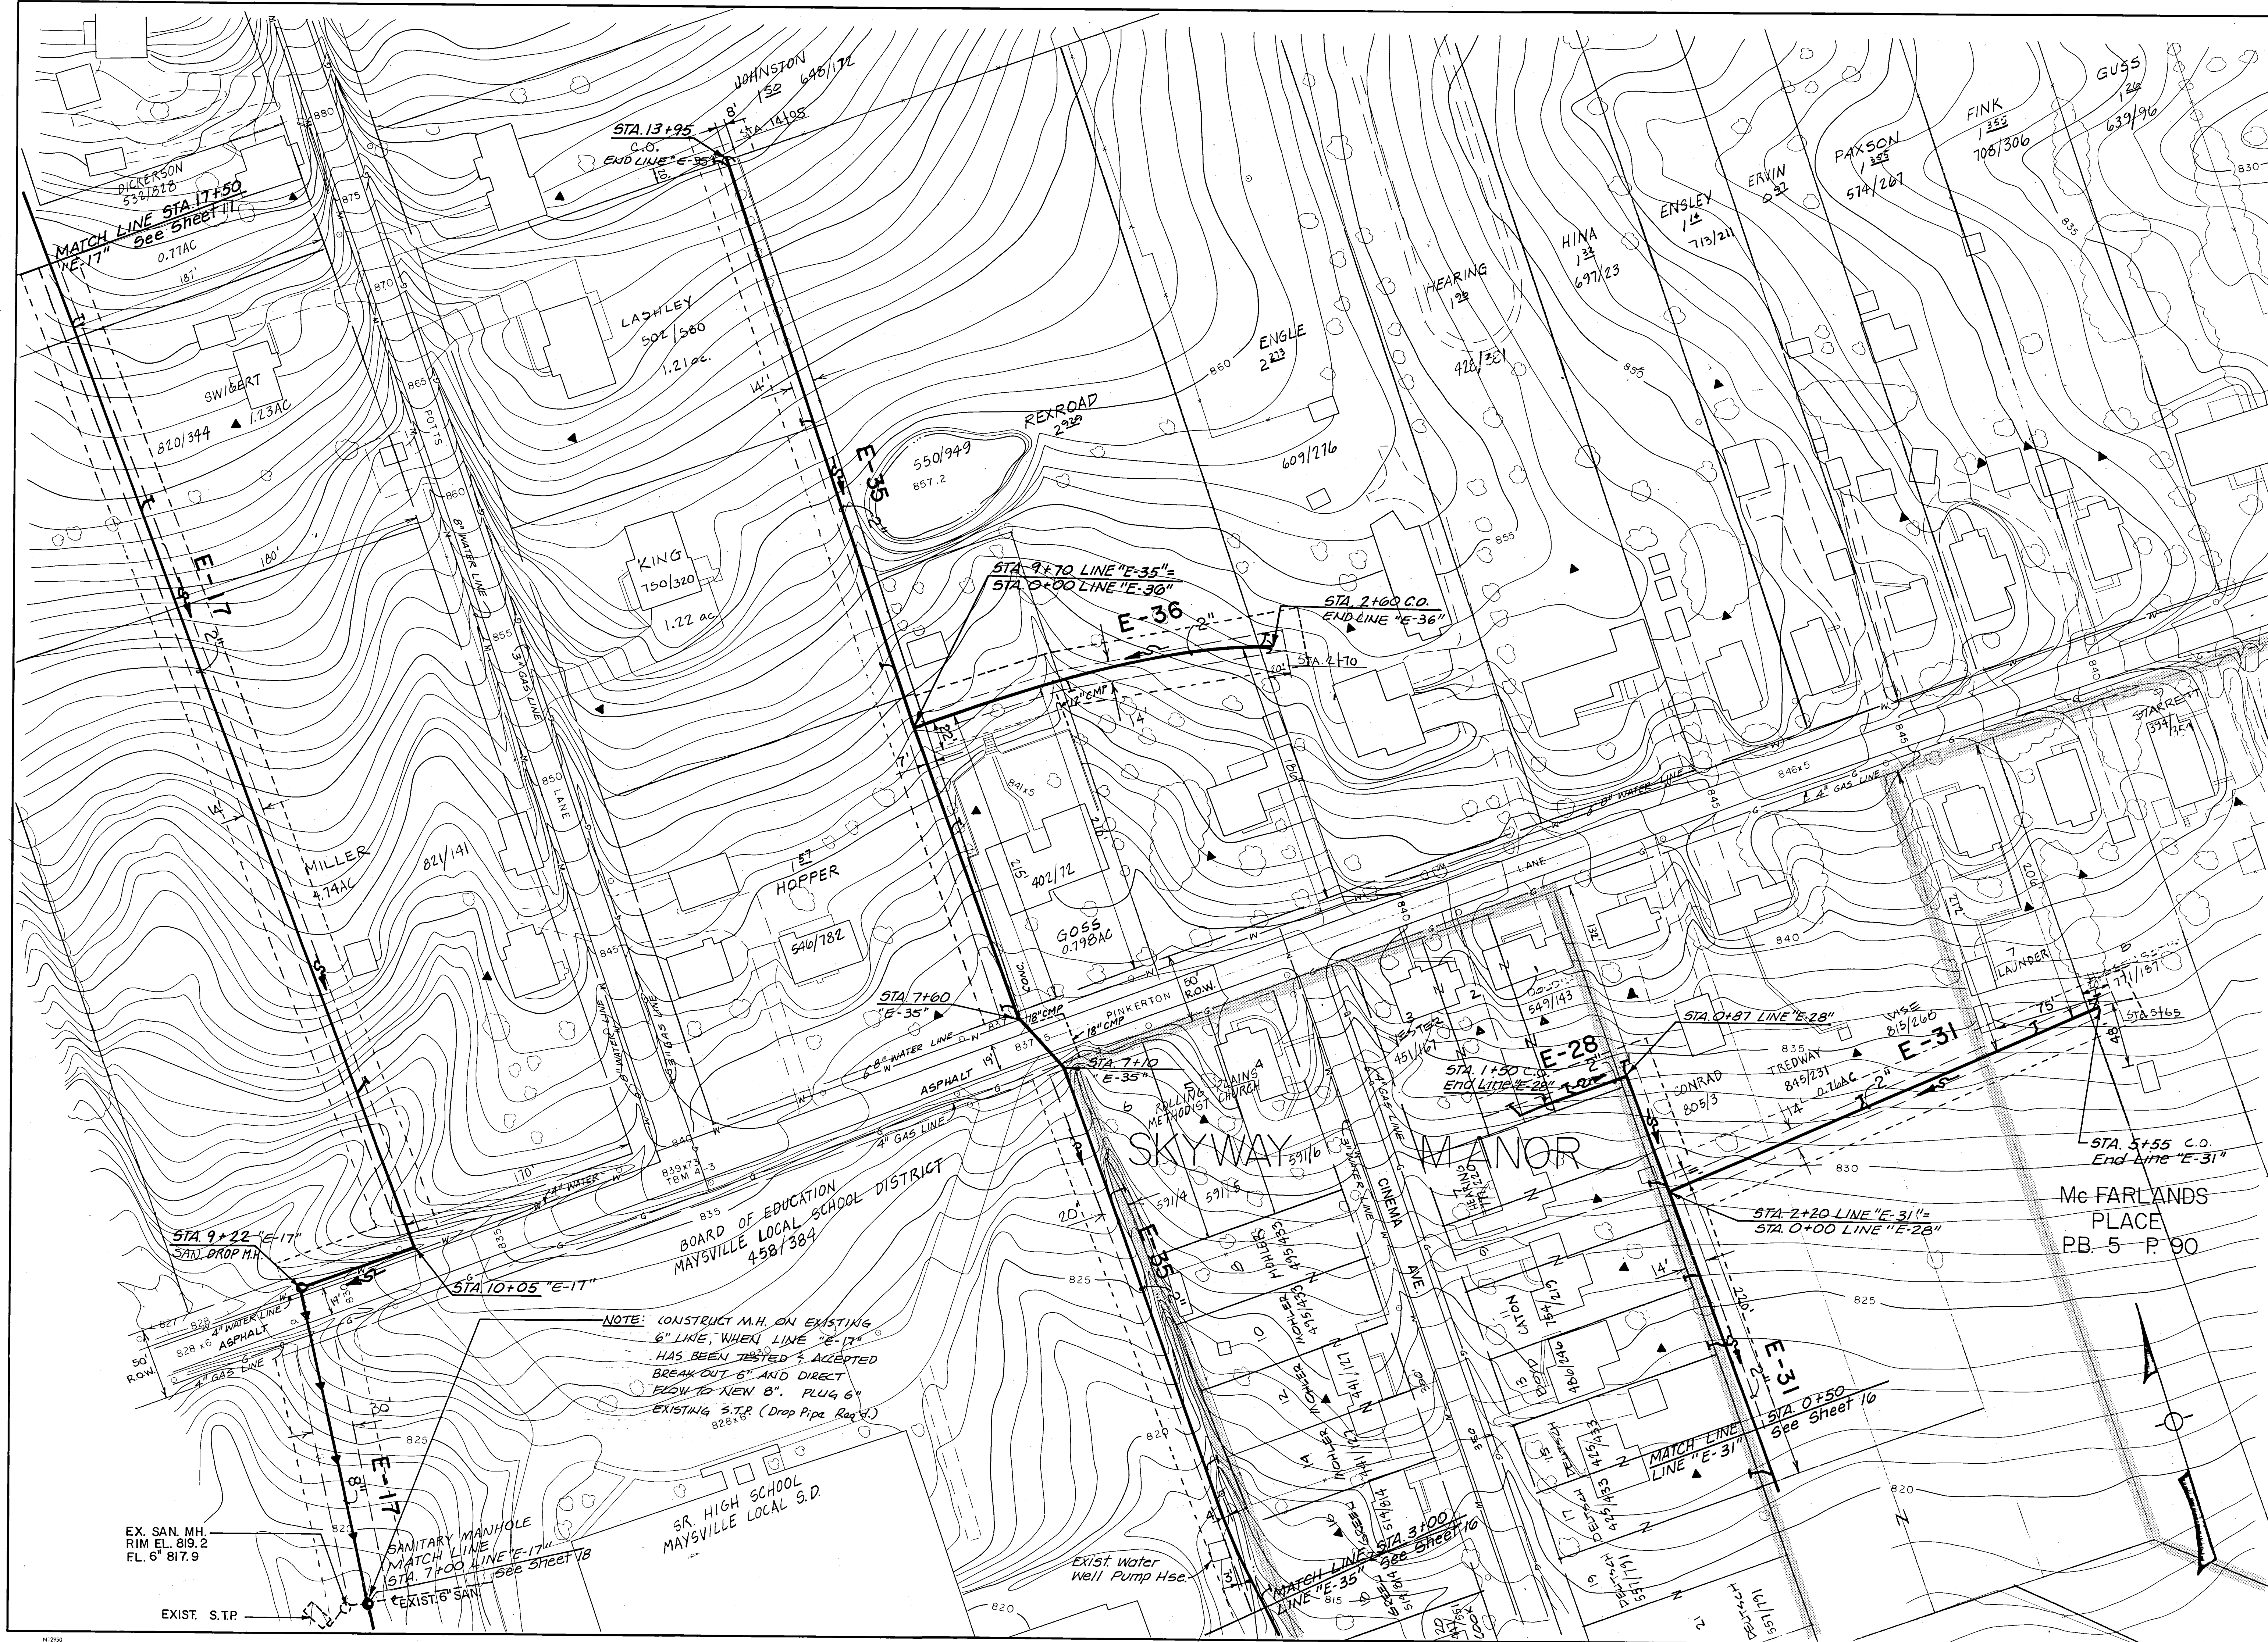

Revisions

--	--	--	--	--	--	--	--	--	--

Designed by:
 9-82
 S.W.

Checked by:
 J.L.R.

Date:
 9-3-82

Drawn by:
 M.H.L.

Approved by:
 J.L.R.

Date:
 9-3-82

PLAN - Lines "E-17", "E-21", "E-22",
"E-28", "E-31", "E-35" & "E-36"

Maysville II Area Wastewater Project
CONTRACT DIVISION C

Design
Enterprise
Inc.

Scale
1" = 50'

Sheet
17 of 59

MUSKINGUM COUNTY, OHIO

AREA 5