
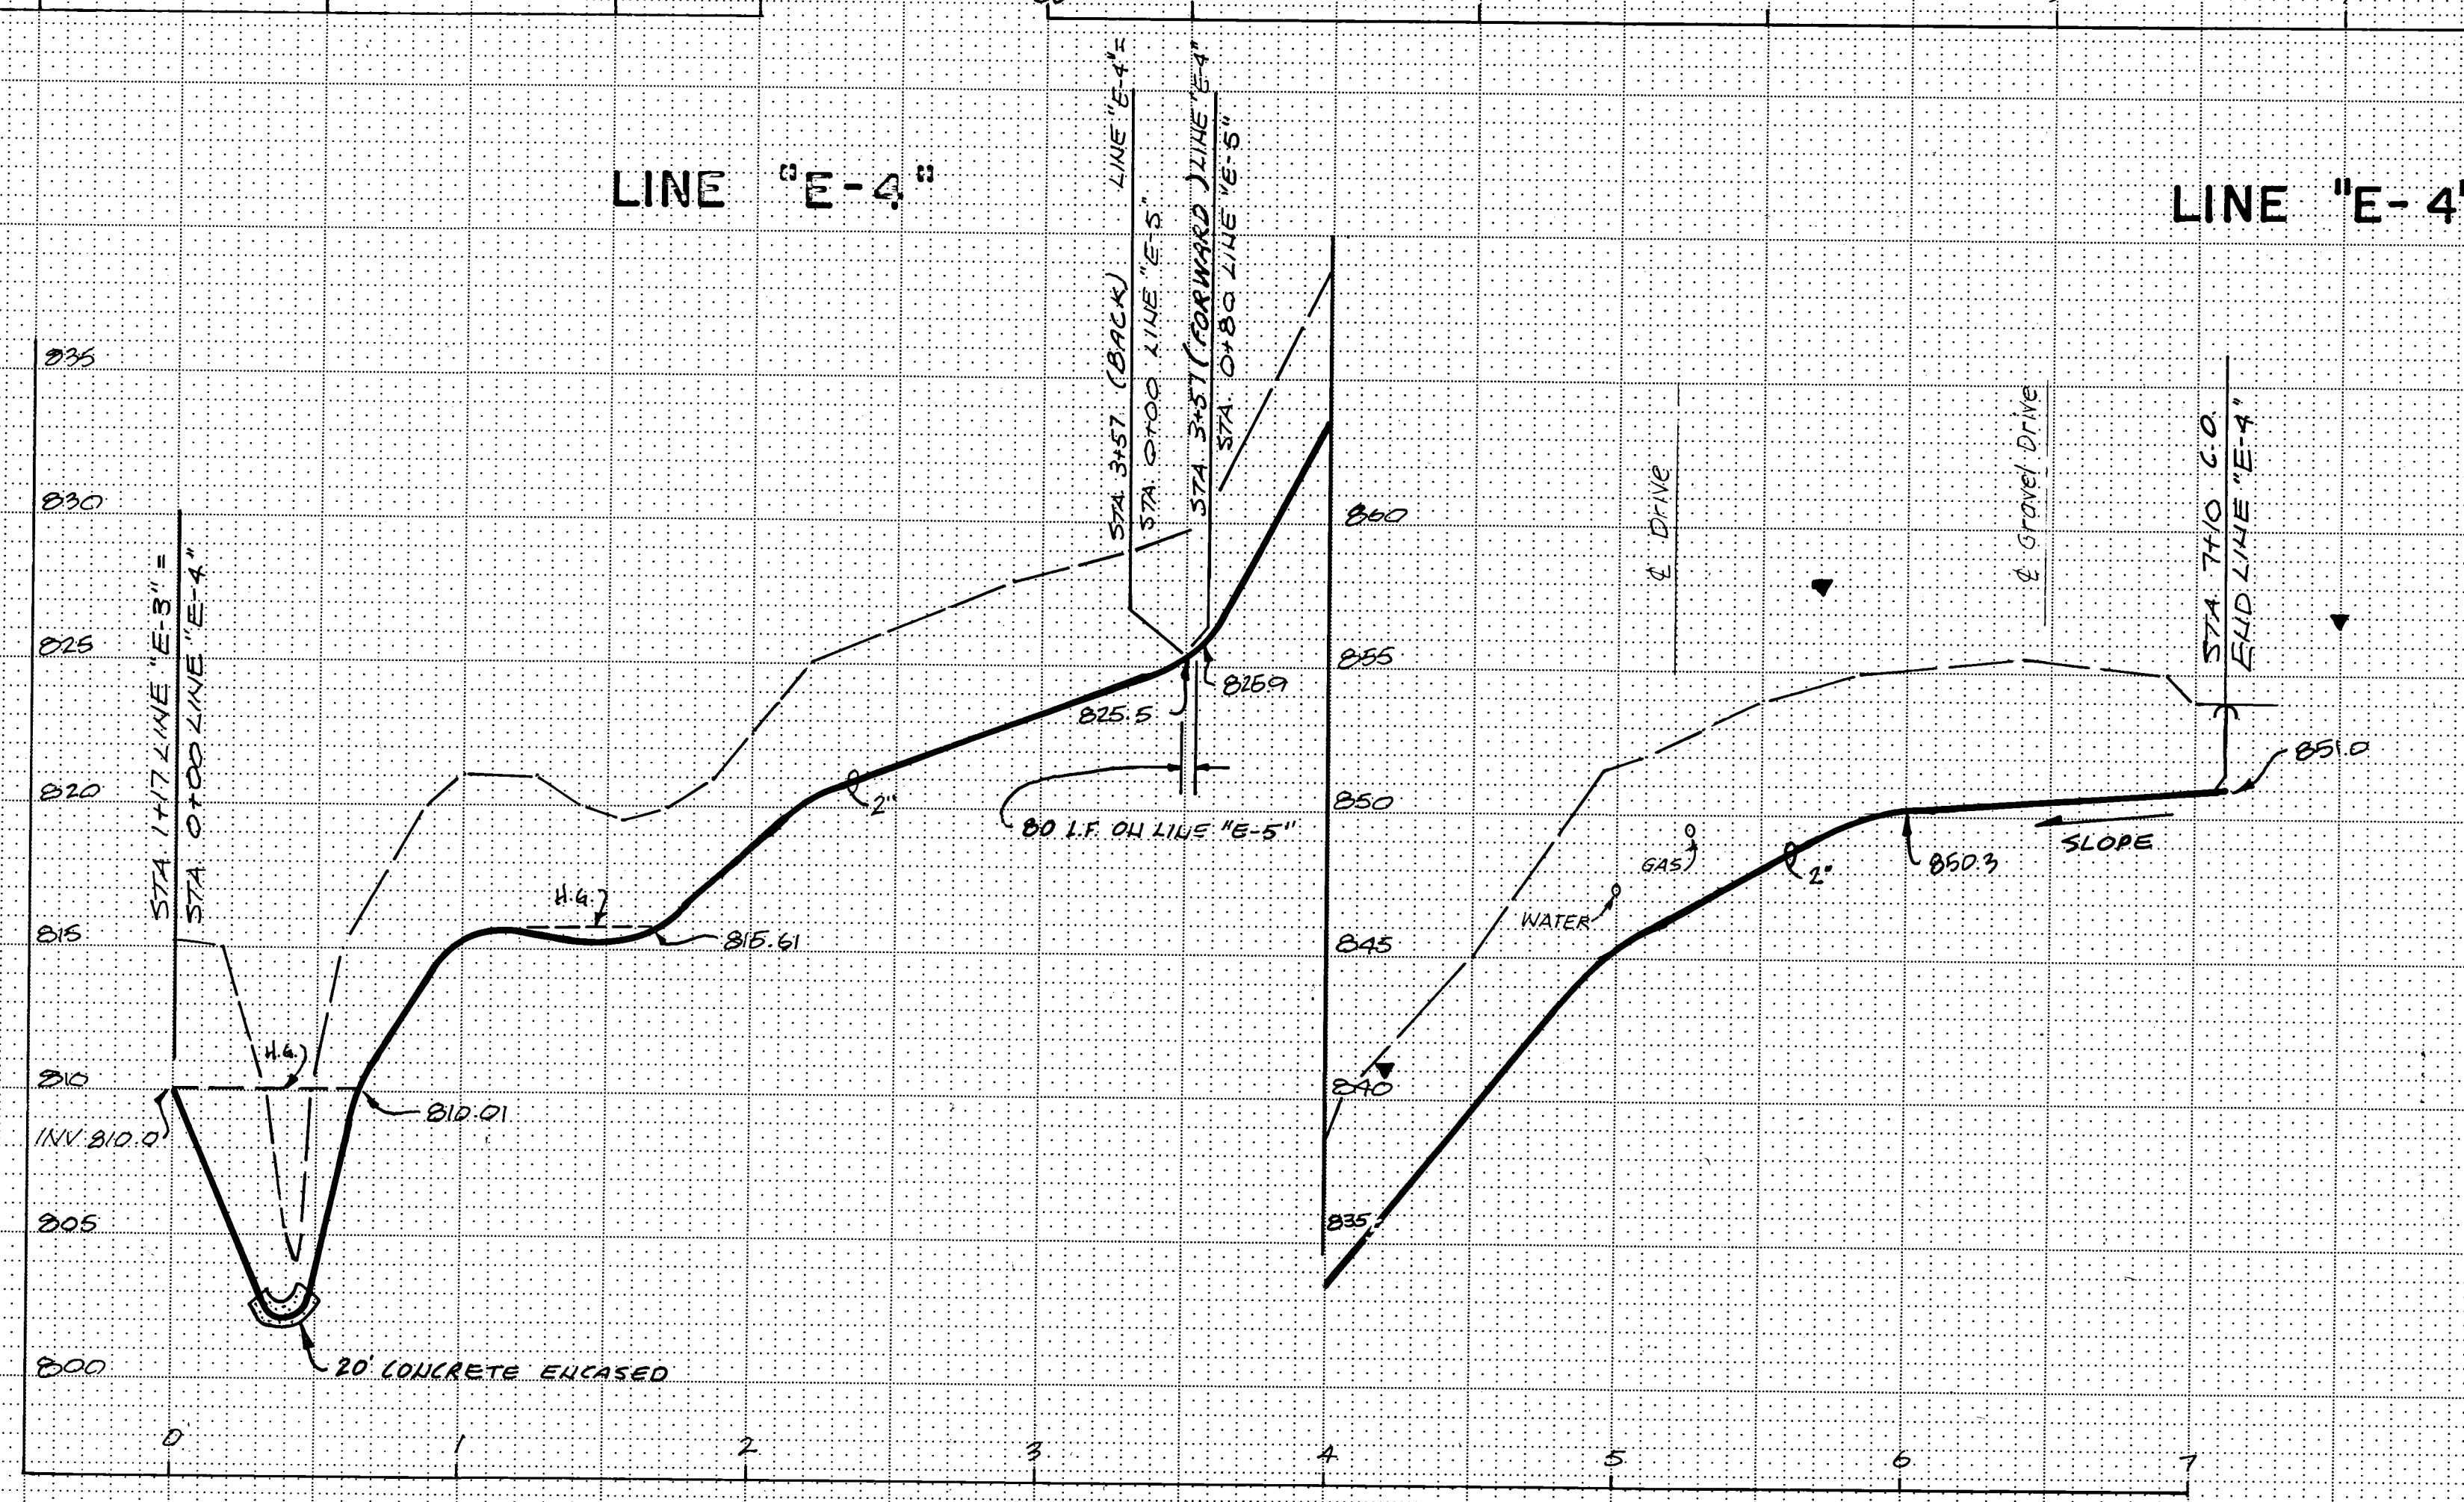
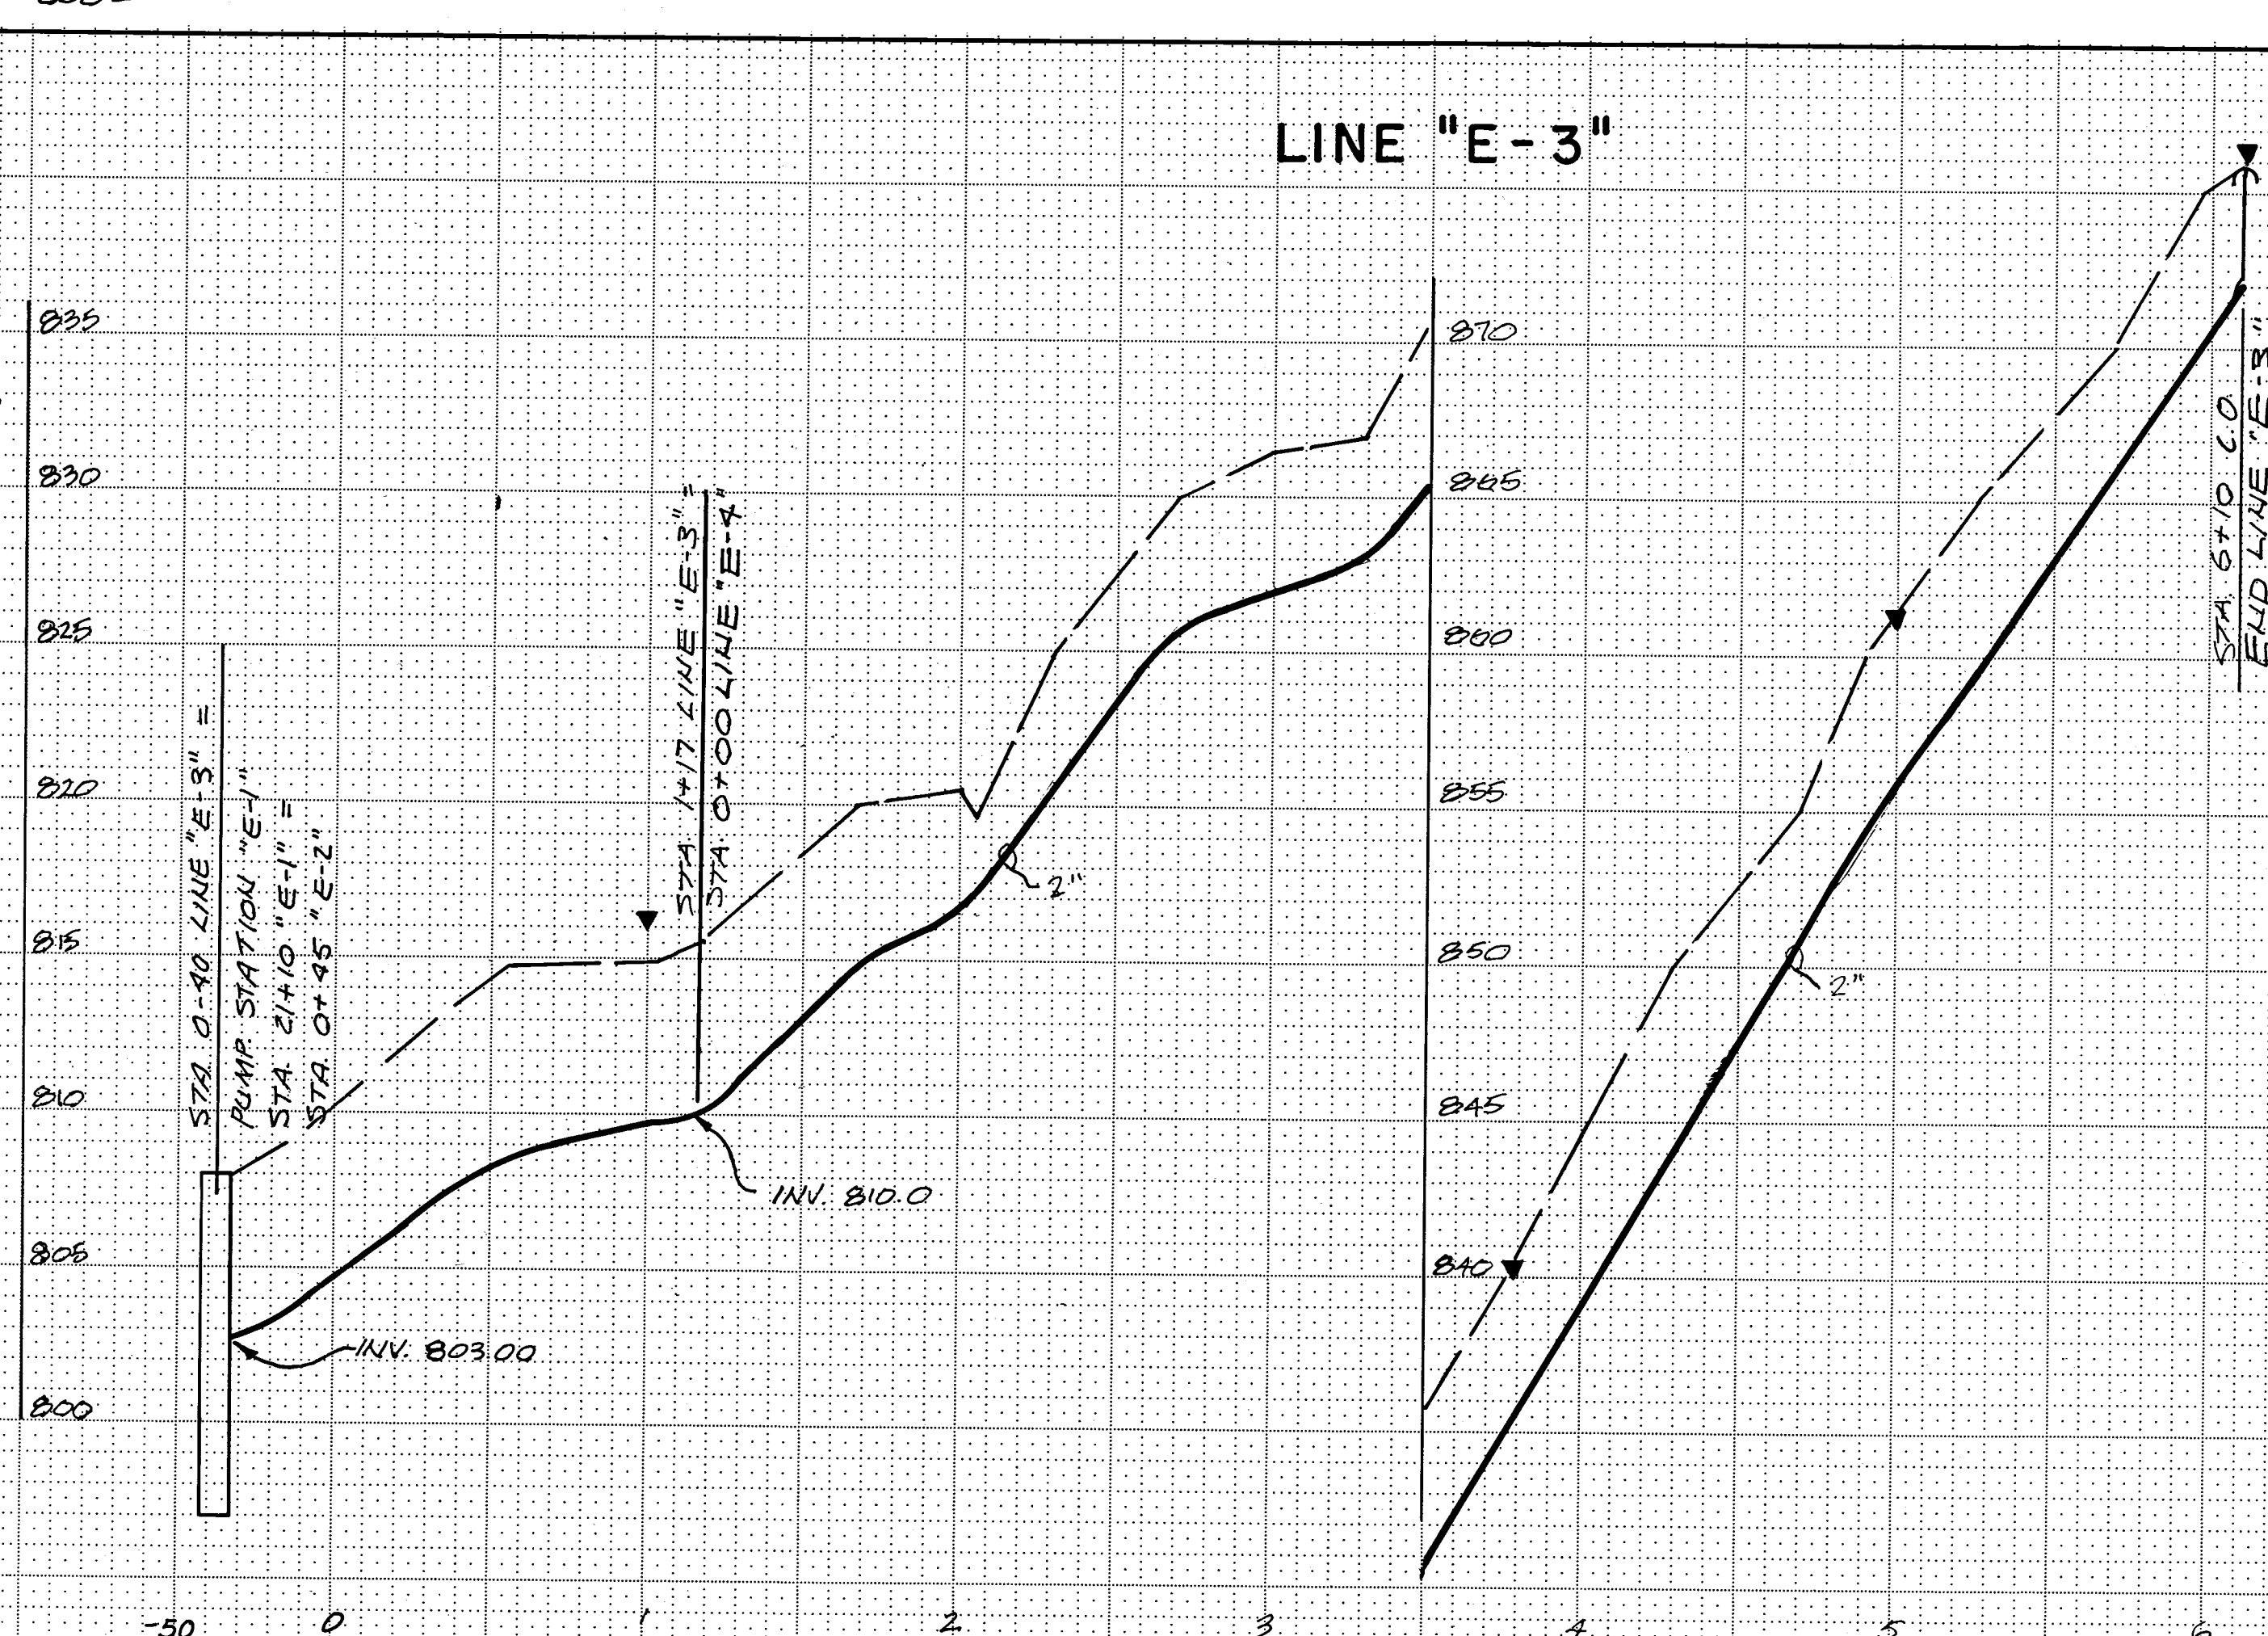


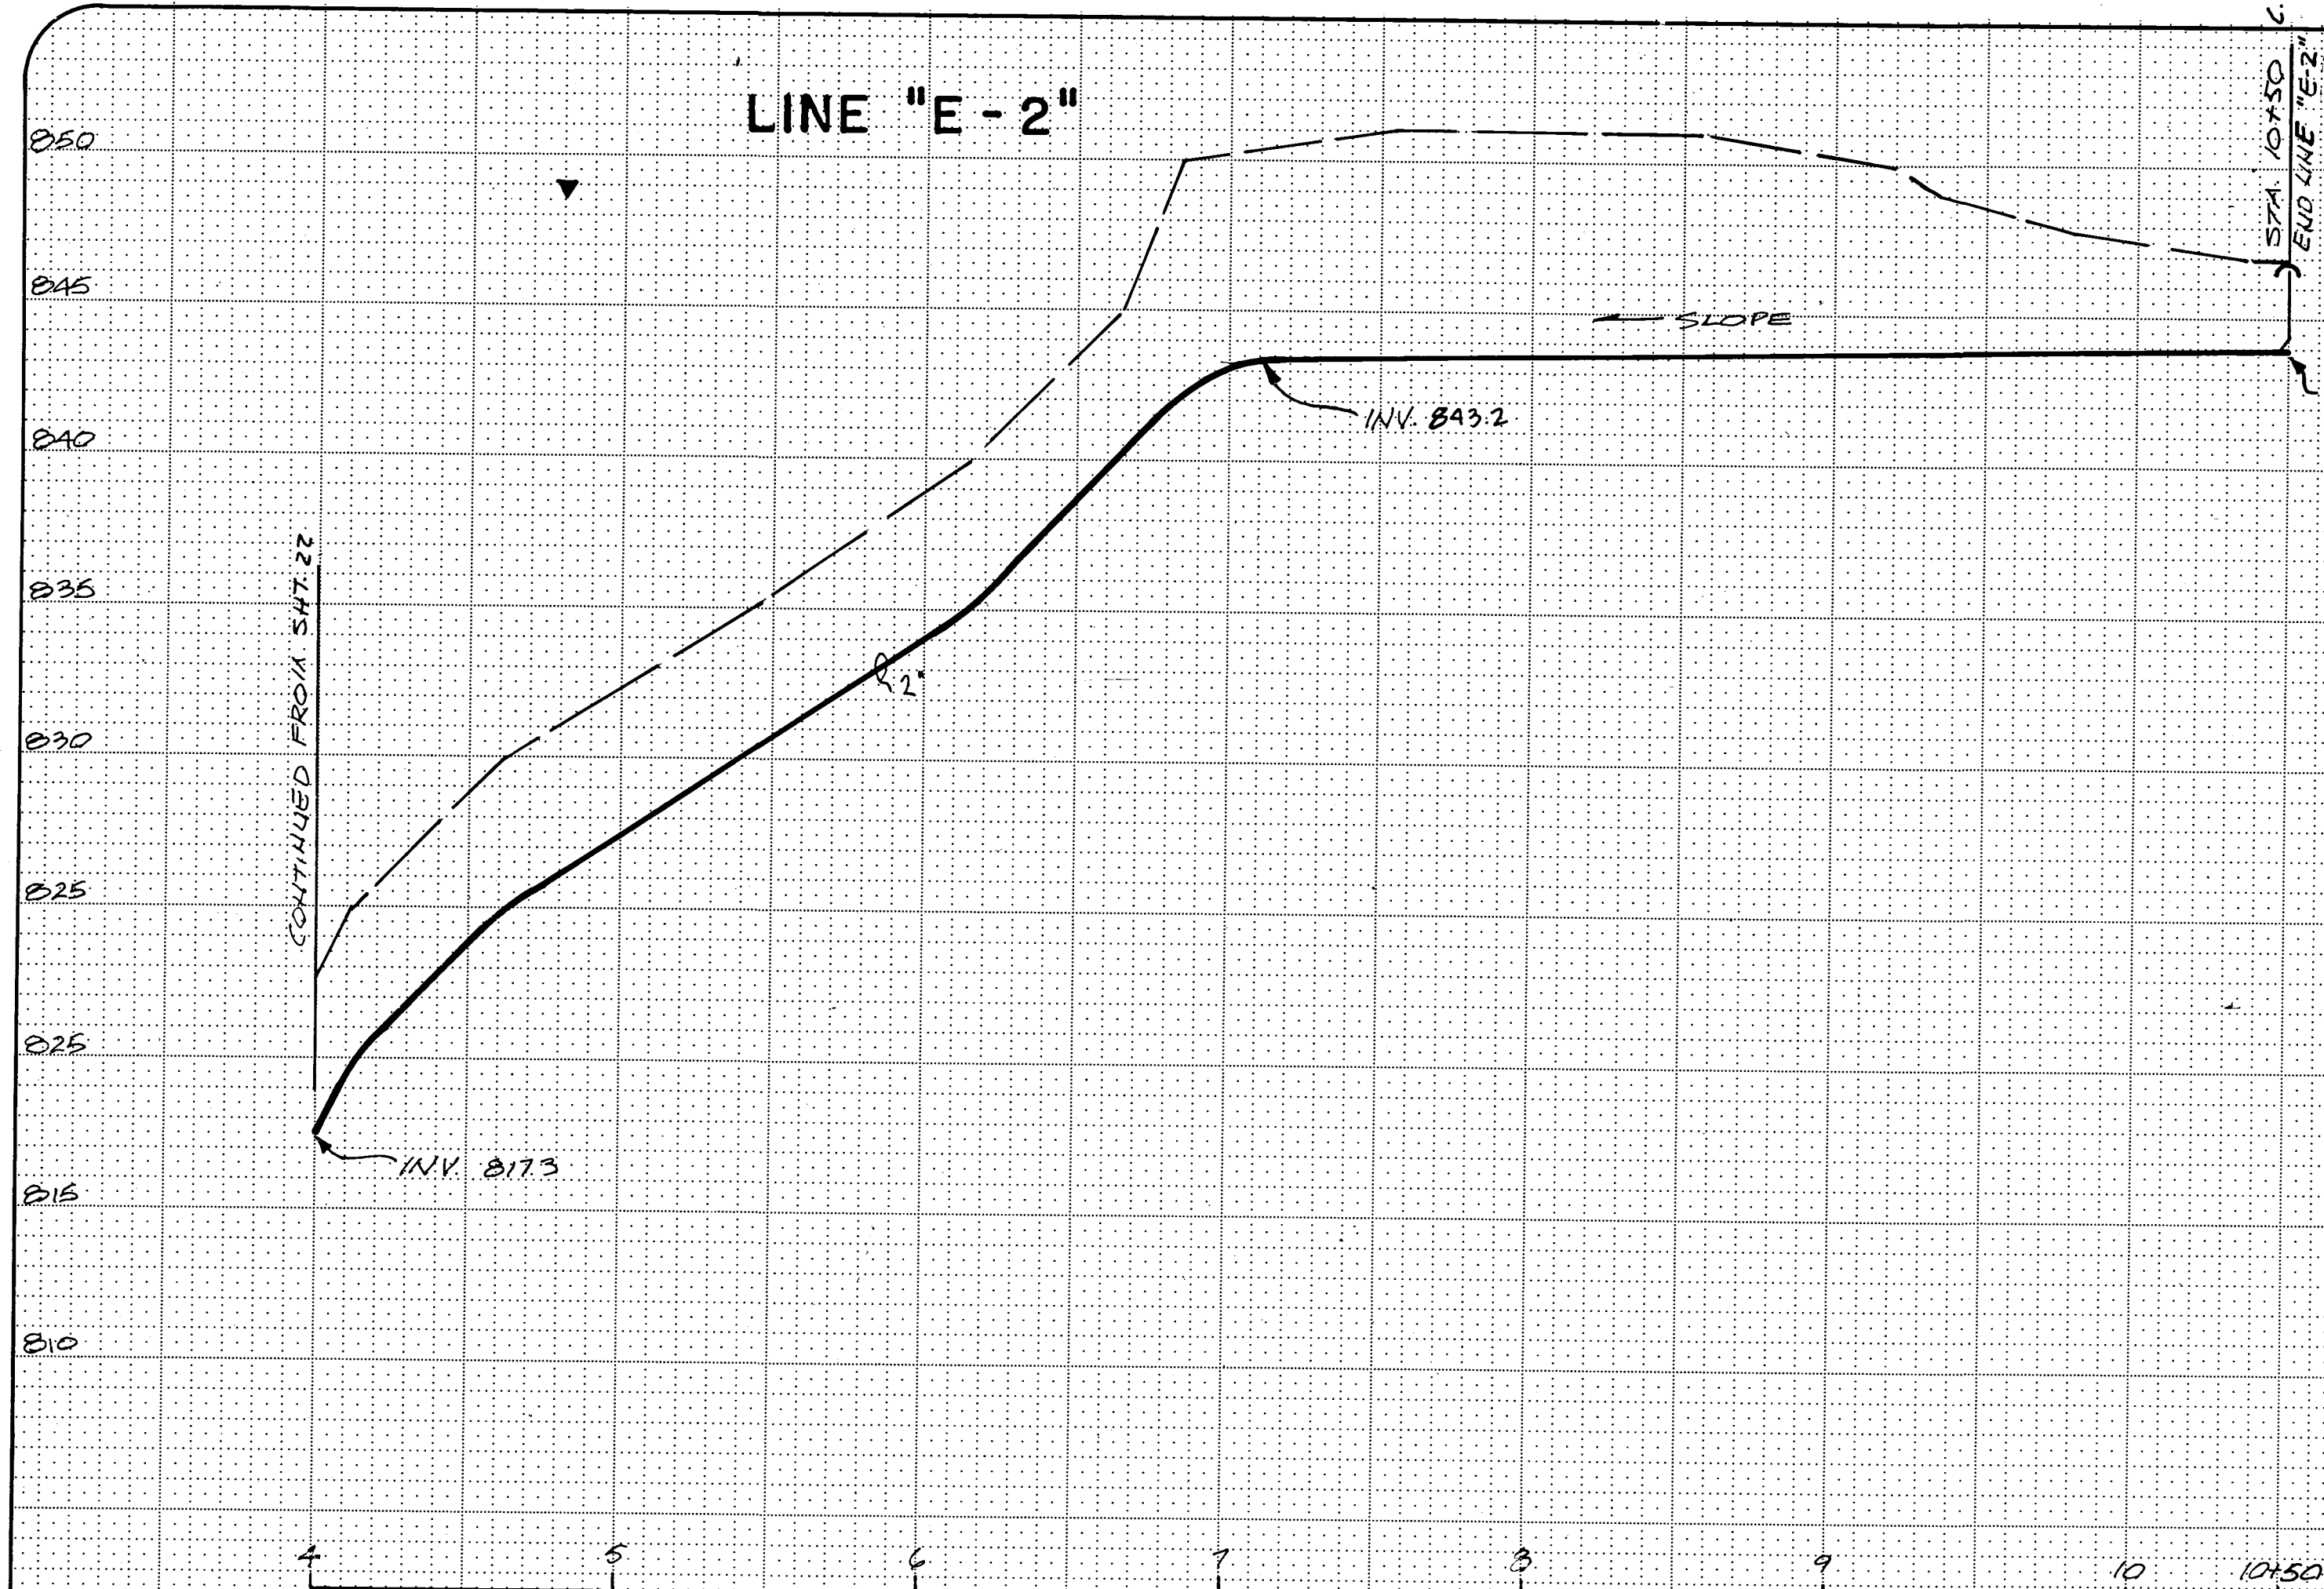

Revisions

Designed by:	Date:	Checked by:	Date:
SW	9-82	J.L.R.	9-3-82
Drawn by:	Date:	Approved by:	Date:
D.B.	9-82	J.L.R.	9-3-82

PROFILE - Lines "E-2", "E-3" & "E-4"

Maysville III Area Wastewater Project

MUSKINGUM COUNTY, OHIO



Scale
HORIZ. 1" = 50'
VERT. 1" = 5'

Sheet
23 of 59