
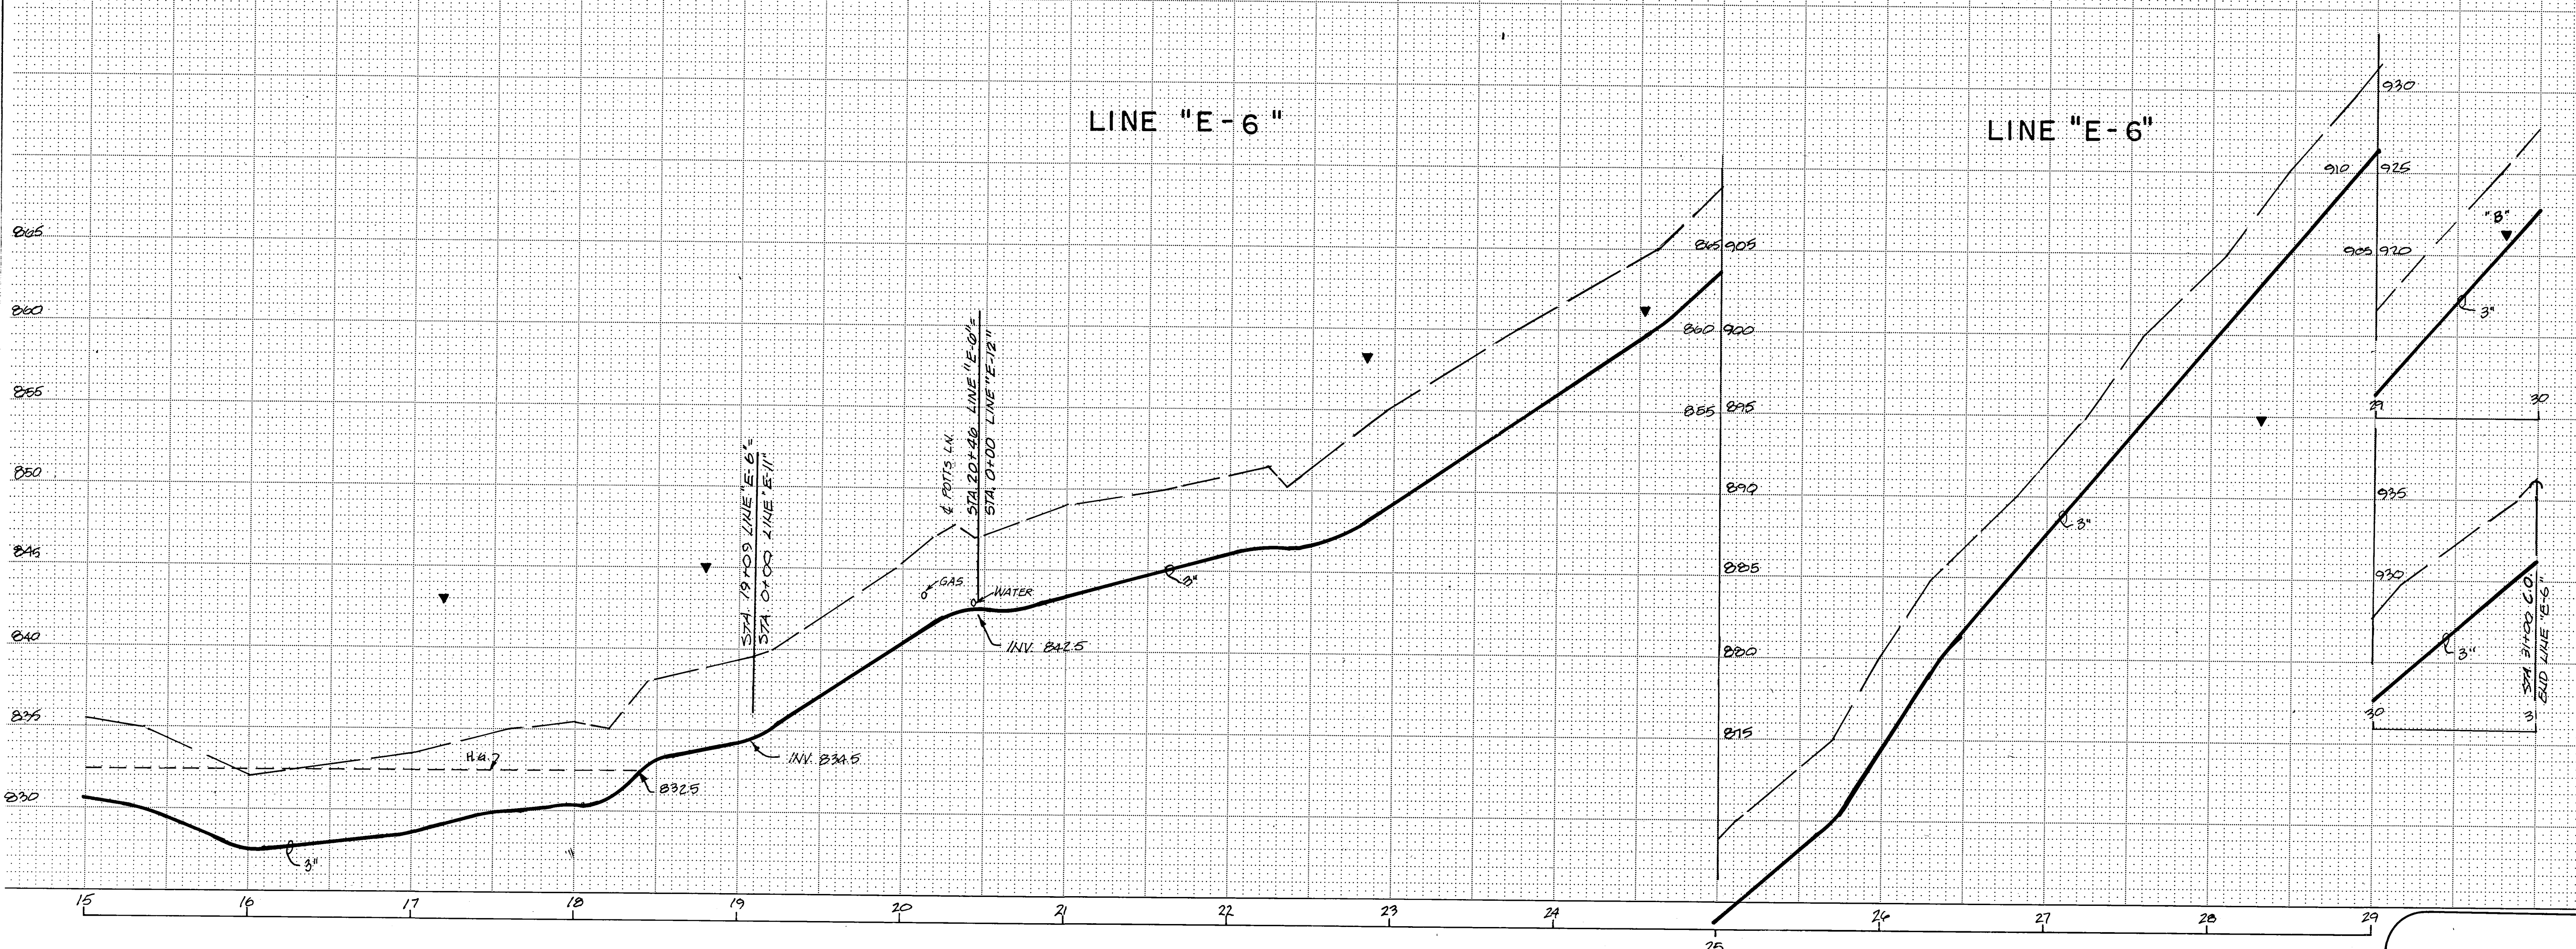


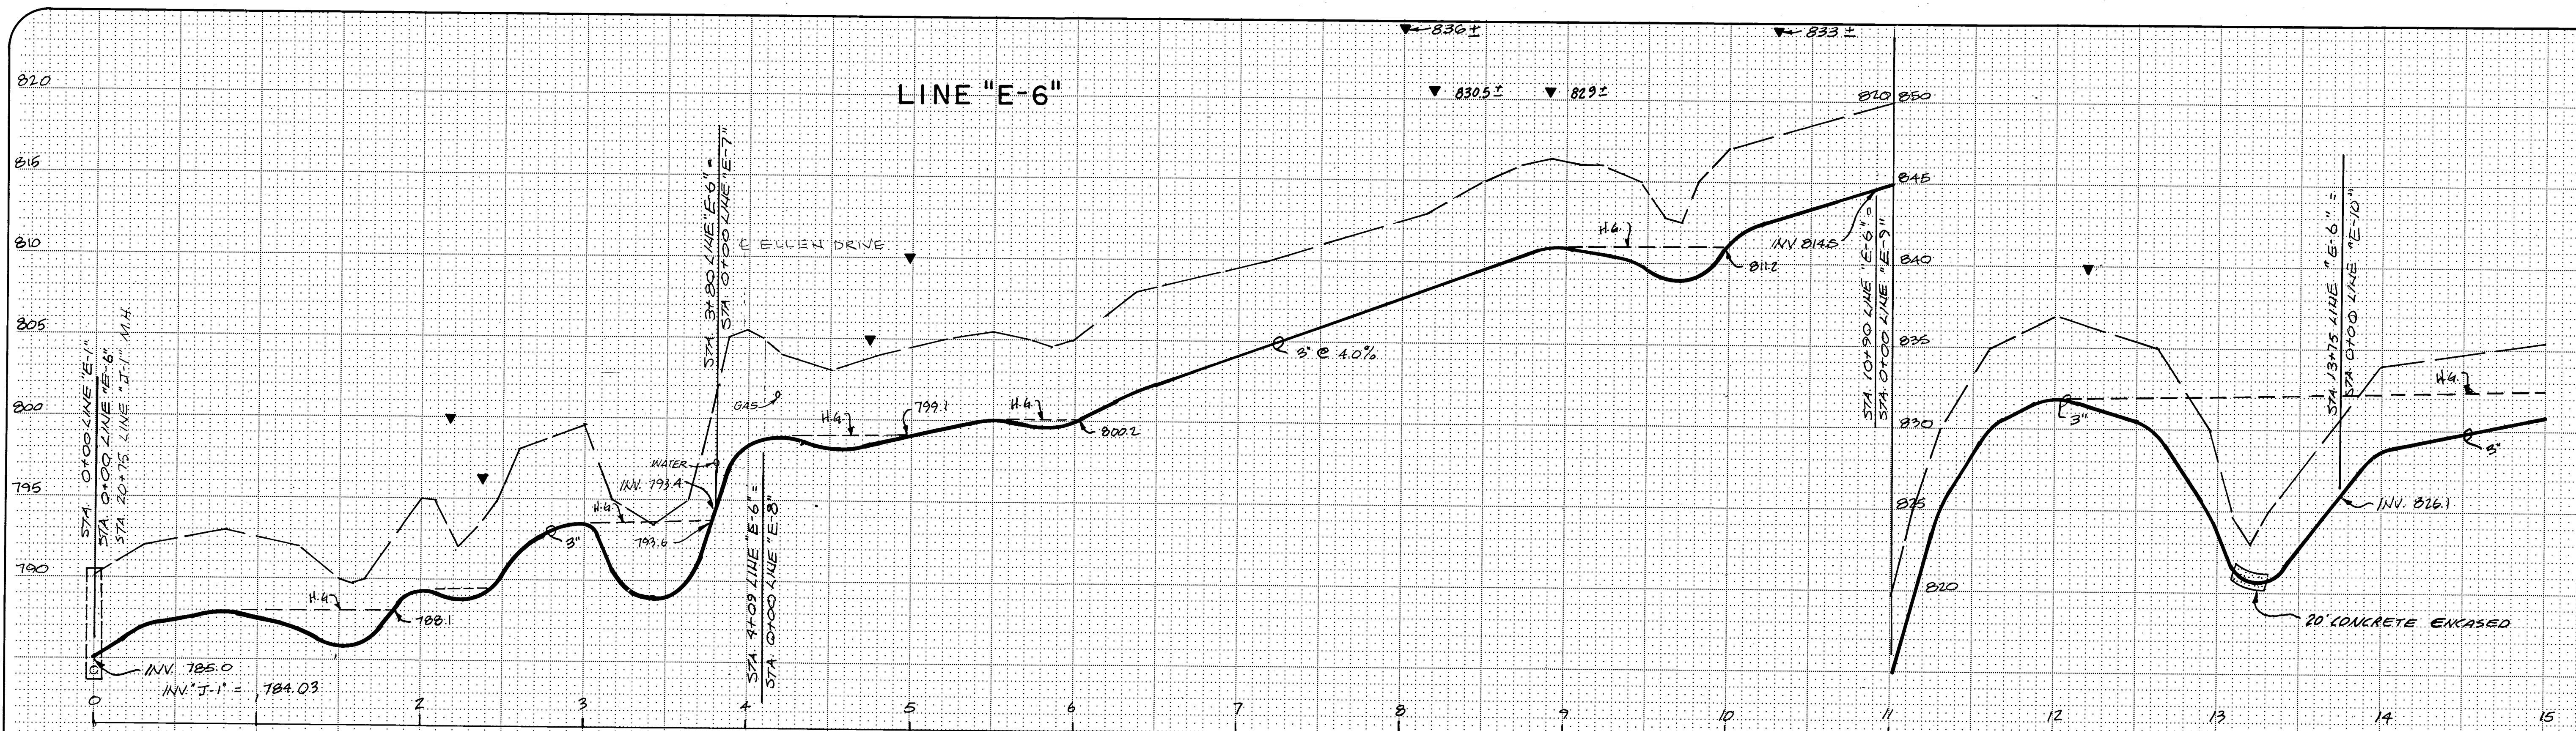

Revisions


Designed by:	Date:	Checked by:	Date:
SW	9-82	U.L.R.	9-82
Drawn by:	Date:	Approved by:	Date:
D.B.	9-82	U.L.R.	9-82

PROFILE - Line "E-6"

Maysville III Area Wastewater Project

CONTRACT DIVISION C

MUSKINGUM COUNTY, OHIO

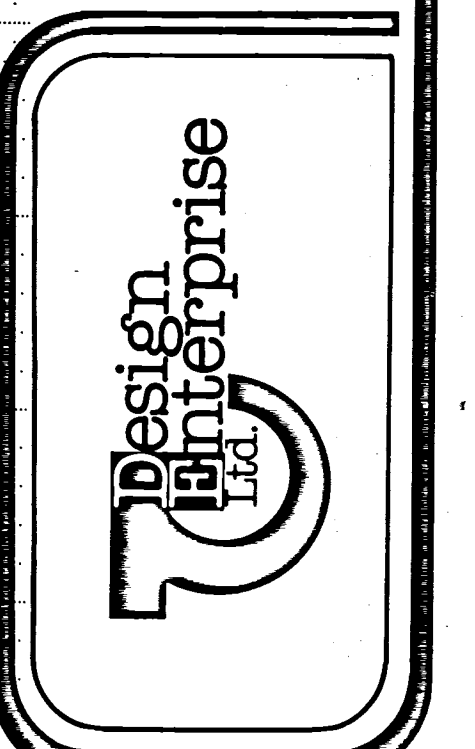

Scale

HORIZ. 1" = 50'

VERT. 1" = 5'

Sheet

25 of 59