
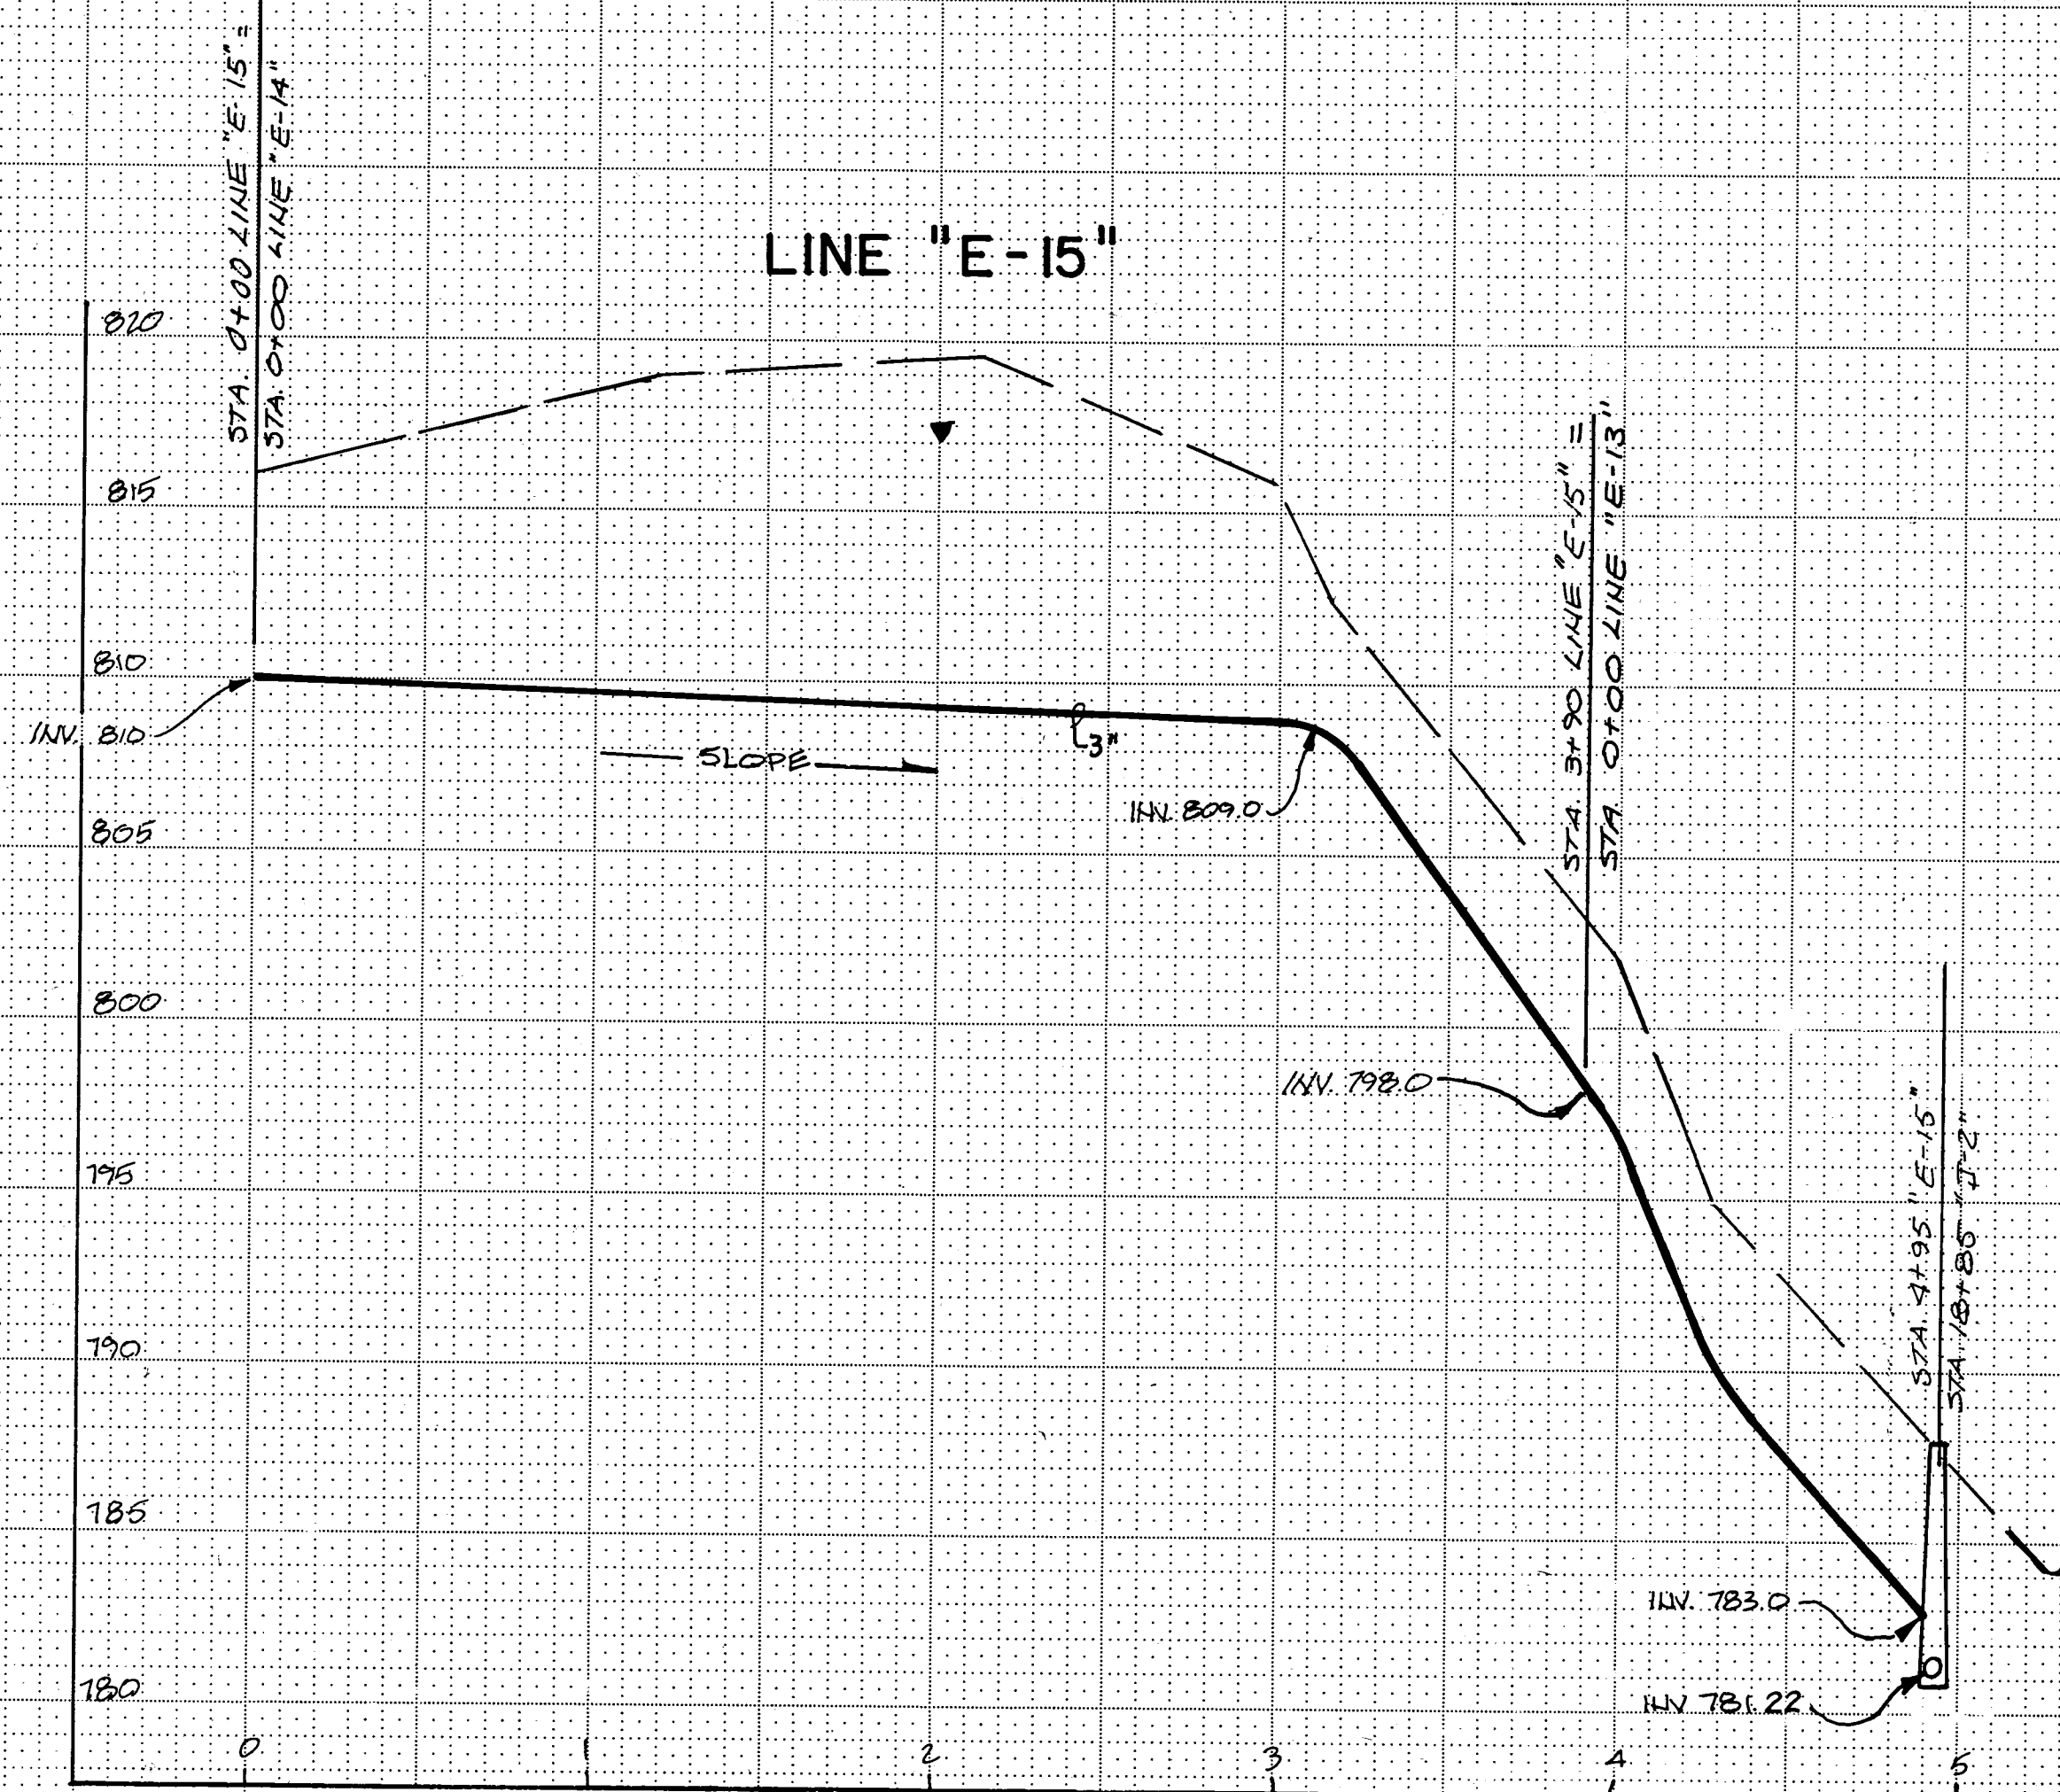
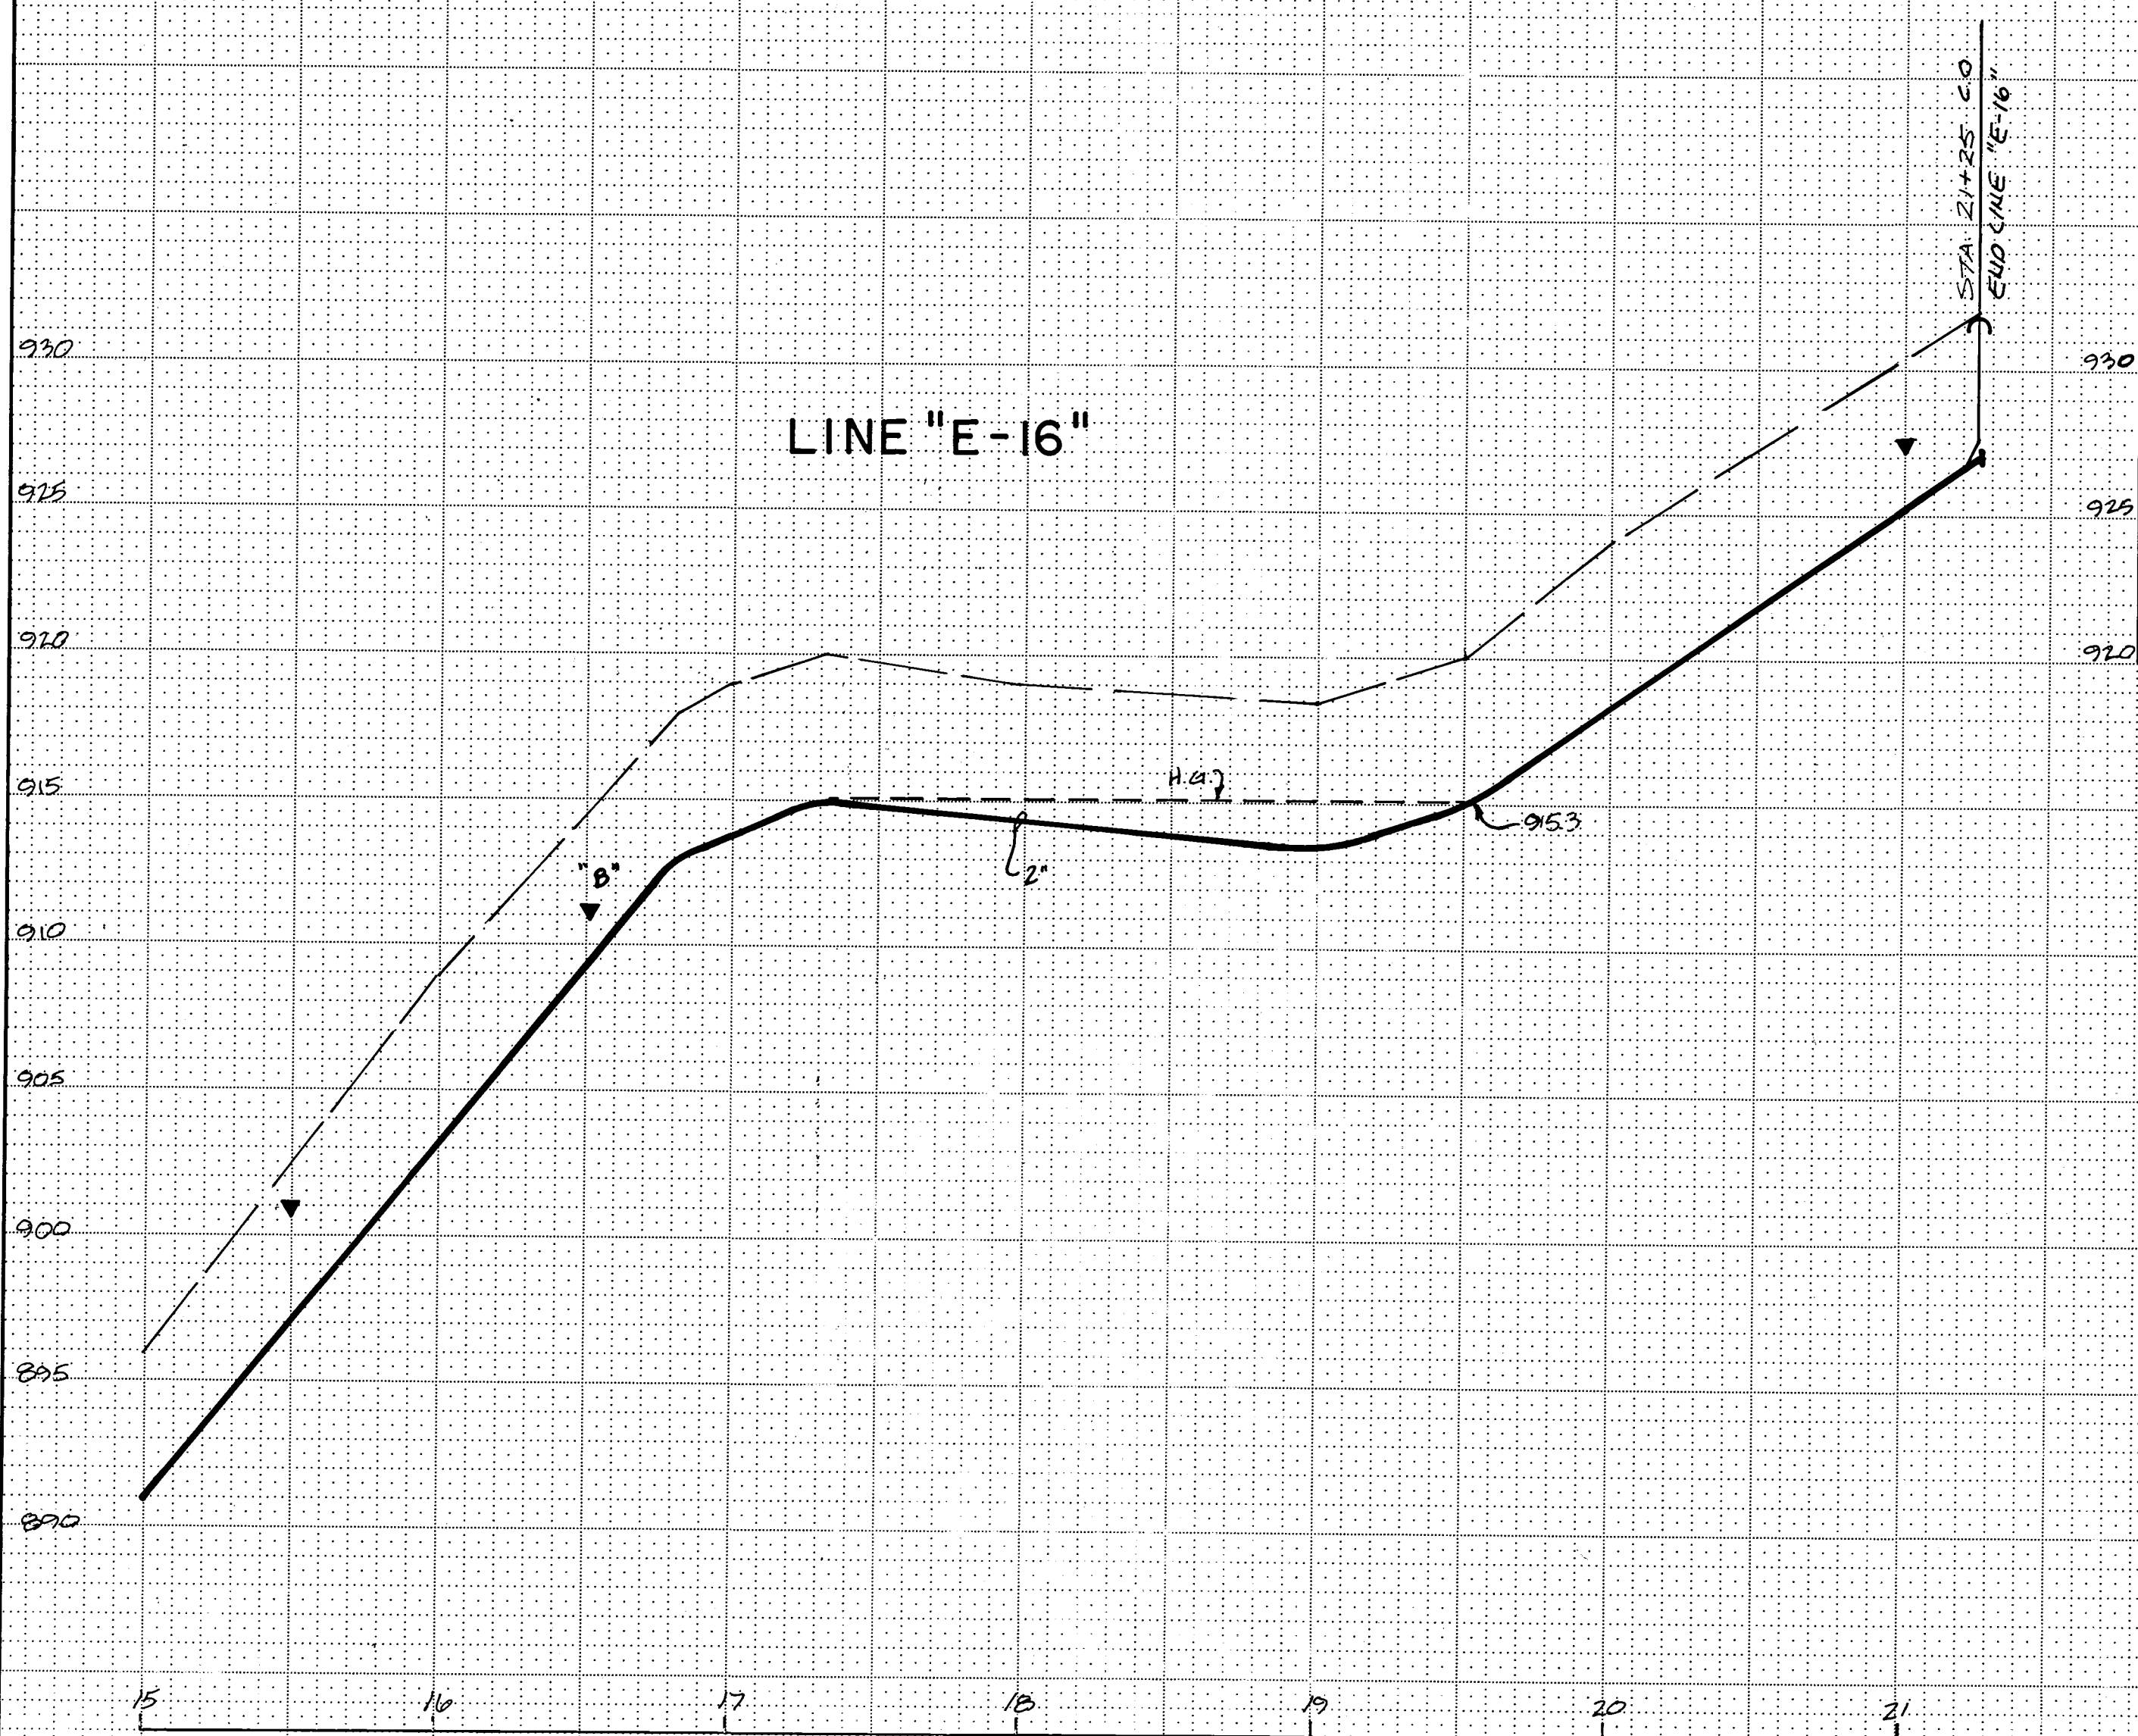


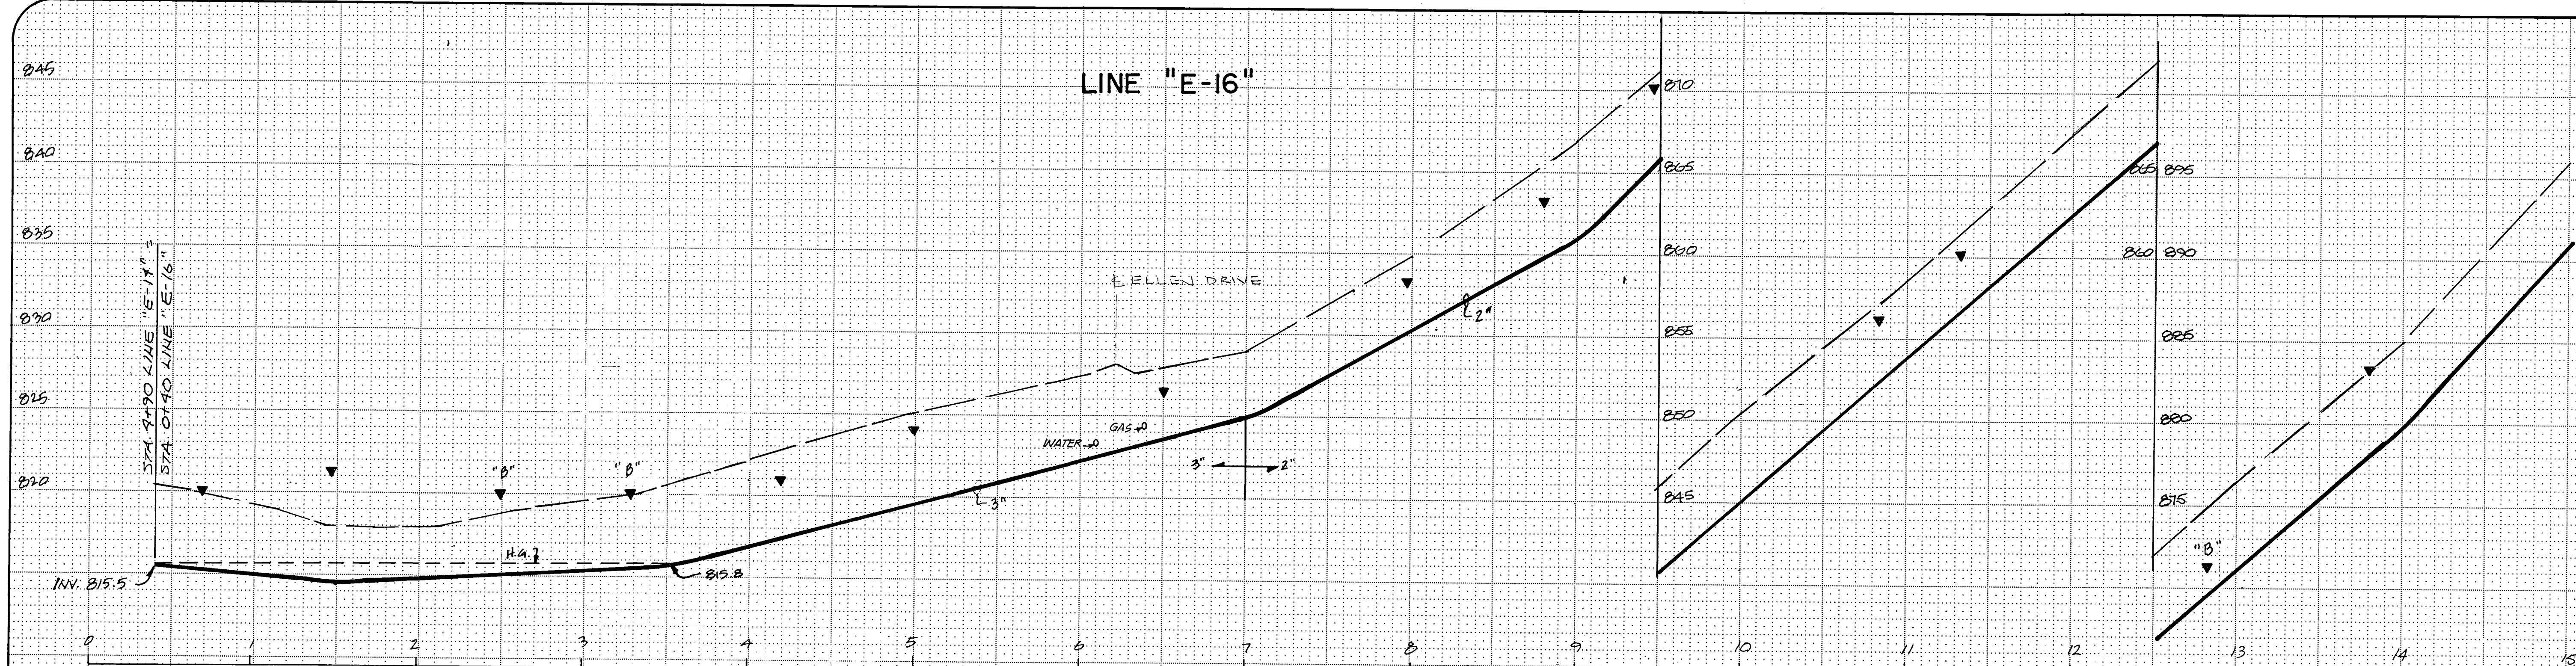

Revisions	

Designed by: <i>S.W.</i>	Date: <i>9-82</i>	Checked by: <i>J.L.R.</i>	Date: <i>9-3-82</i>
Drawn by: <i>M.H.</i>	Date: <i>9-82</i>	Approved by: <i>J.L.R.</i>	Date: <i>9-3-82</i>

MUSKINGUM COUNTY, OHIO

MUSKINGUM COUNTY, OHIO

PROFILE - Lines "E-16" & "E-15"

Maysville III Area Wastewater Project
CONTRACT DIVISION C



Scale
HORIZ. 1" = 50'
VERT. 1" = 5'

Sheet
28 of 59

AREA 5

BRUNING 44-131 55293