
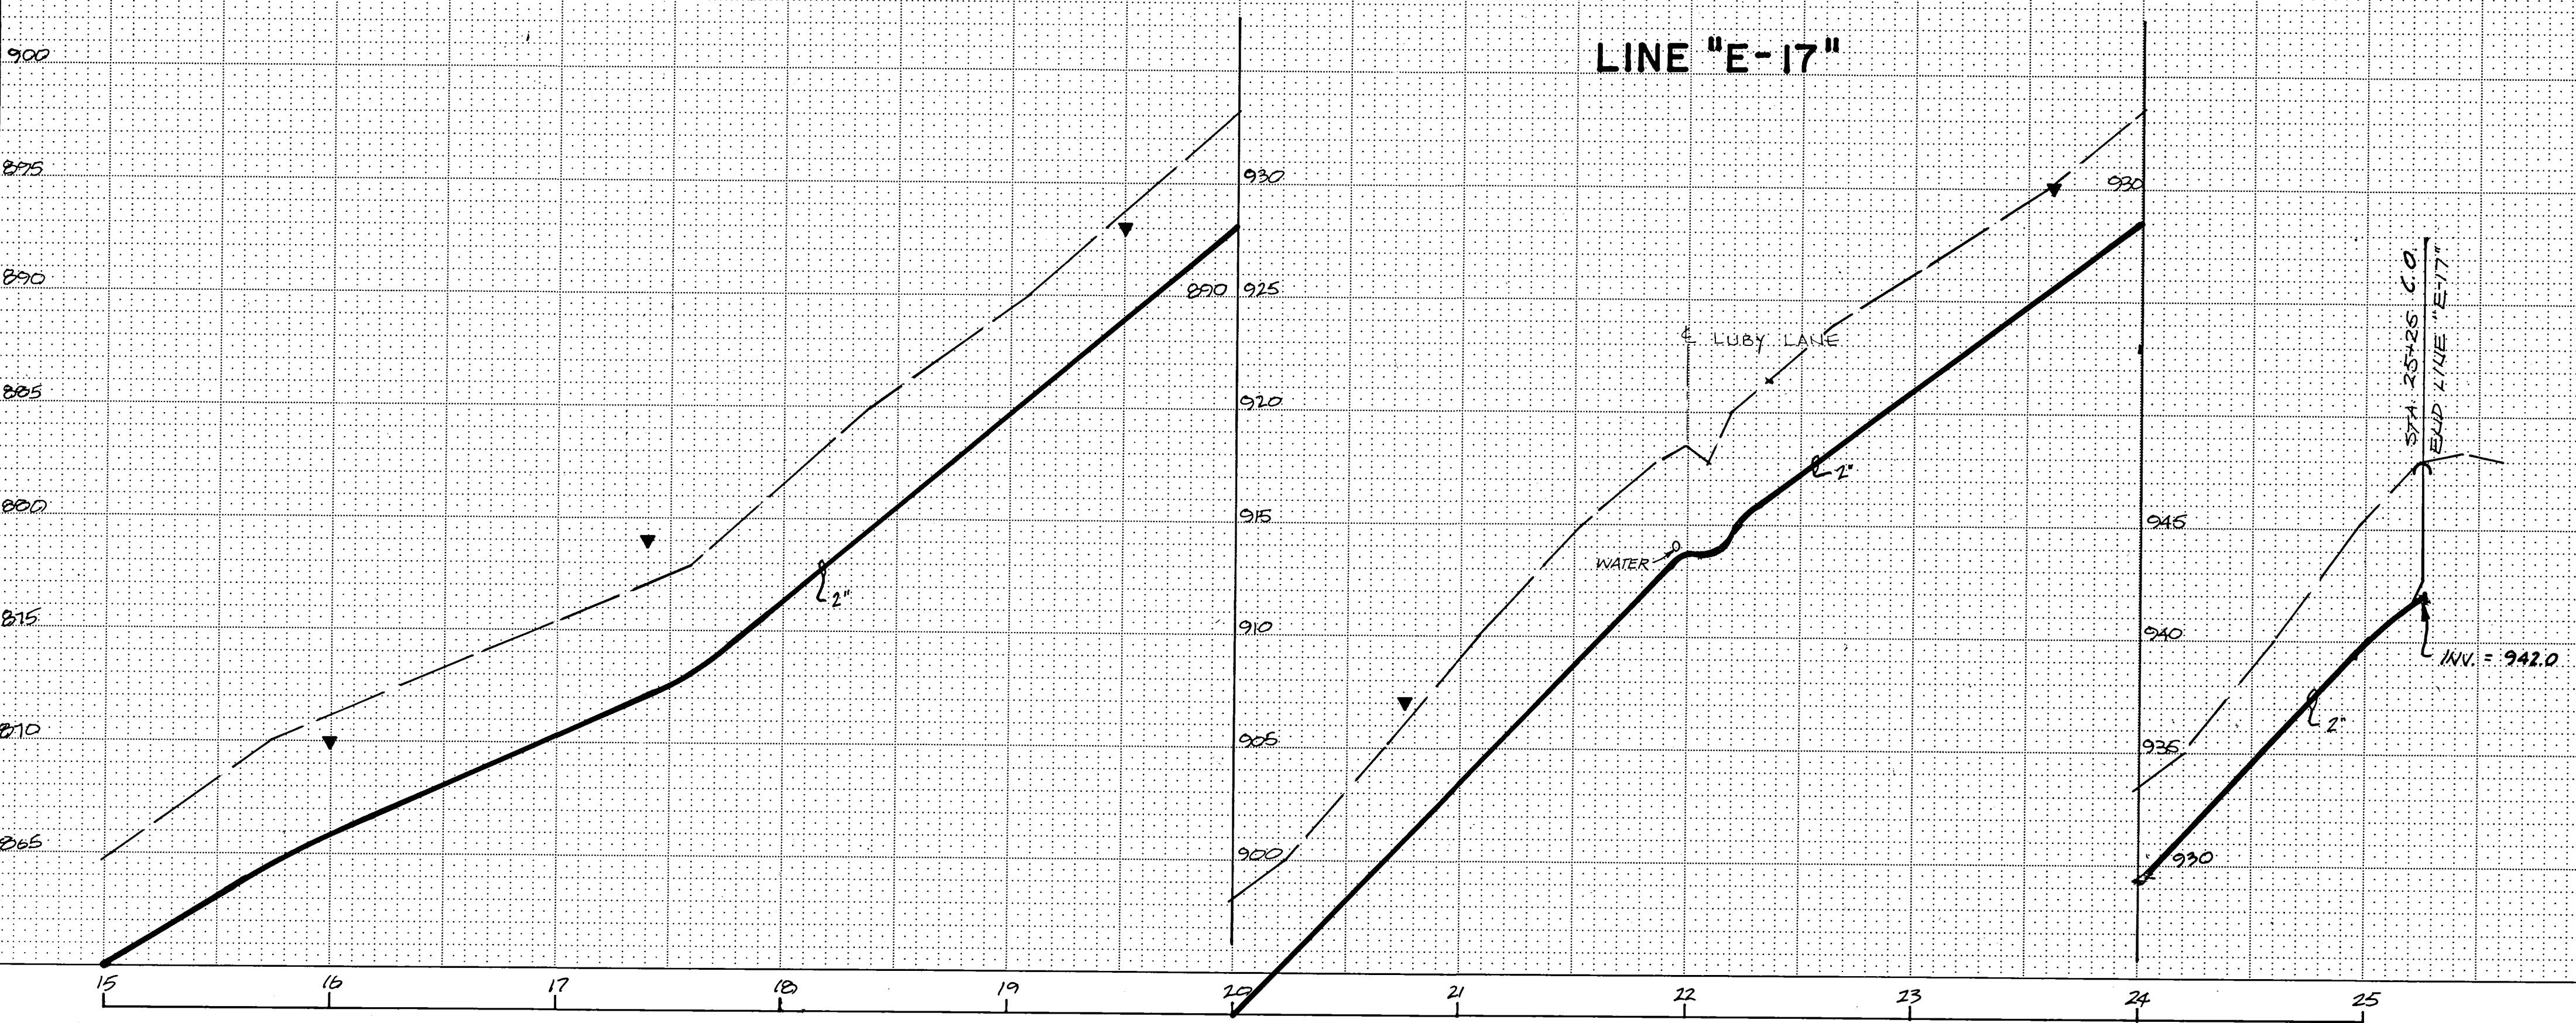


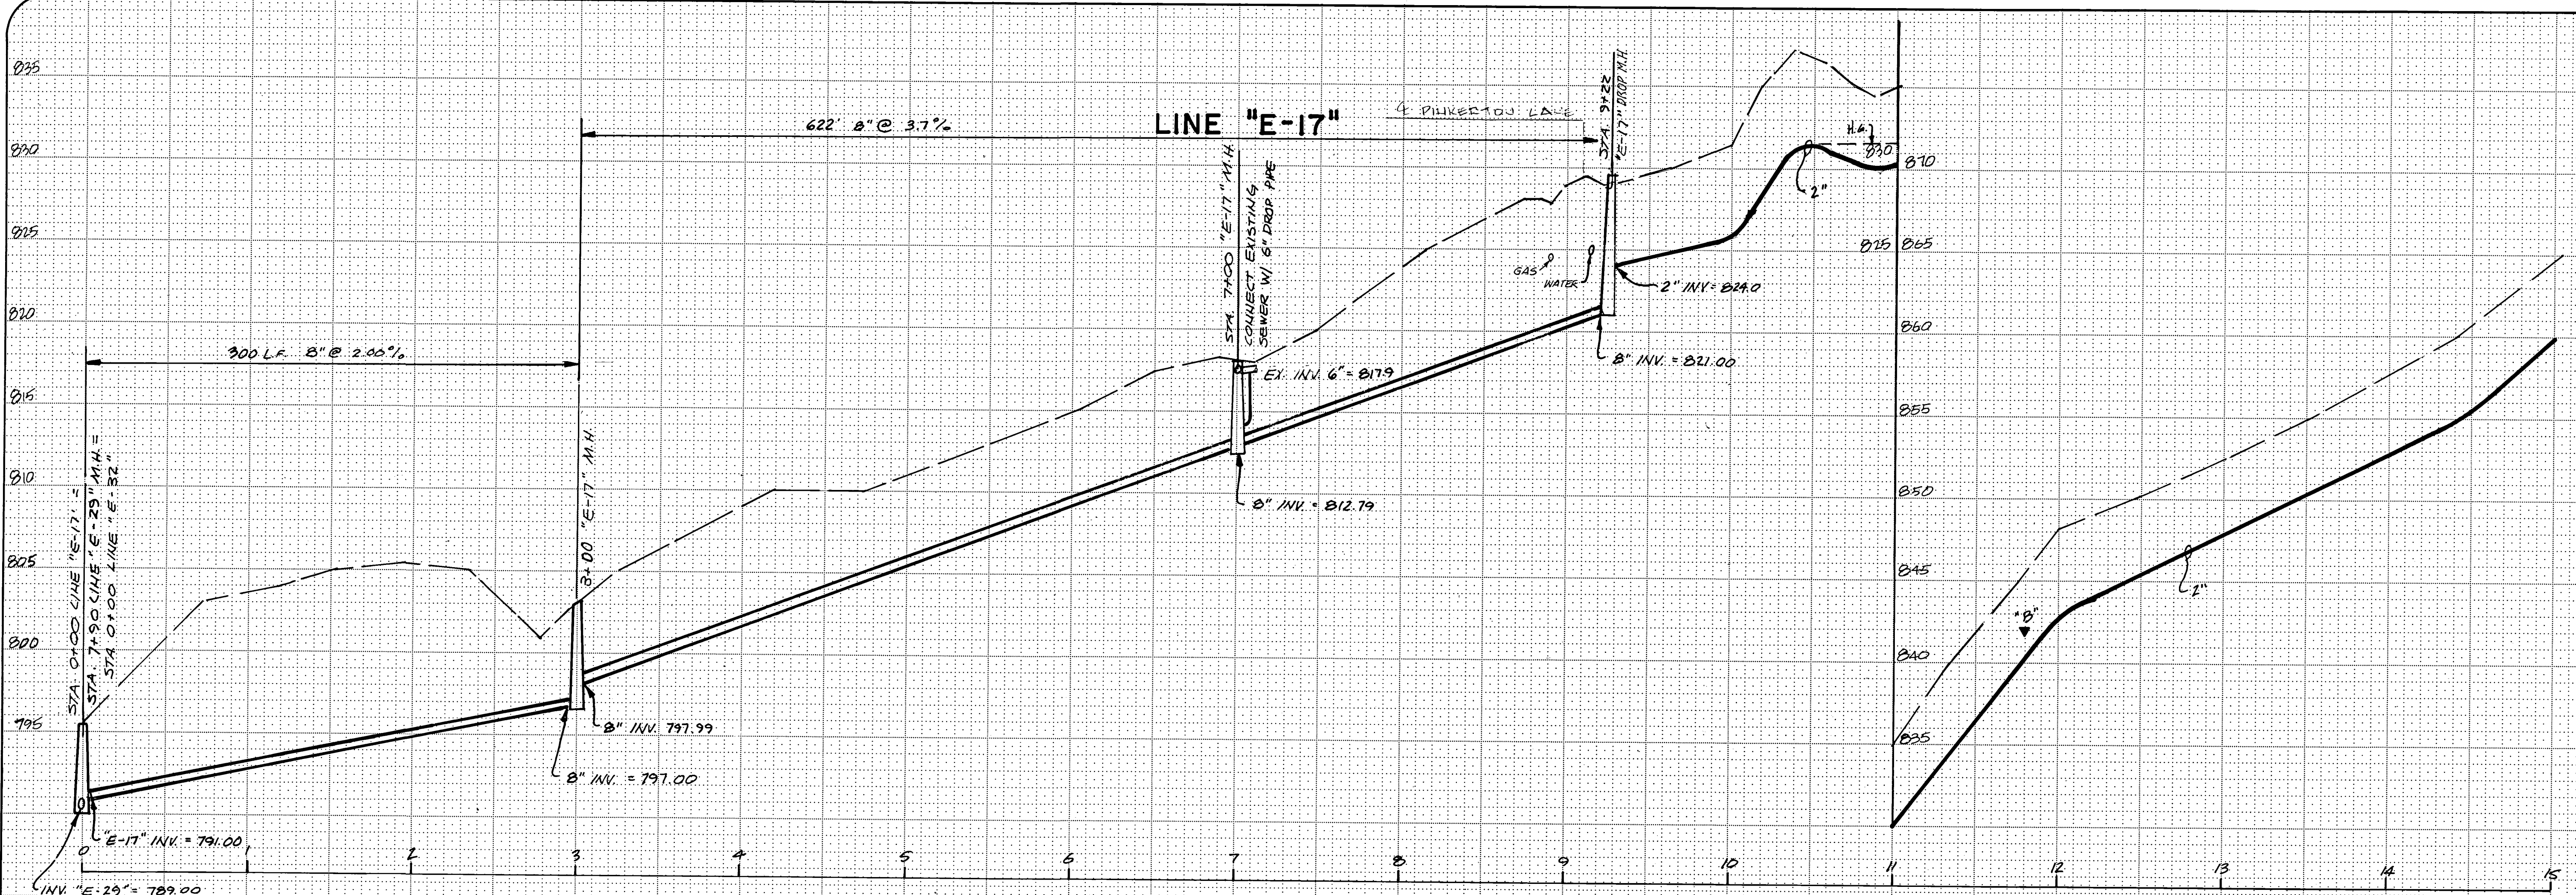


Revisions

Designed by: J.W.	Date: 4-82	Checked by: J.L.R.	Date: 9-3-82
Drawn by: D.B.	Date: 9-82	Approved by: J.L.R.	Date: 9-3-82

PROFILE - Line "E-17"

Maysville III Area Wastewater Project
CONTRACT DIVISION C

MUSKINGUM COUNTY, OHIO

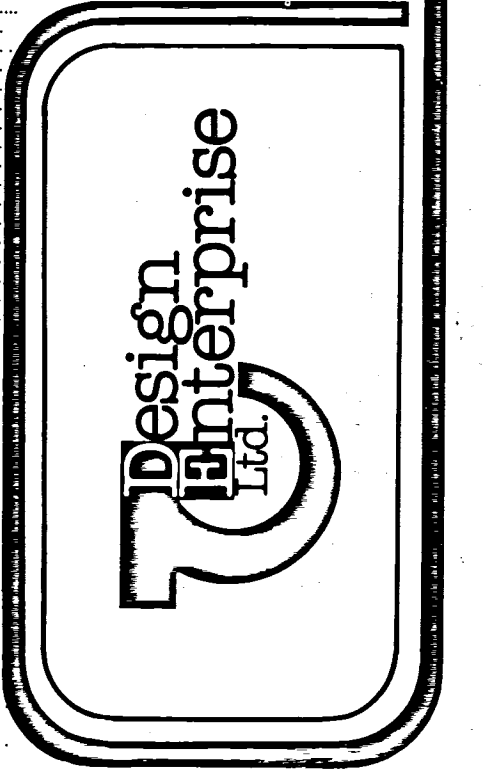

Scale
HORIZ. 1" = 50'
VERT. 1" = 5'

Sheet
29 of 59