


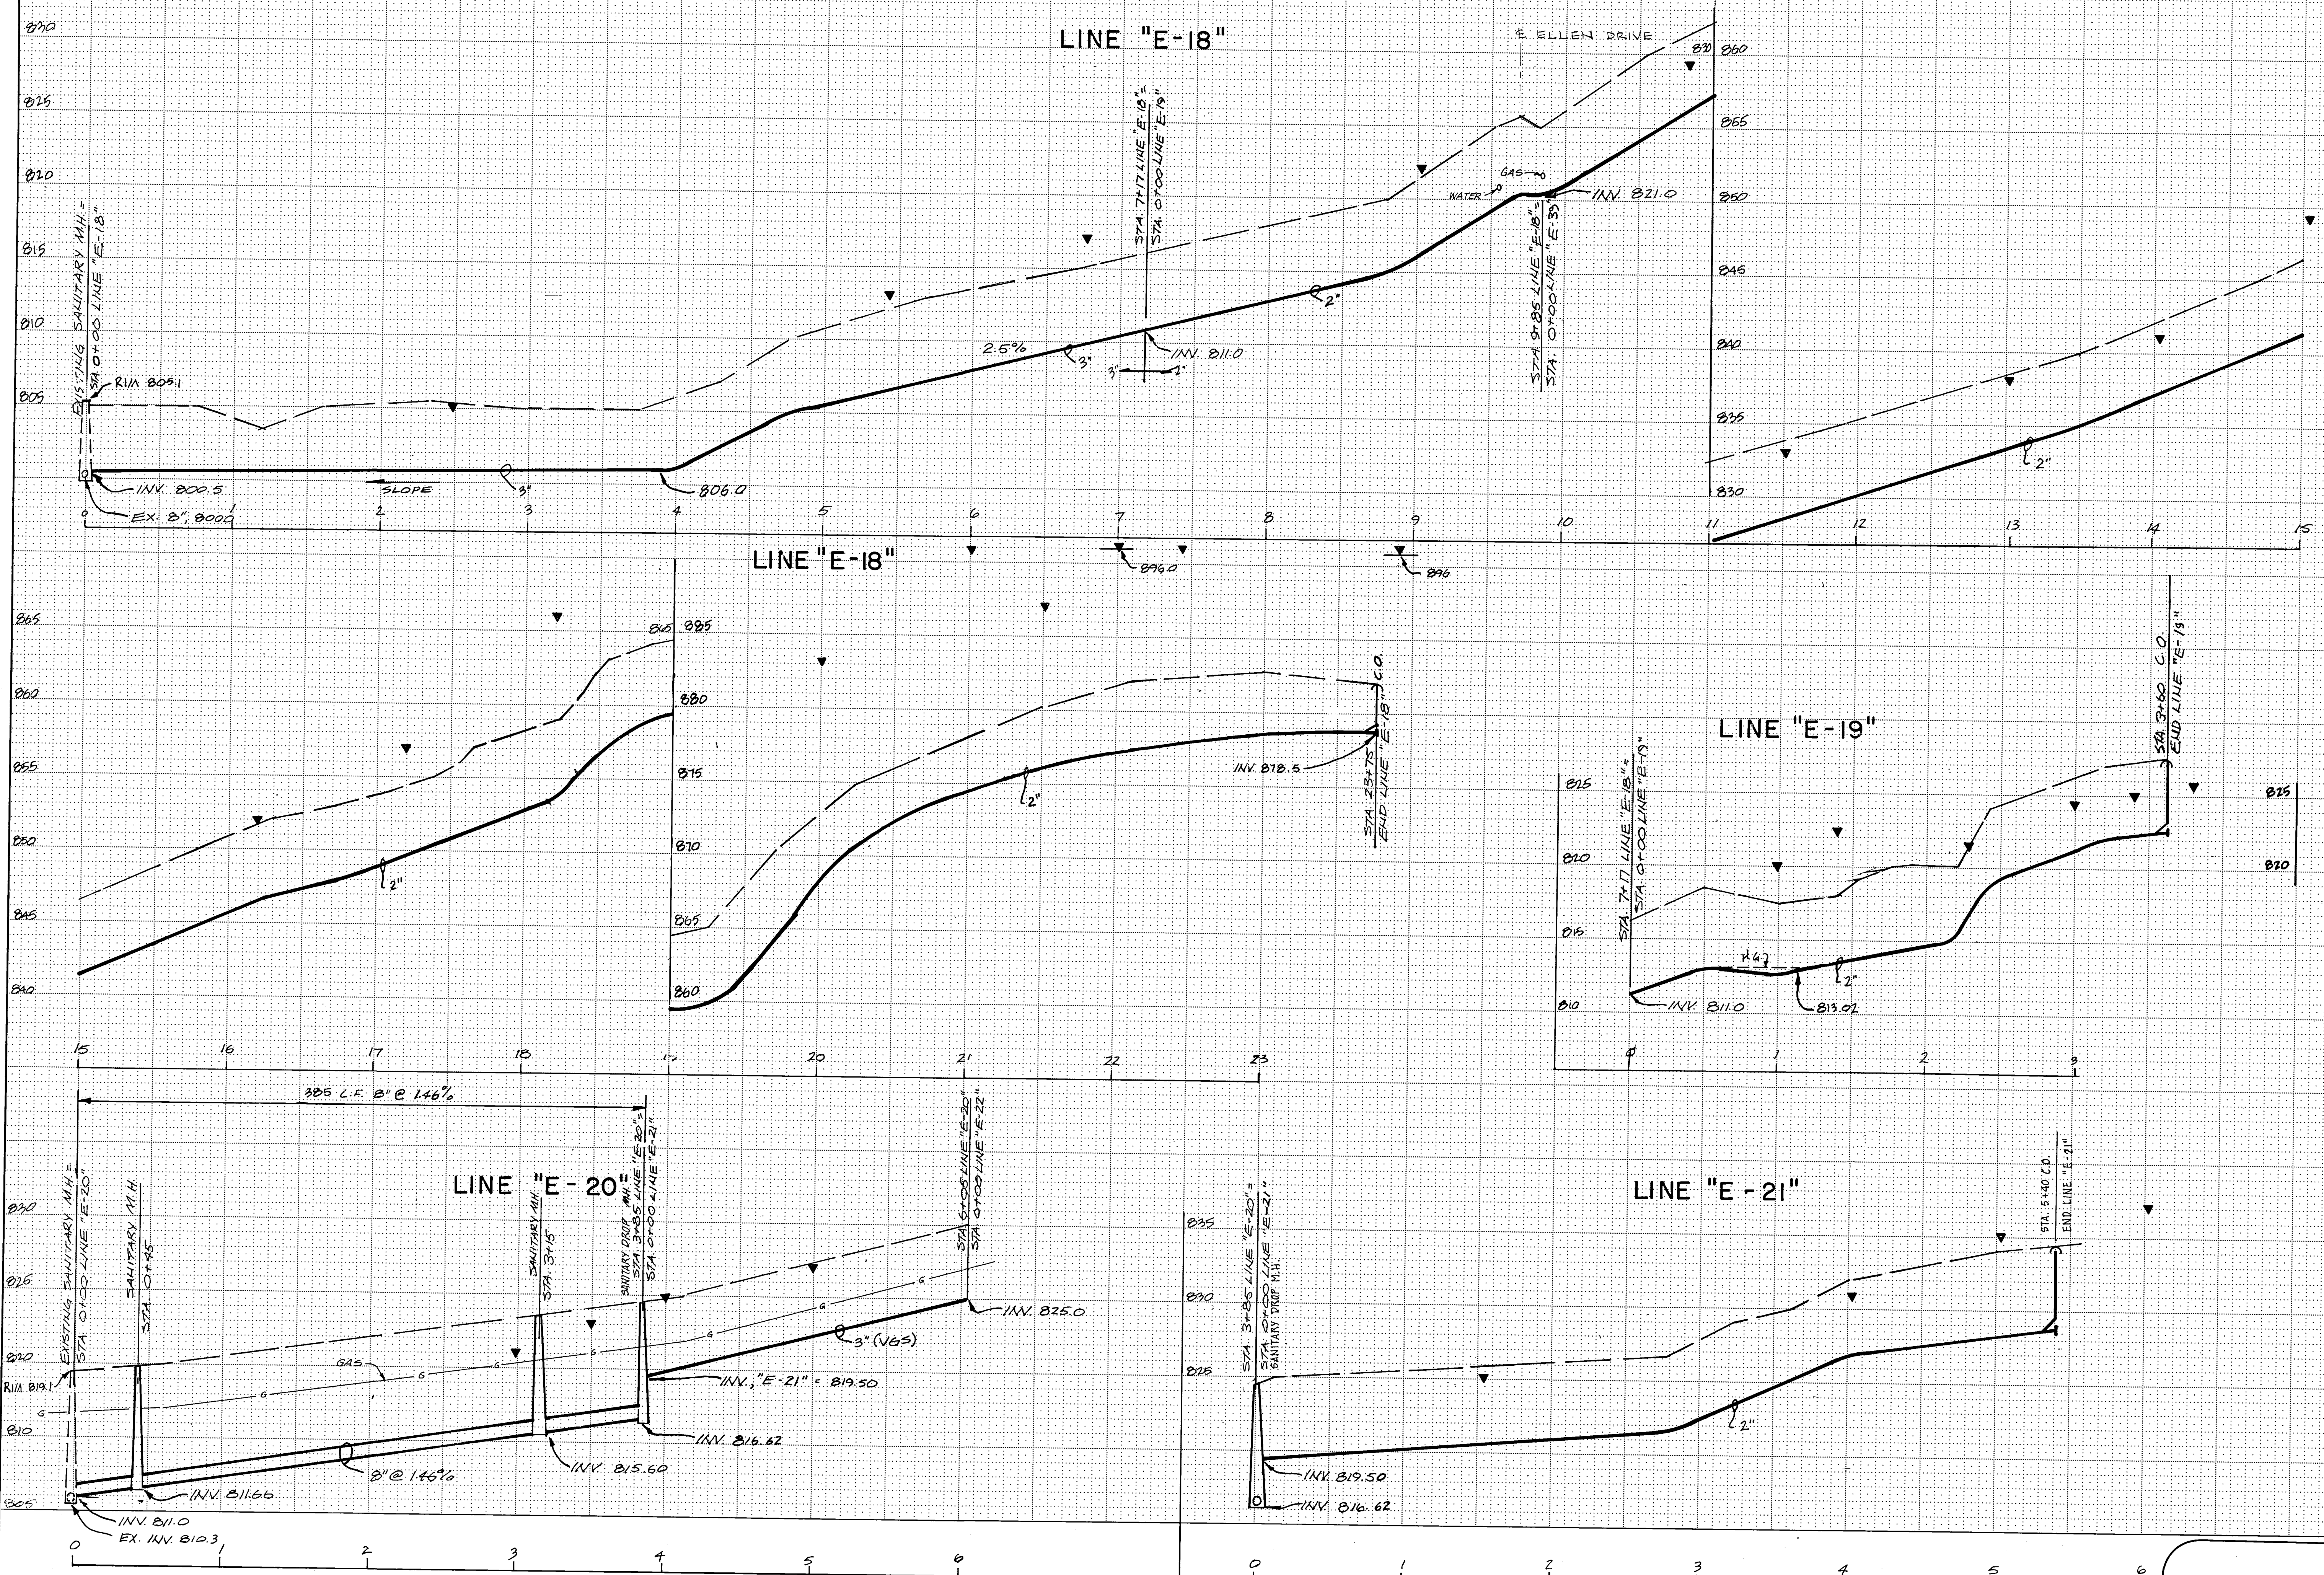

Revisions	


Designed by:	Date:	Checked by:	Date:
S.W.	9-82	U.L.R.	9-3-82
Drawn by:	Date:	Approved by:	Date:
M.H.	9-82	U.L.R.	9-3-82

PROFILE - Lines "E-18", "E-19", "E-20" & "E-21"

Maysville III Area Wastewater Project

MUSKINGUM COUNTY, OHIO

CONTRACT DIVISION C

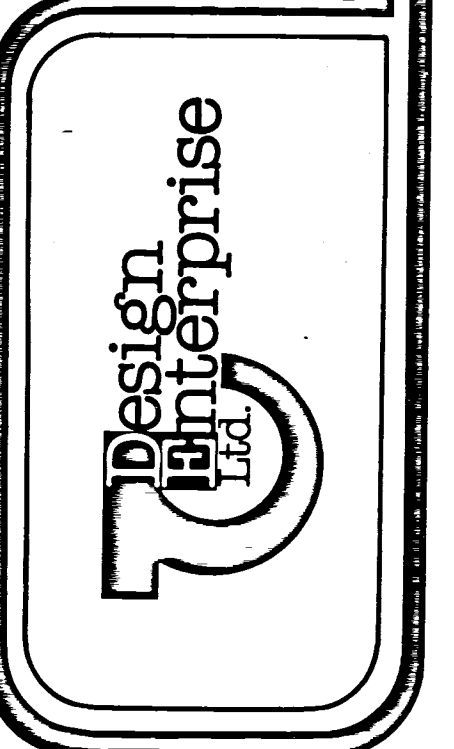

Scale
HORIZ. 1" = 50'
VERT. 1" = 5'
Sheet
30 of 59