


BRUNING 44131 55293

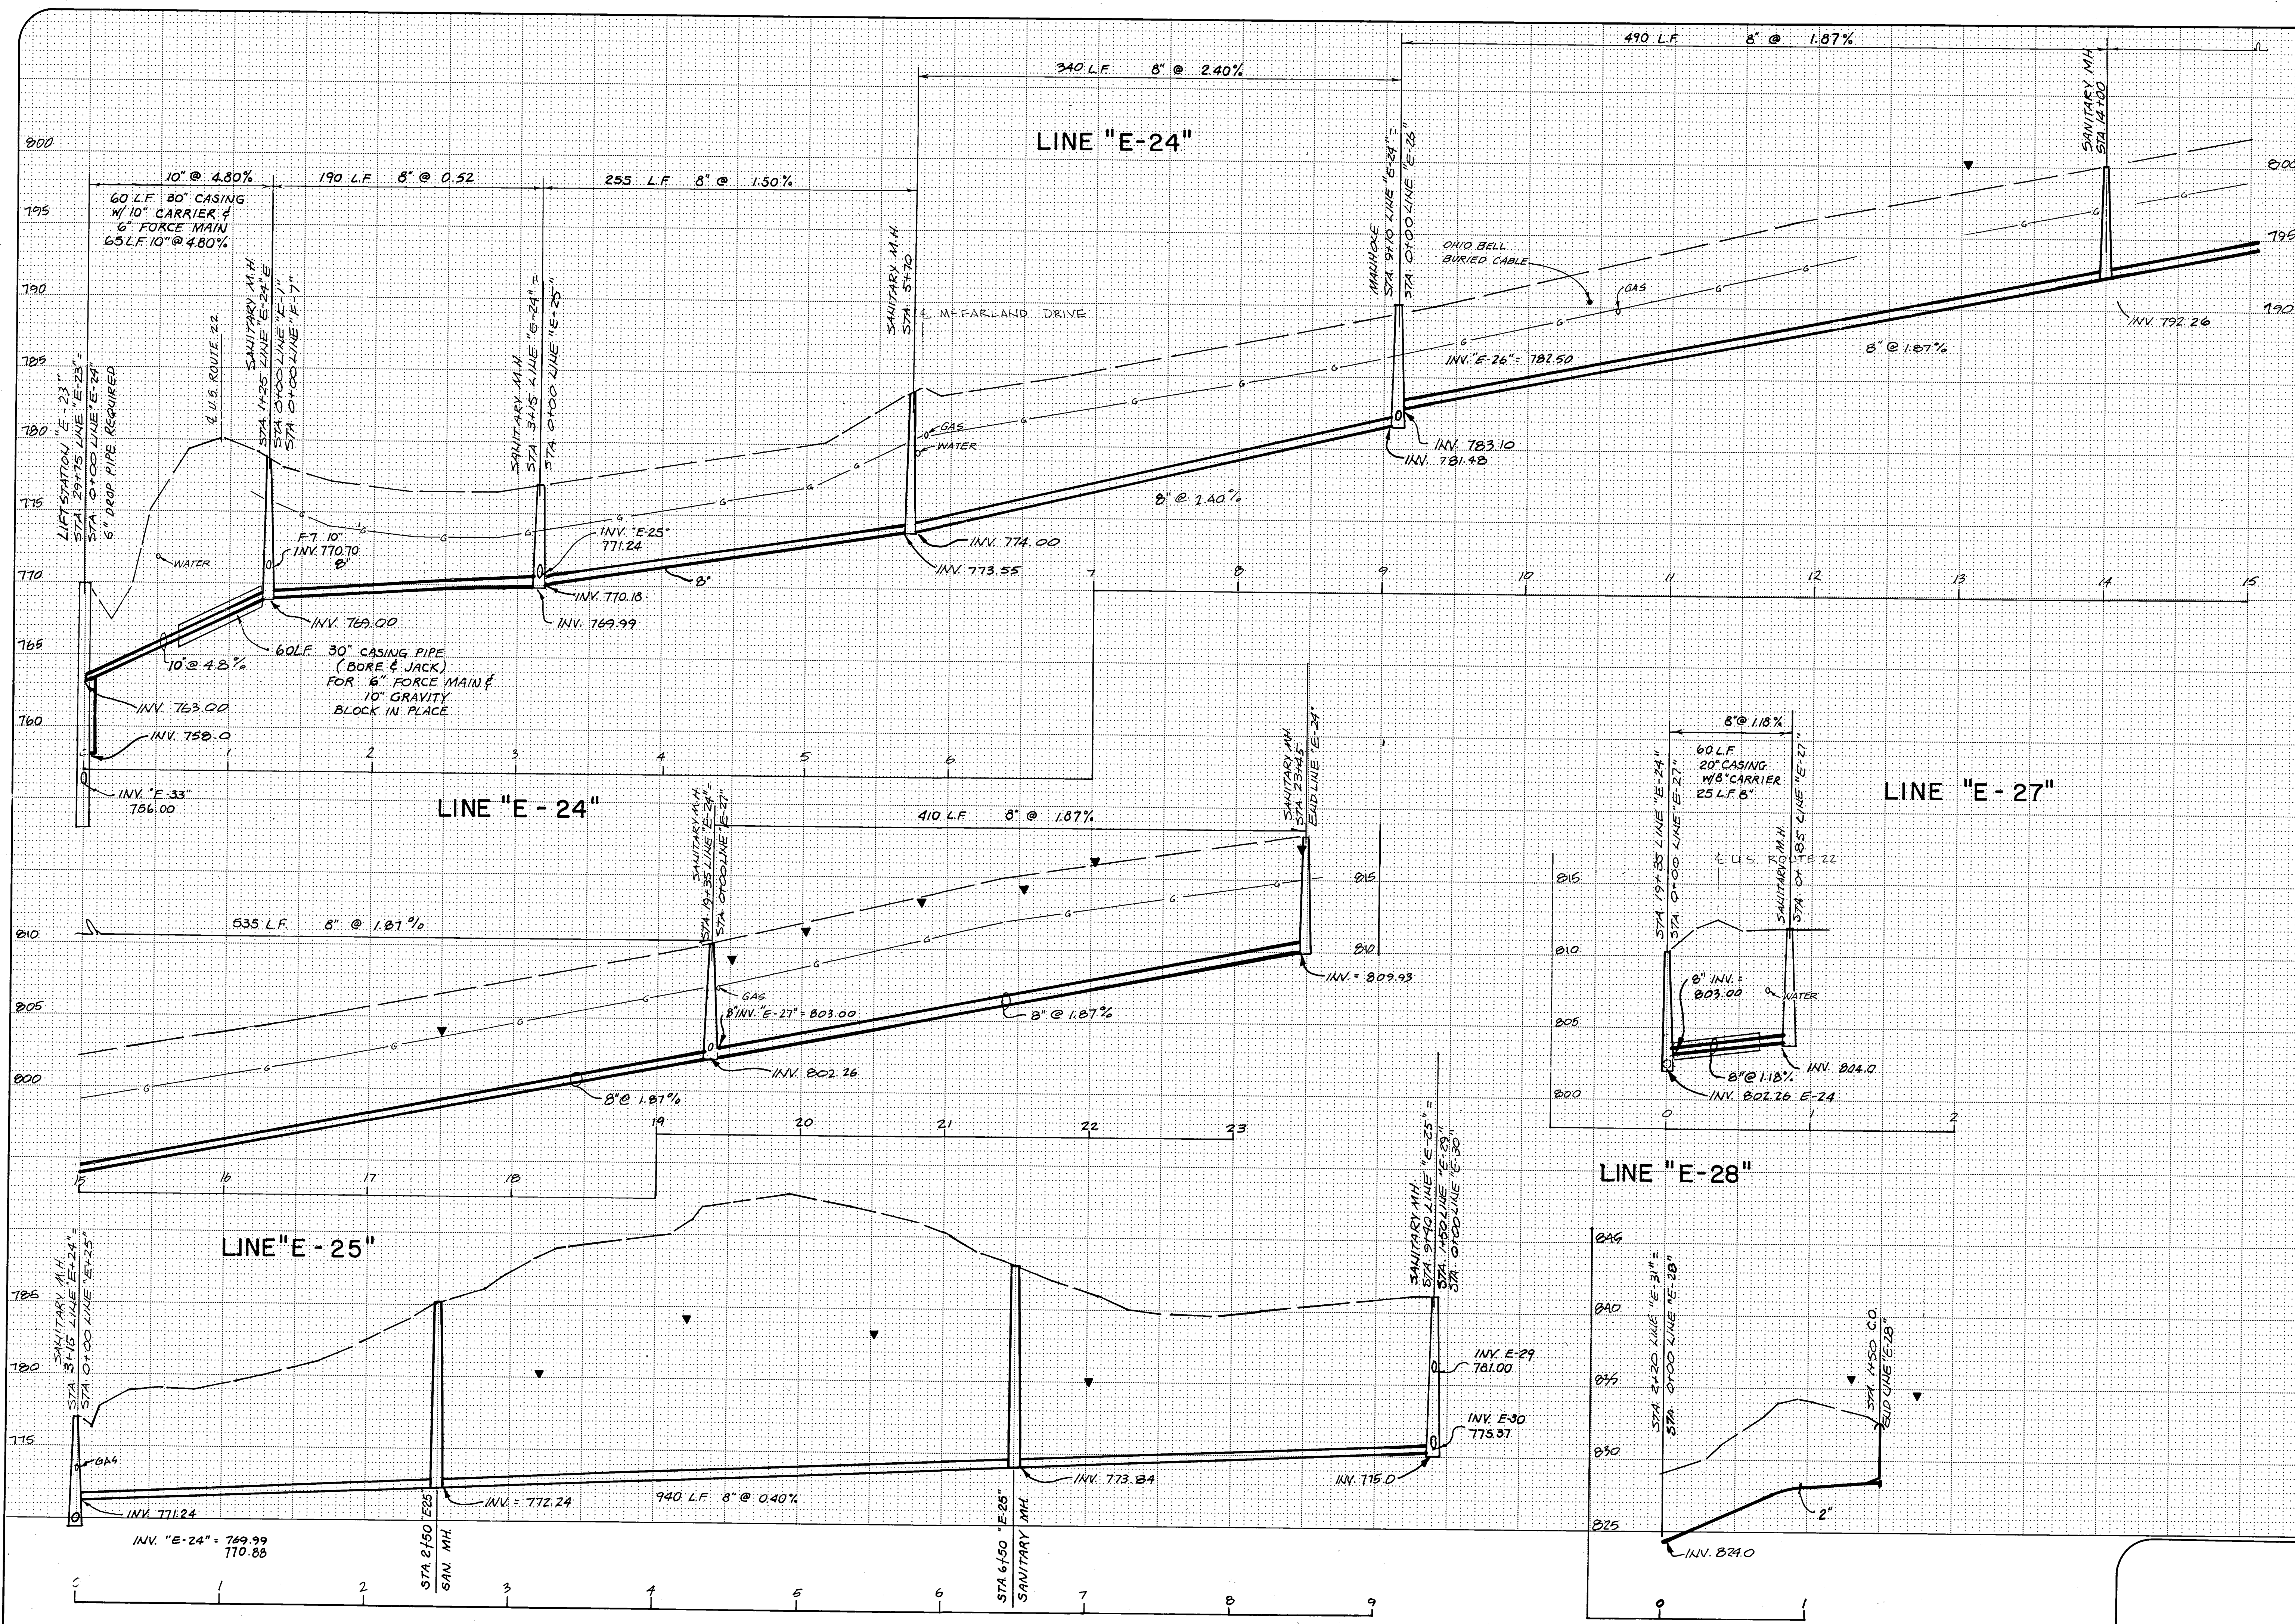


Revisions			

Designed by:	Checked by:	Date:	Date:
S.W.	J.L.R.	9-82	9-3-82
Drawn by:	Approved by:	Date:	Date:
D.B.	J.L.R.	9-82	9-3-82

PROFILE - Lines "E-24," "E-25," "E-27" & "E-28"

Maysville III Area Wastewater Project

CONTRACT DIVISION C

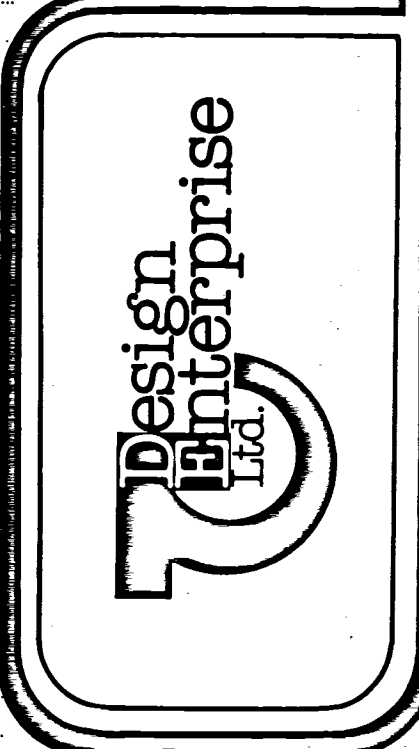

Scale
HORIZ. 1" = 50'
VERT. 1" = 5'

Sheet
32 of 59

AREA 5