


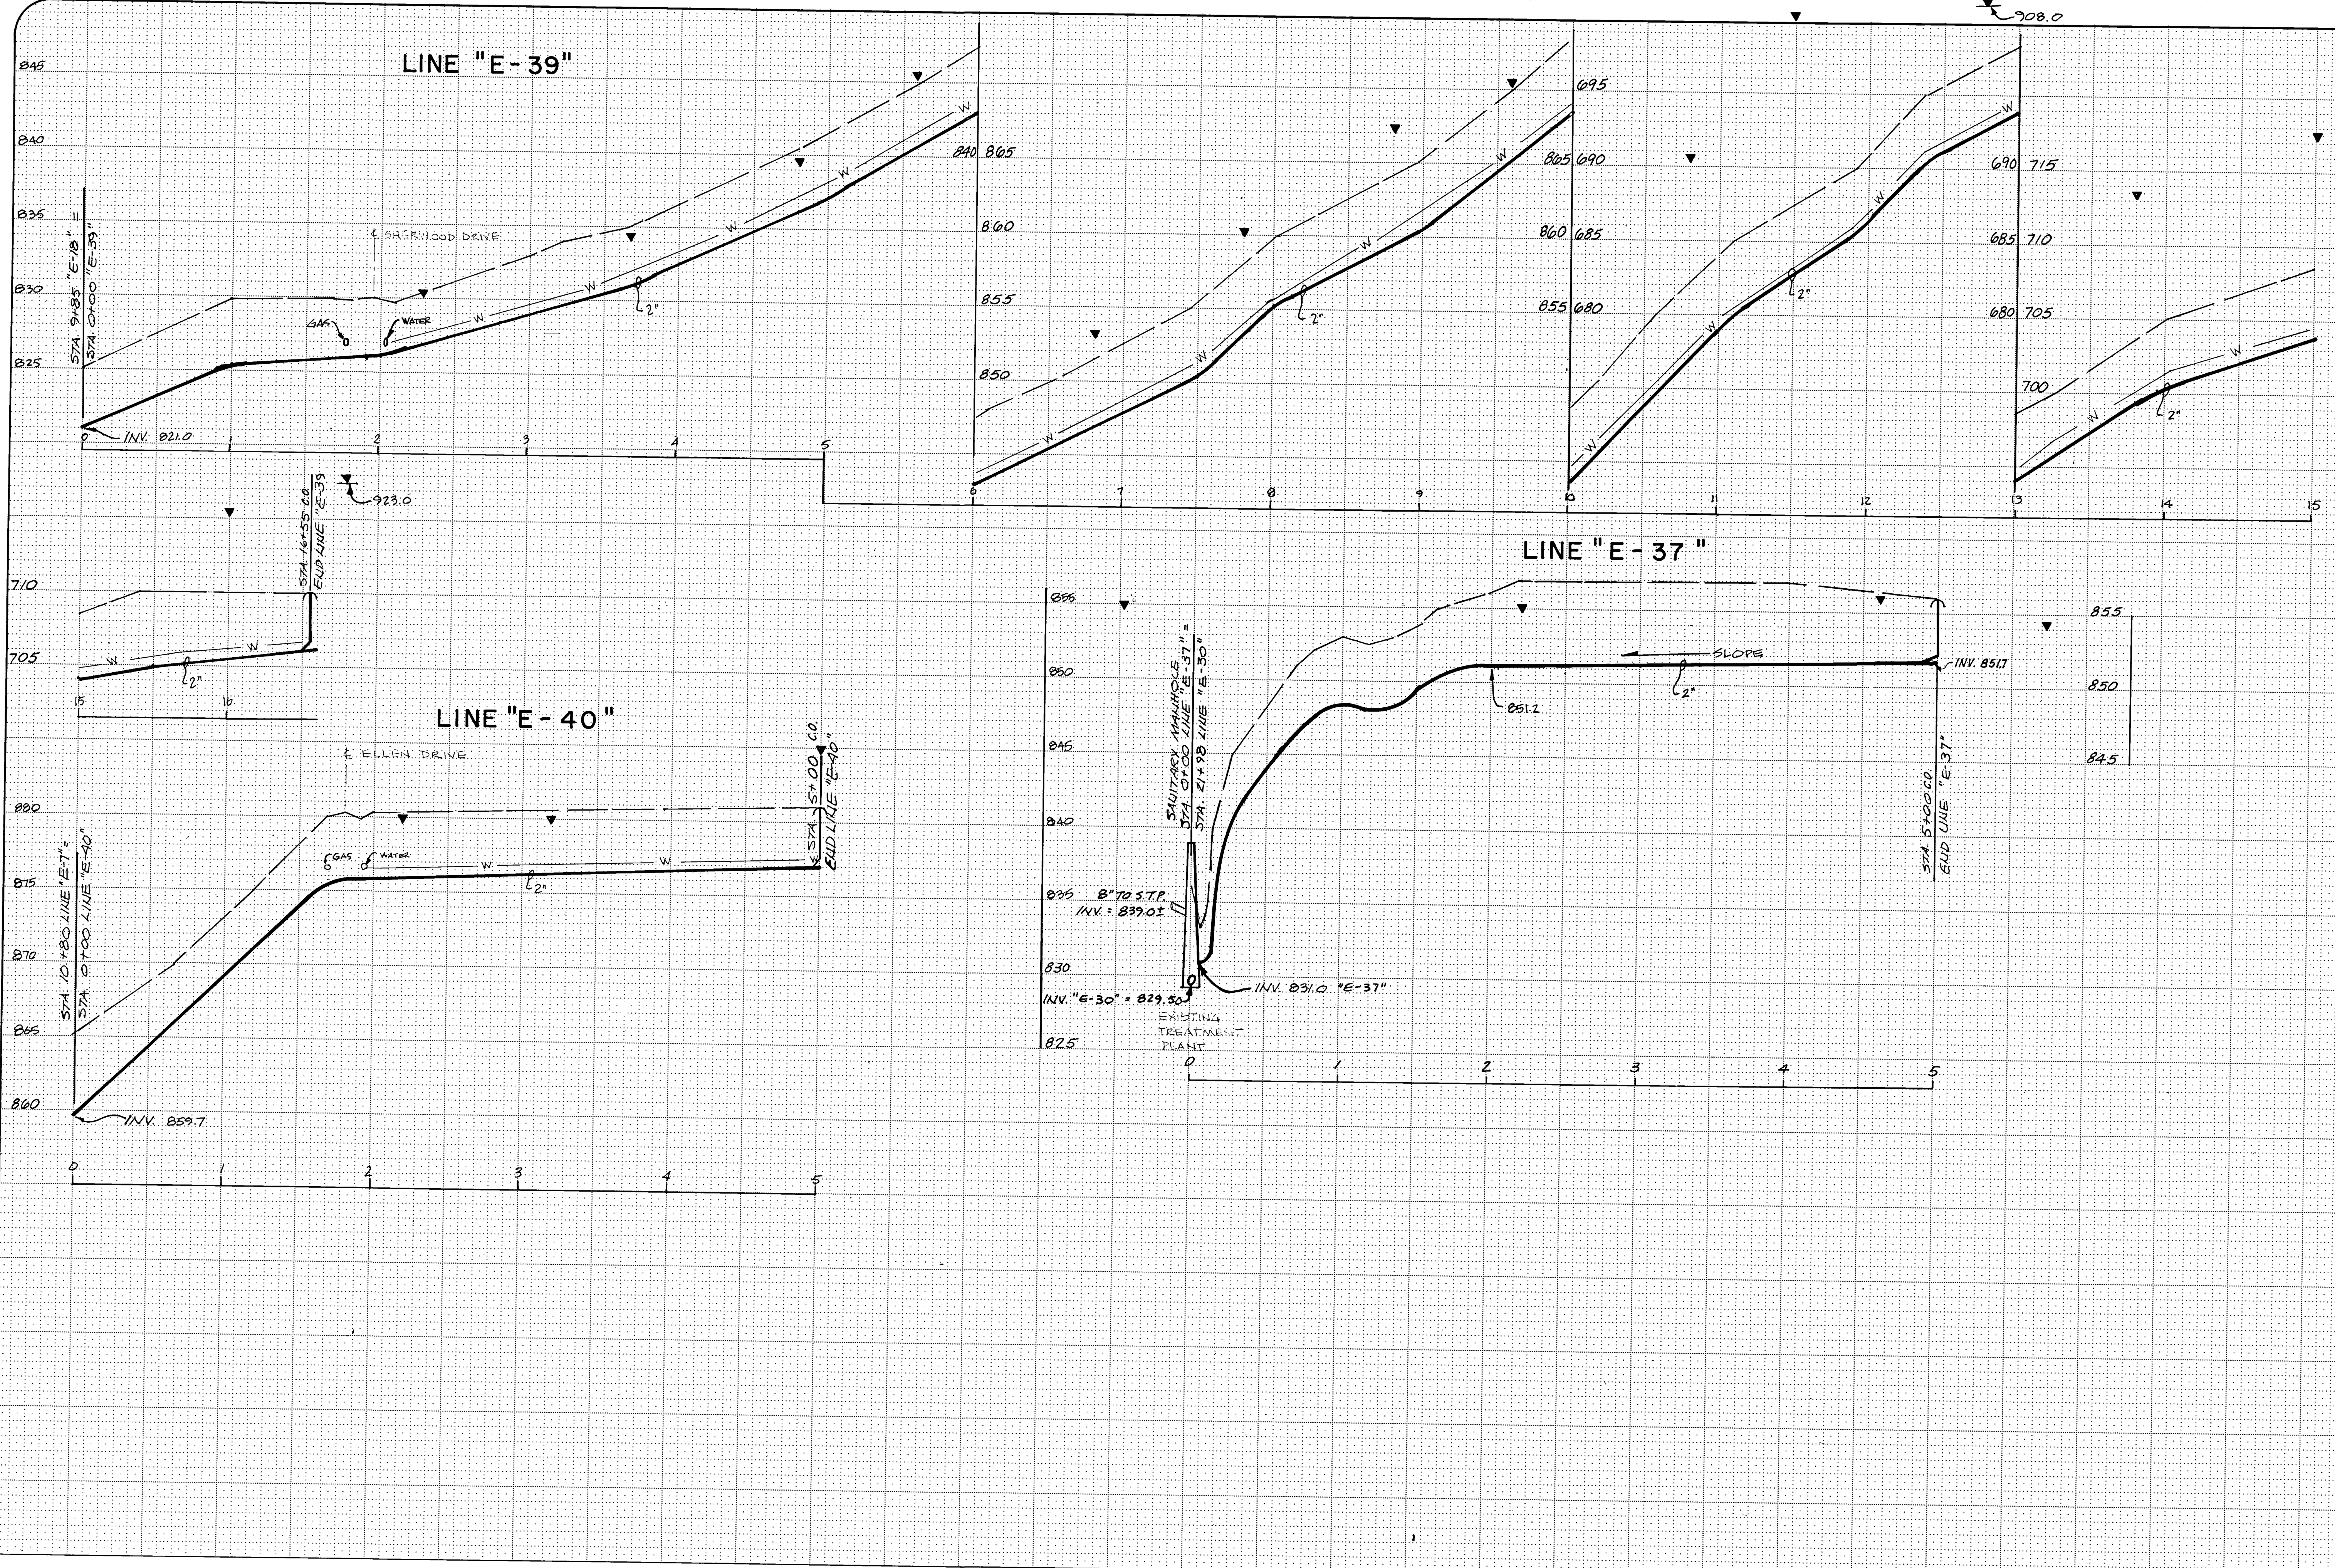

Revisions

PROFILE - Lines "E-37", "E-39" & "E-40"

Maysville III Area Wastewater Project

MUSKINGUM COUNTY, OHIO

CONTRACT DIVISION C

Designed by:	Date:	Checked by:	Date:
SW	9-82	U.L.K.	9-3-82
Drawn by:	Date:	Approved by:	Date:
D.B.	9-82	U.L.K.	9-3-82

