
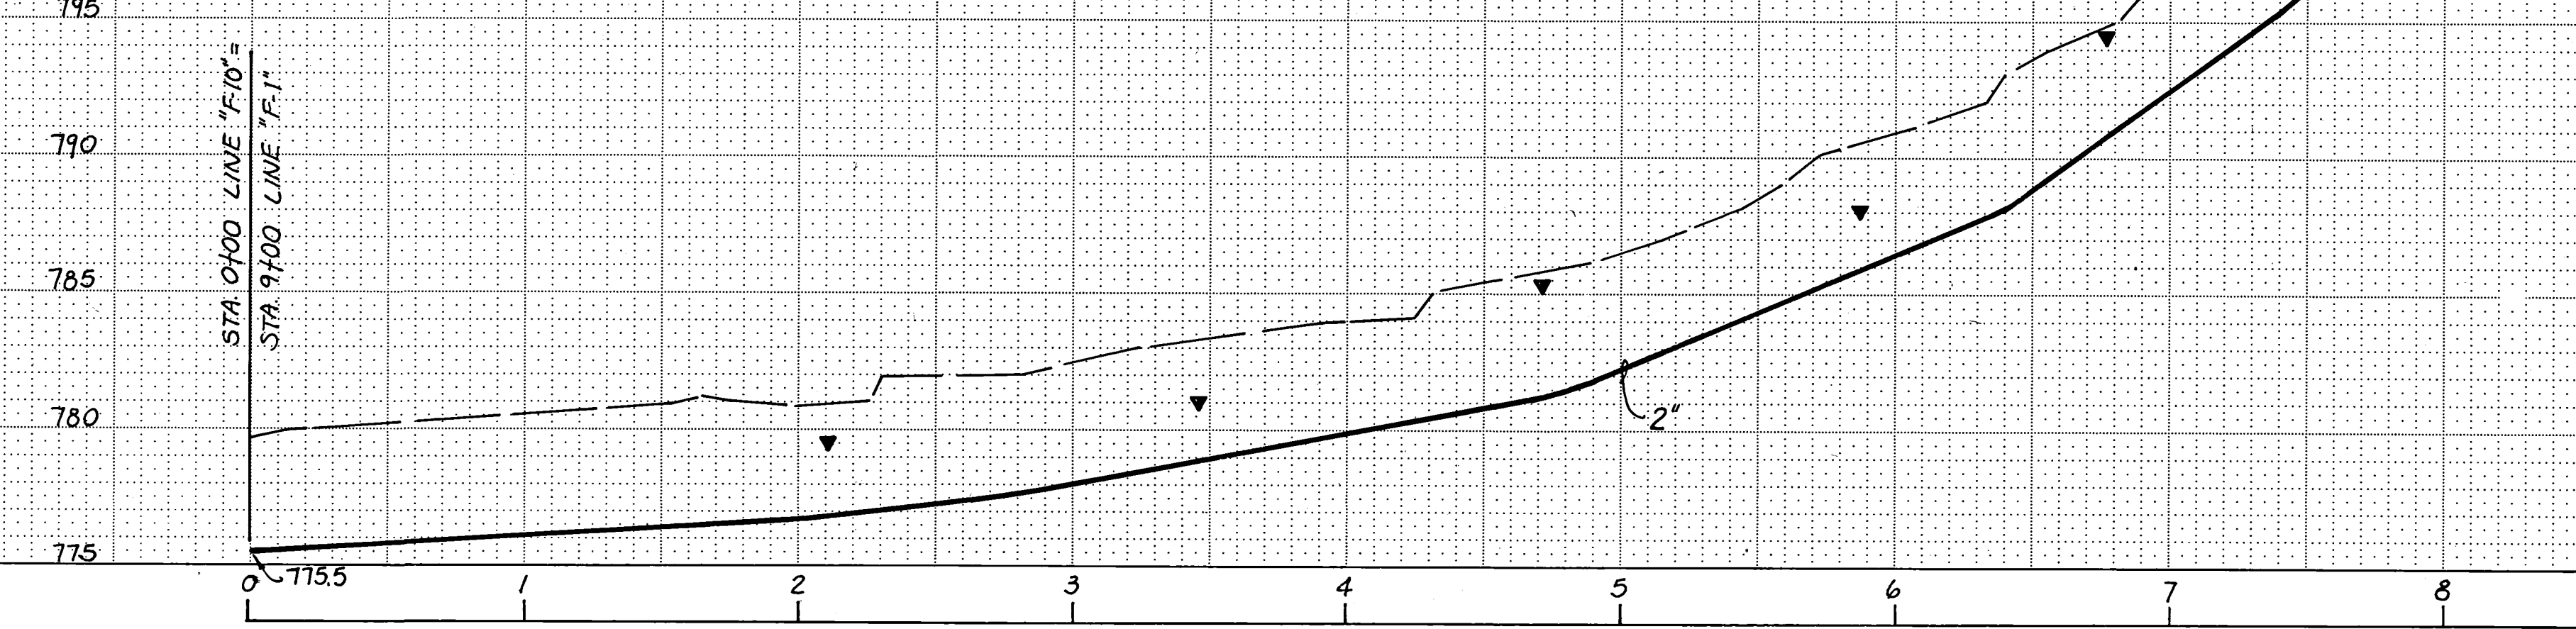
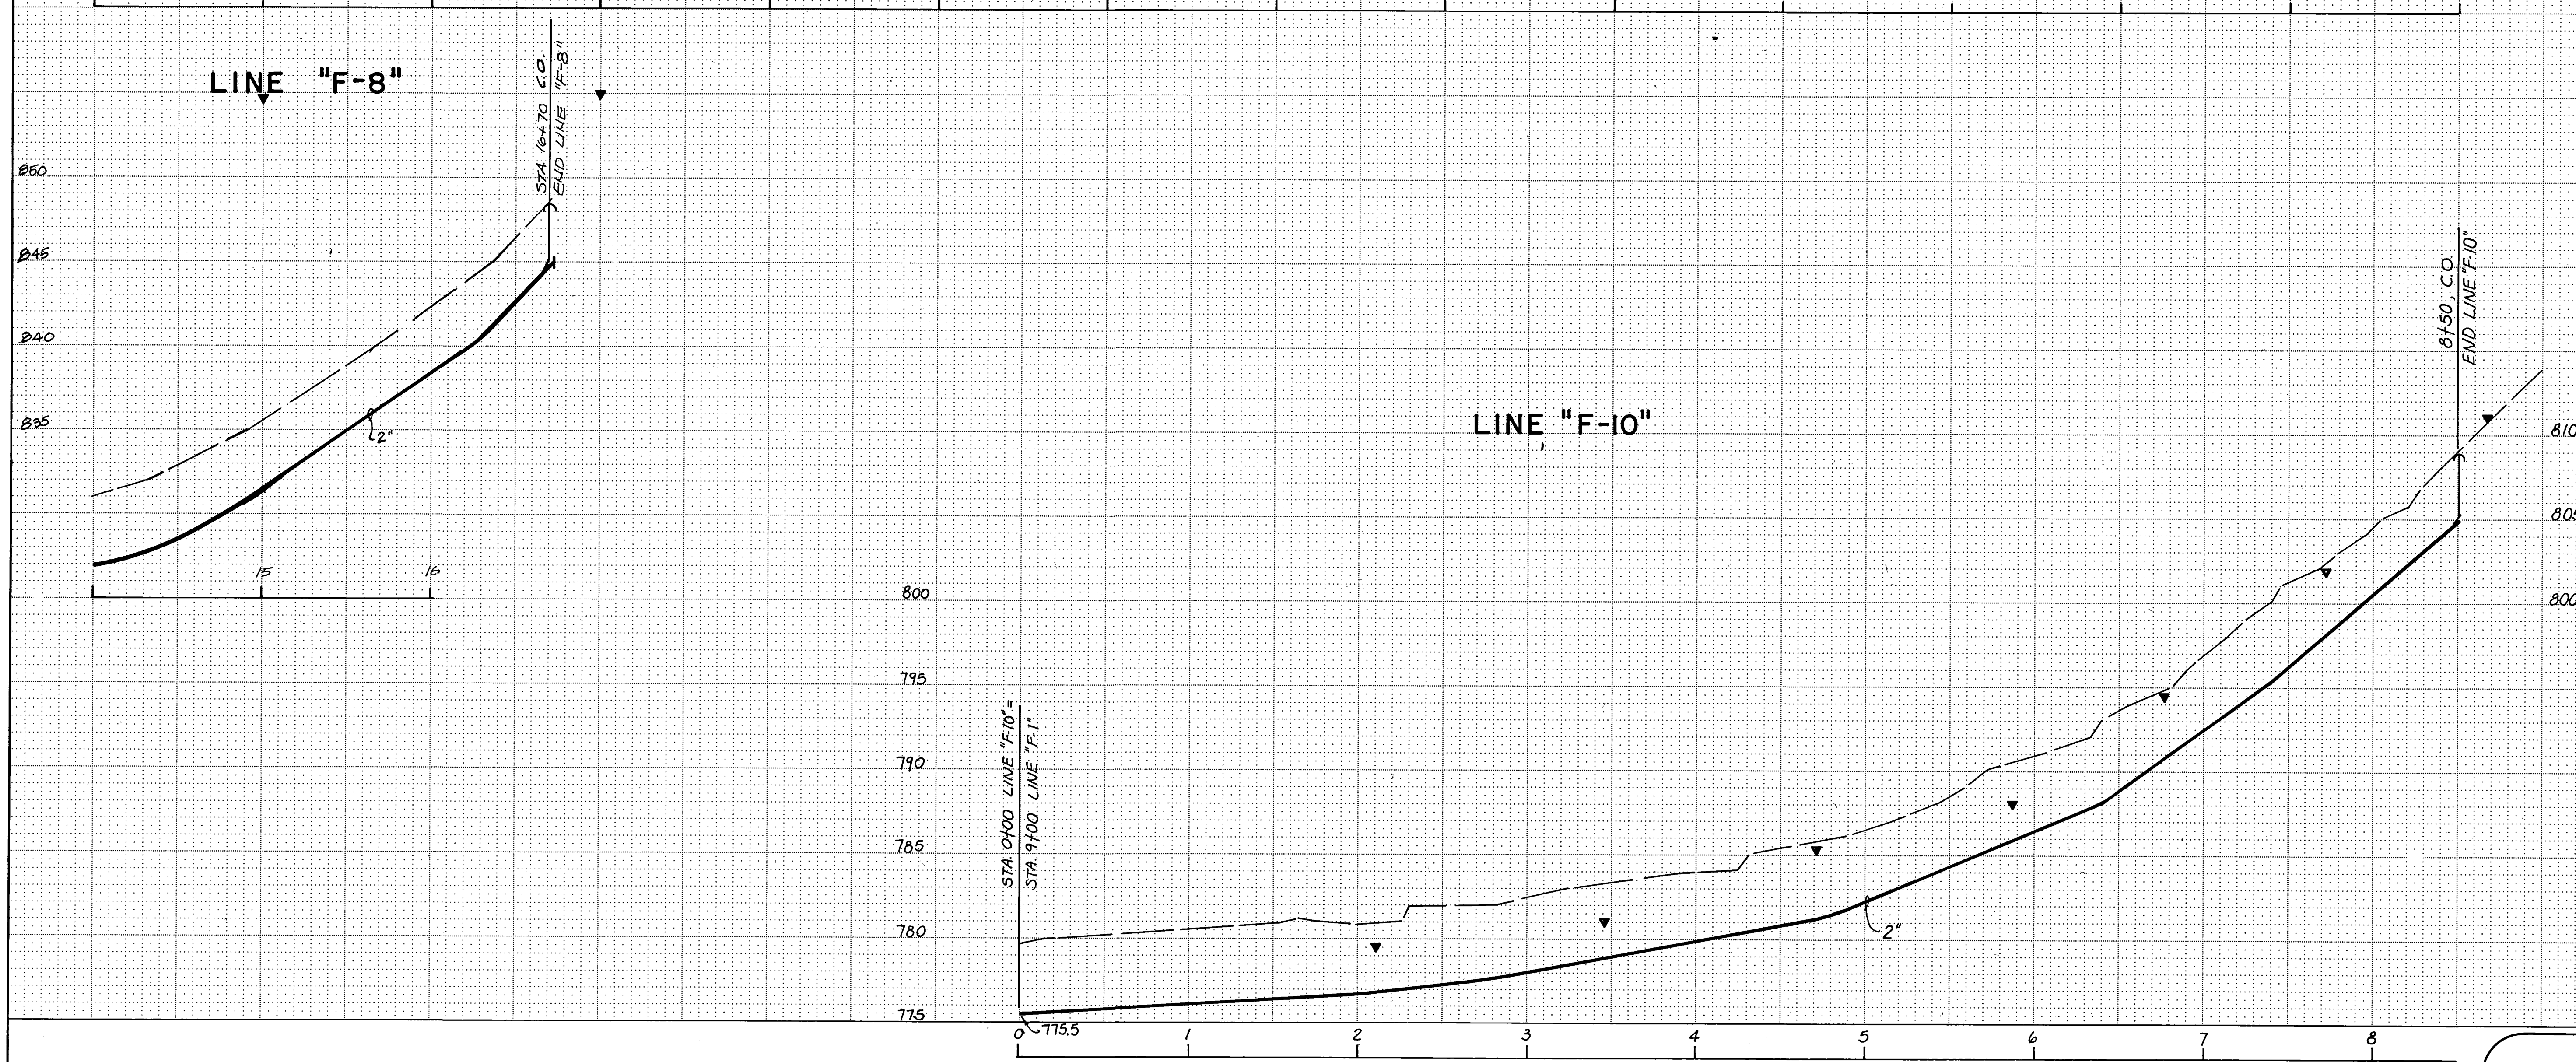


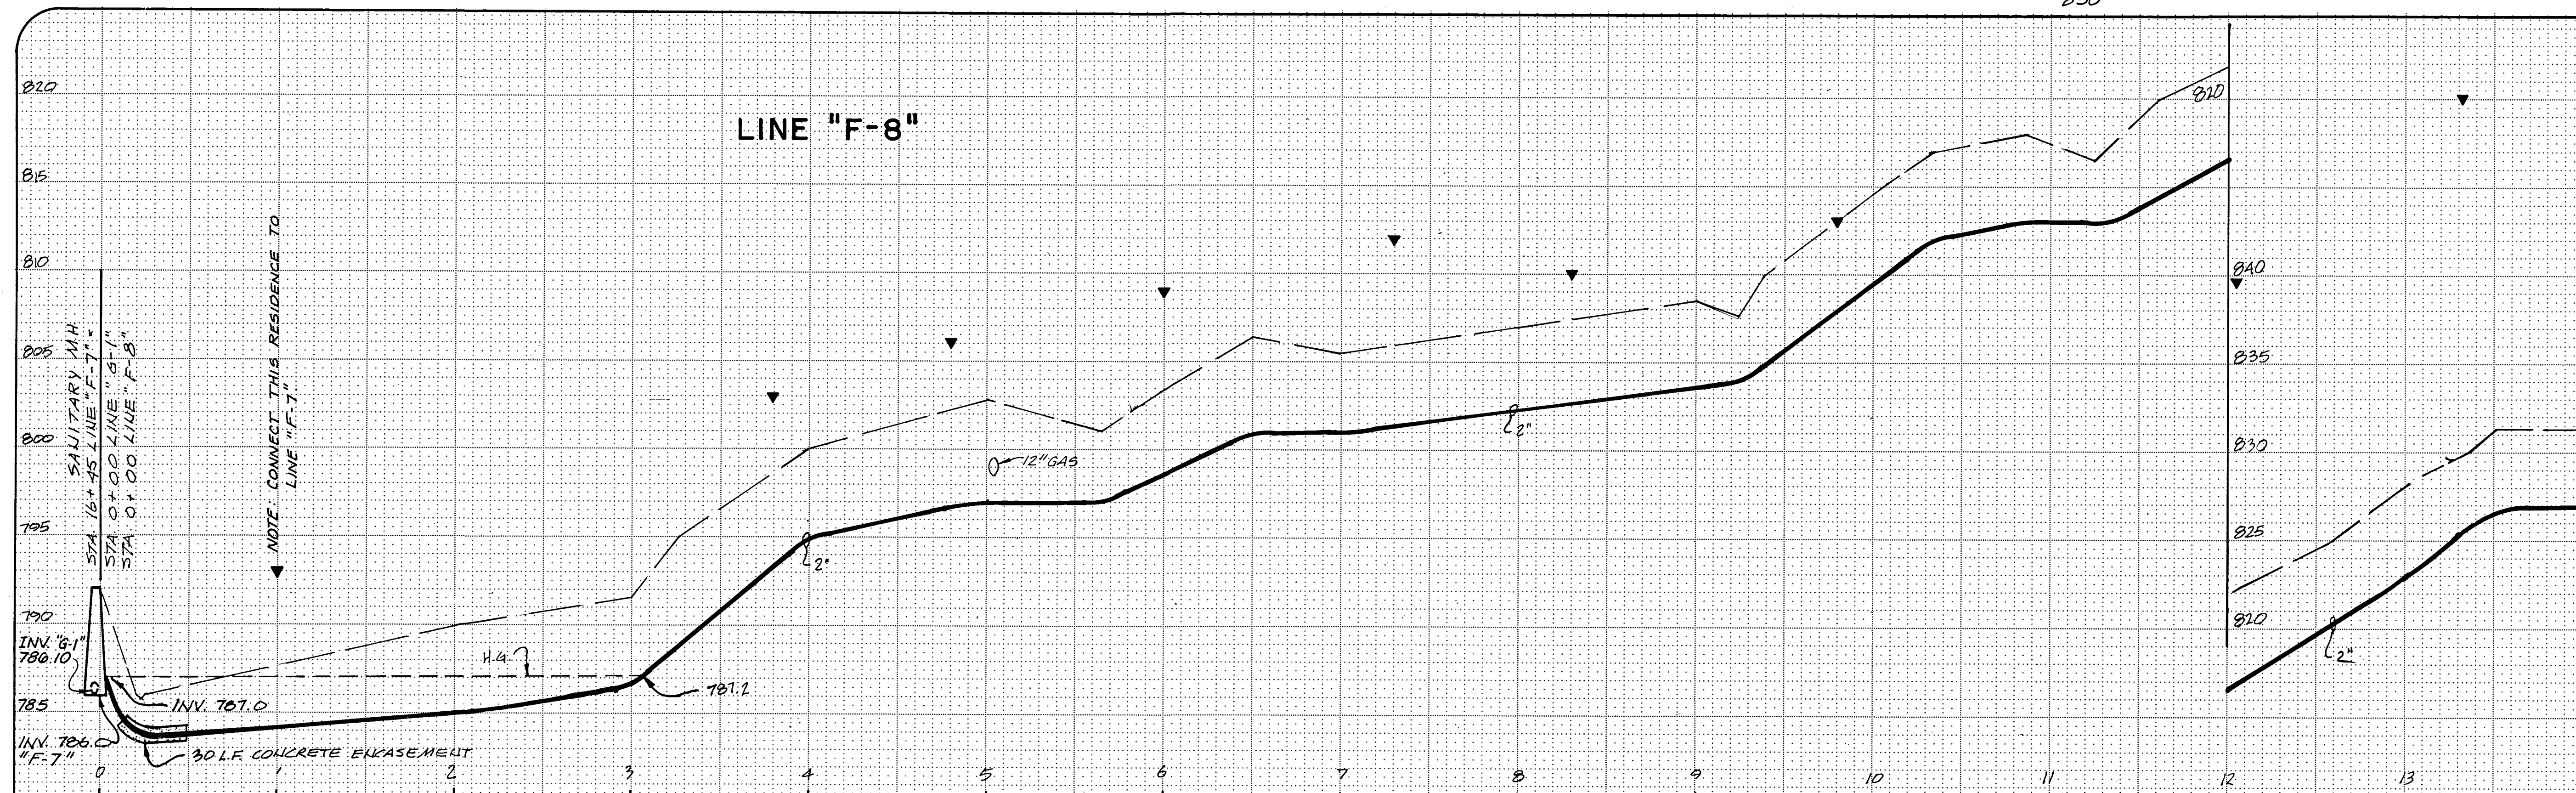

Revisions

Drawn by:	Date:	Checked by:	Date:
<i>M.H.</i>	<i>9-82</i>	<i>U.L.R.</i>	<i>9-3-82</i>
<i>S.W.</i>	<i>9-82</i>	<i>U.L.R.</i>	<i>9-3-82</i>
Drawn by:	Date:	Approved by:	Date:
<i>M.H.</i>	<i>9-82</i>	<i>U.L.R.</i>	<i>9-3-82</i>

MUSKINGUM COUNTY, OHIO

PROFILE - Lines "F-8" & "F-10"

Maysville III Area Wastewater Project
CONTRACT DIVISION C



Scale
HORIZ. 1" = 50'
VERT. 1" = 5'

Sheet
39 of 59

AREA 6

BRUNING 44-131 55293