


BRUNING 44131 55293

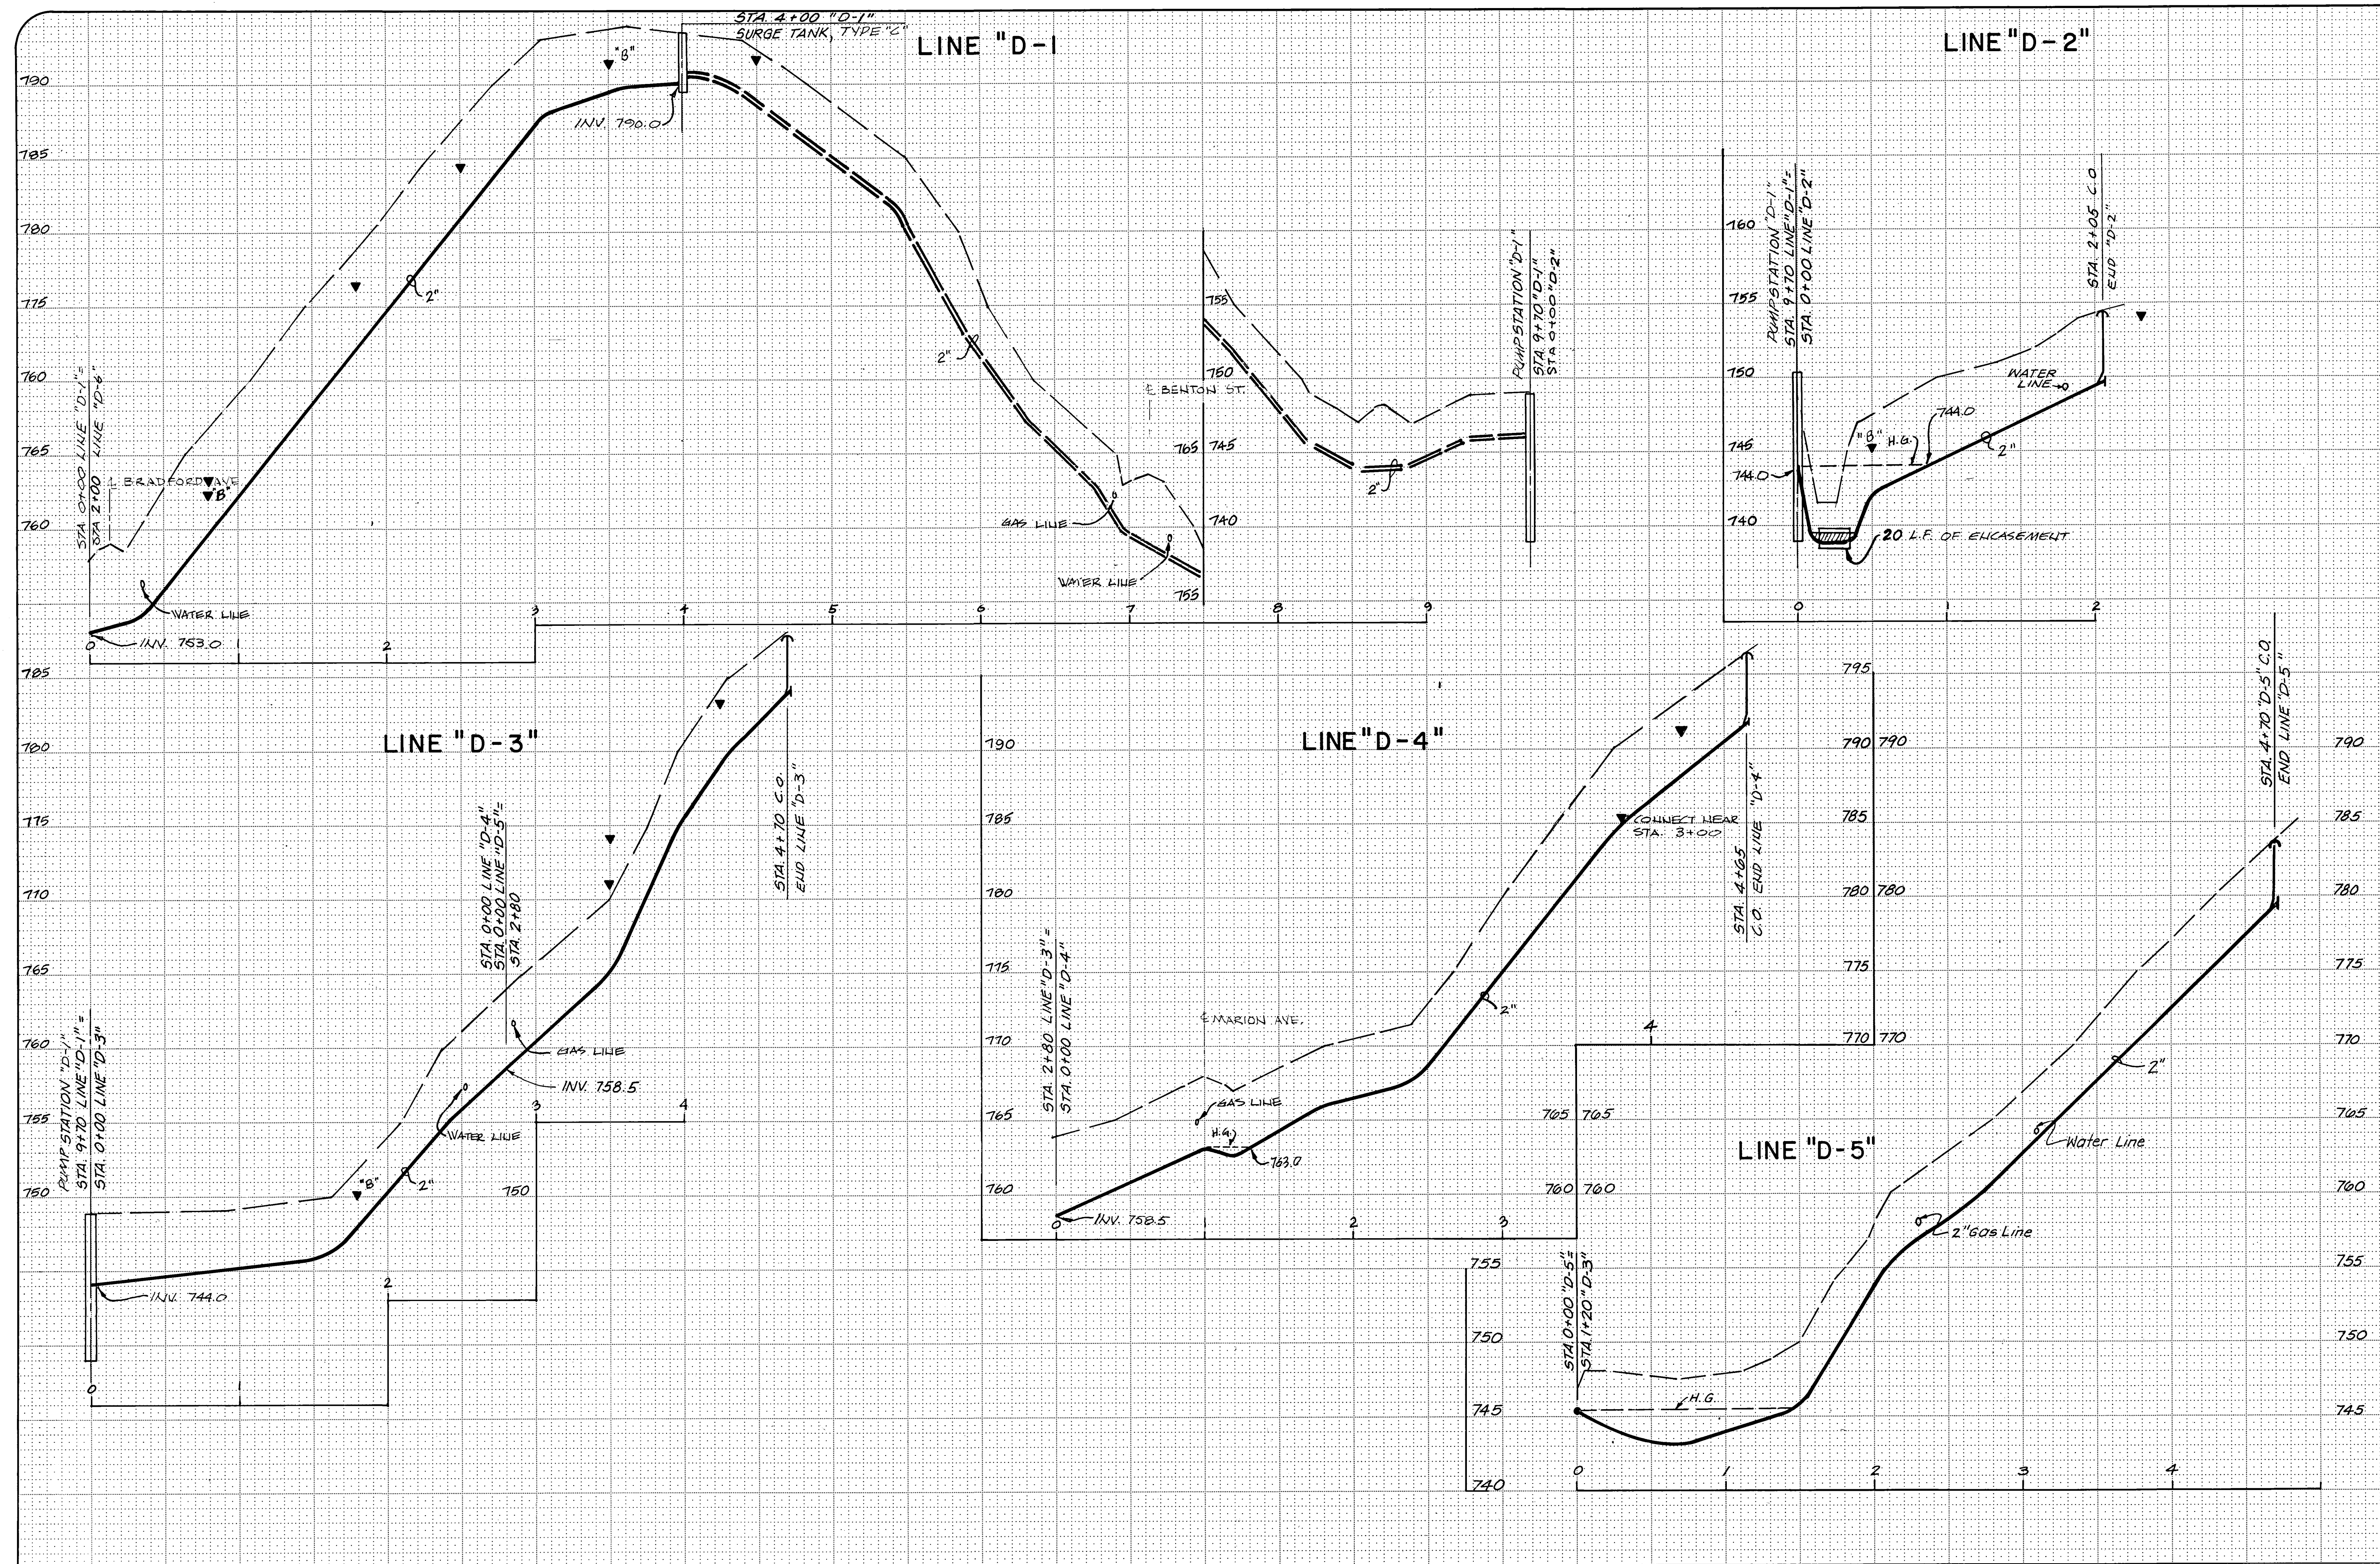

Revisions			
No.	Description	Date	By

Designed by:	Checked by:	Date:	Date:
5/11	U.L.K.	7-82	7-82
Drawn by:	Approved by:	Date:	Date:
D.B.	U.L.K.	7-82	7-82

Design Enterprise Ltd.

Maysville III Area Wastewater Project

CONTRACT DIVISION C

Scale

HORIZ. 1" = 50'

VERT. 1" = 5'

Sheet

4 of 59

MUSKINGUM COUNTY, OHIO