


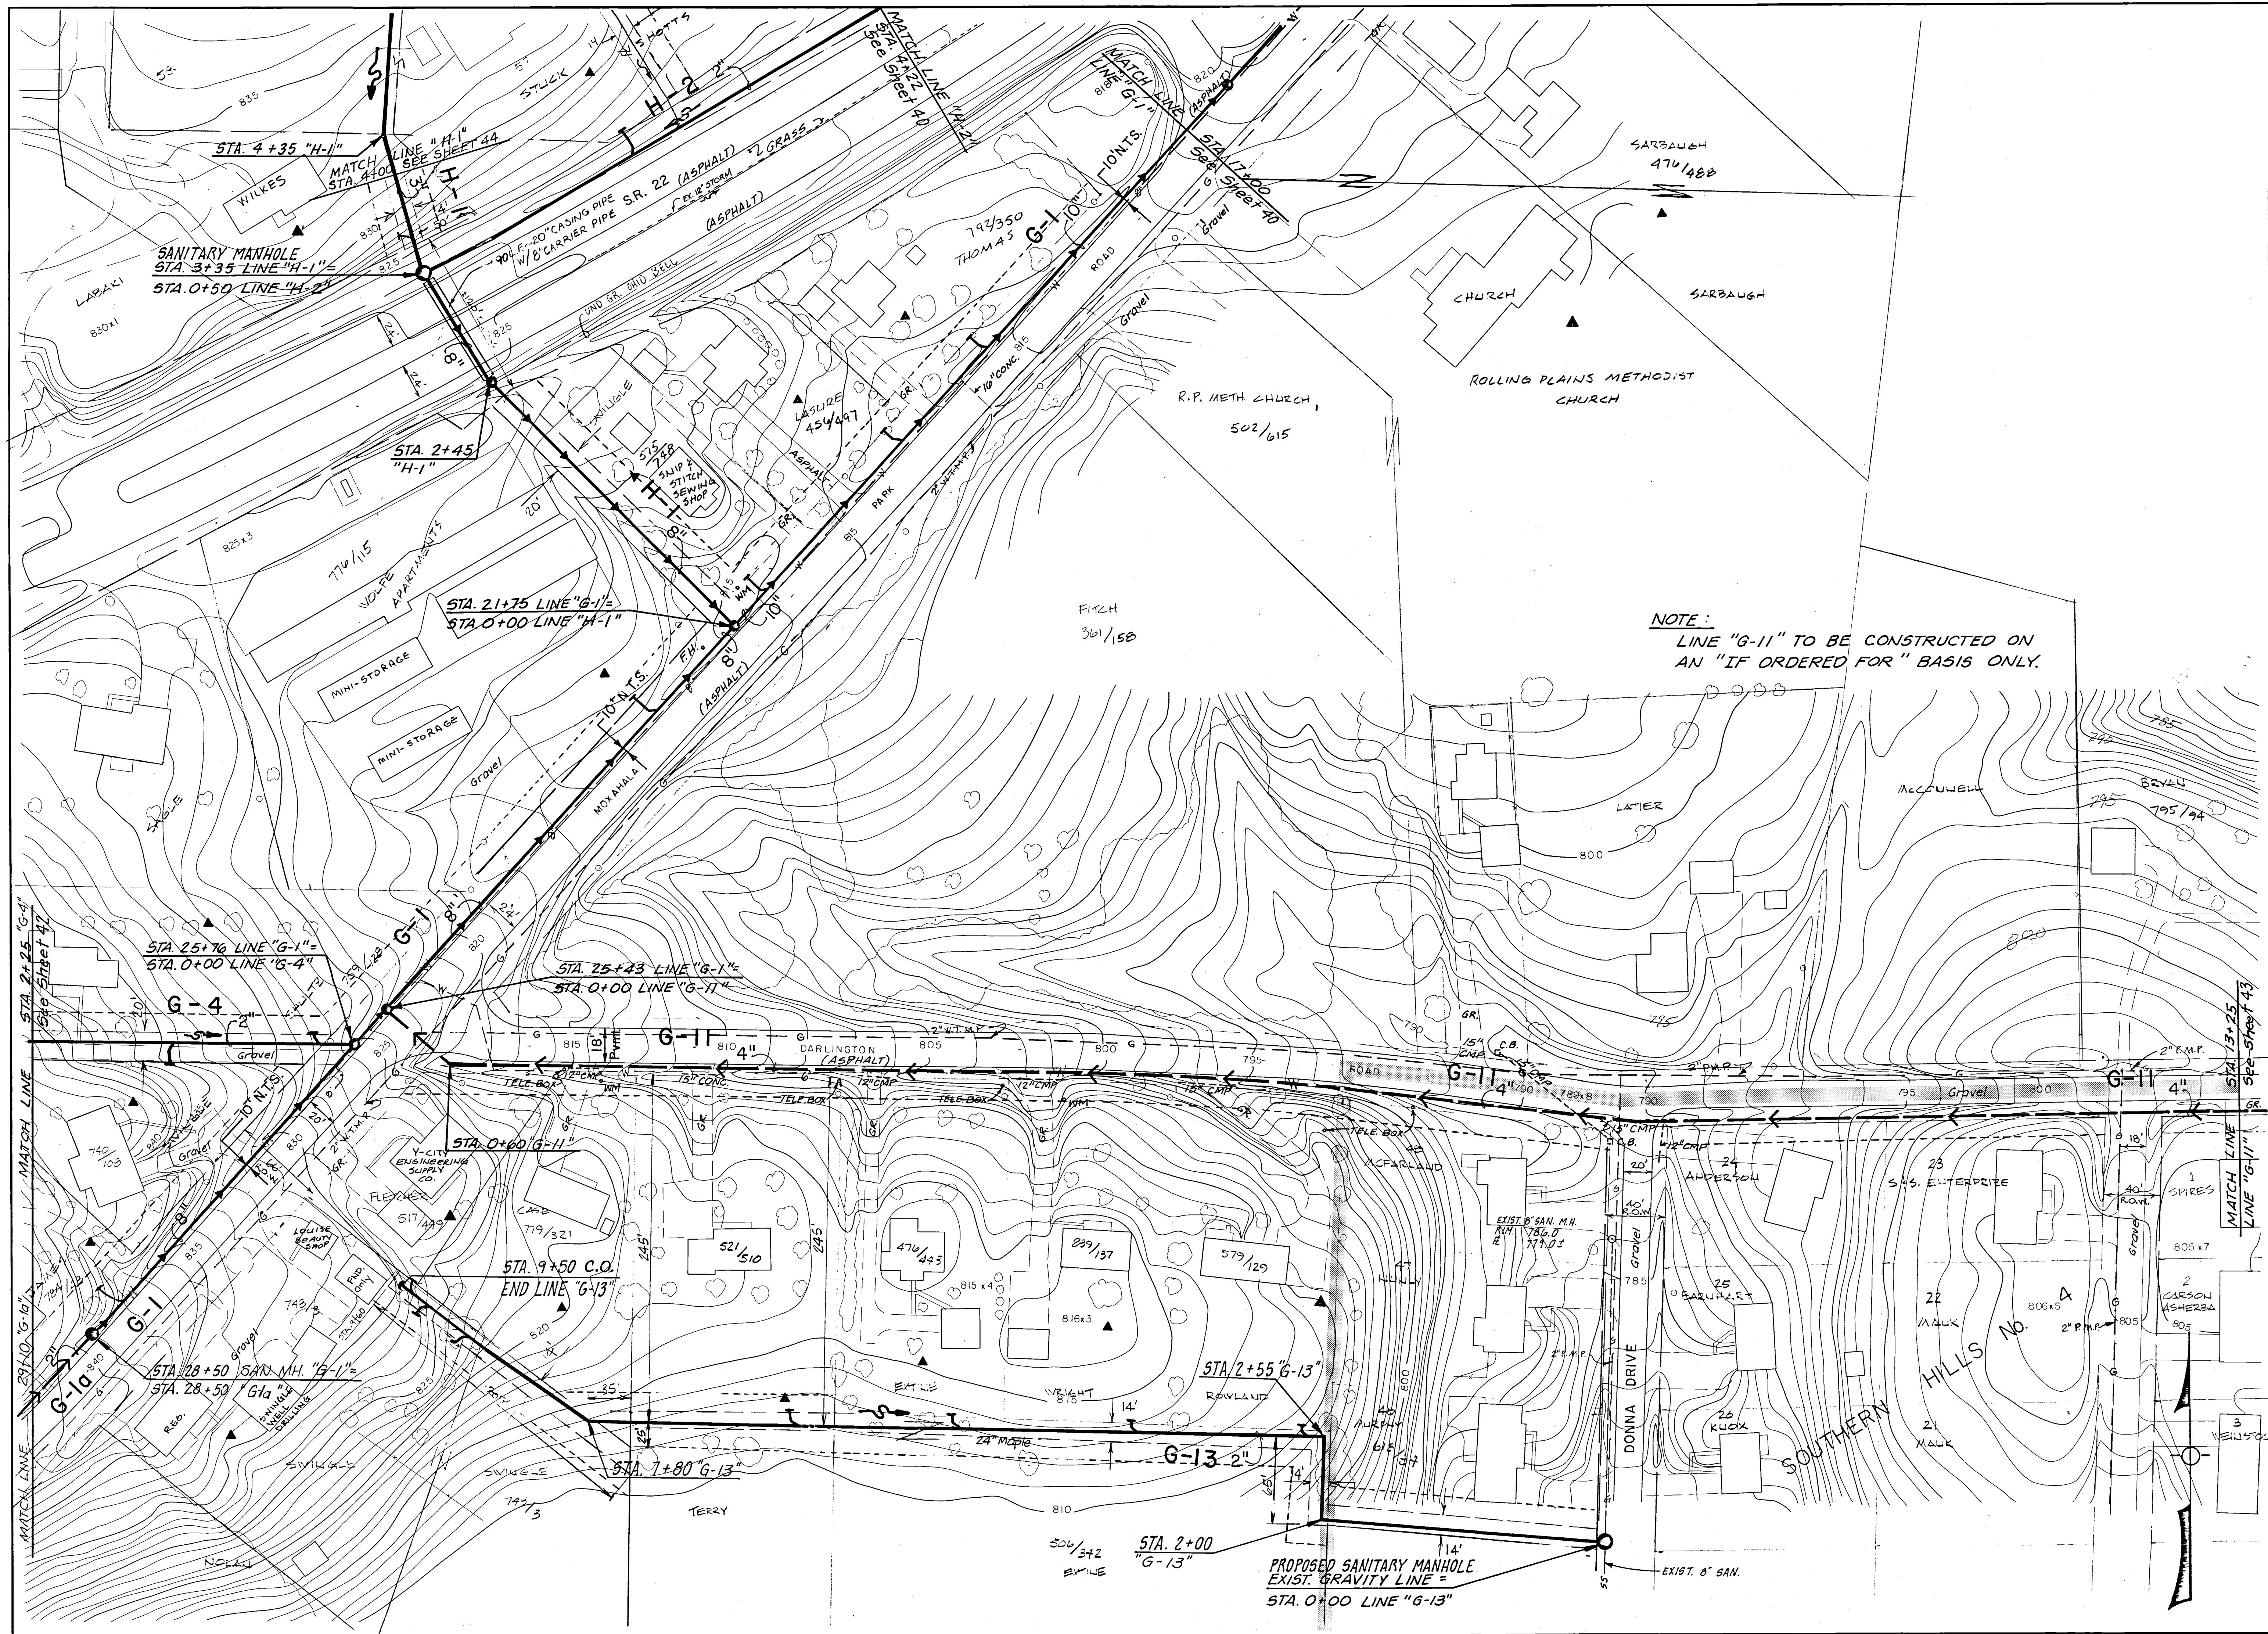

Revisions

Designed by: S.W.

Checked by: U.L.R.

Date: 9-82

Date: 9-82

Drawn by: W.H.U.

Approved by: U.L.R.

Date: 9-82

Date: 9-82

PLAN - Line "G-1", "G-4", "G-11", "G-13",
"H-1", "H-2"

Maysville III Area Wastewater Project
CONTRACT DIVISION C

MUSKINGUM COUNTY, OHIO

Design
Enterprise
Ltd.

Scale
1" = 50'

Sheet
41 of 59

AREA 7 8 8