


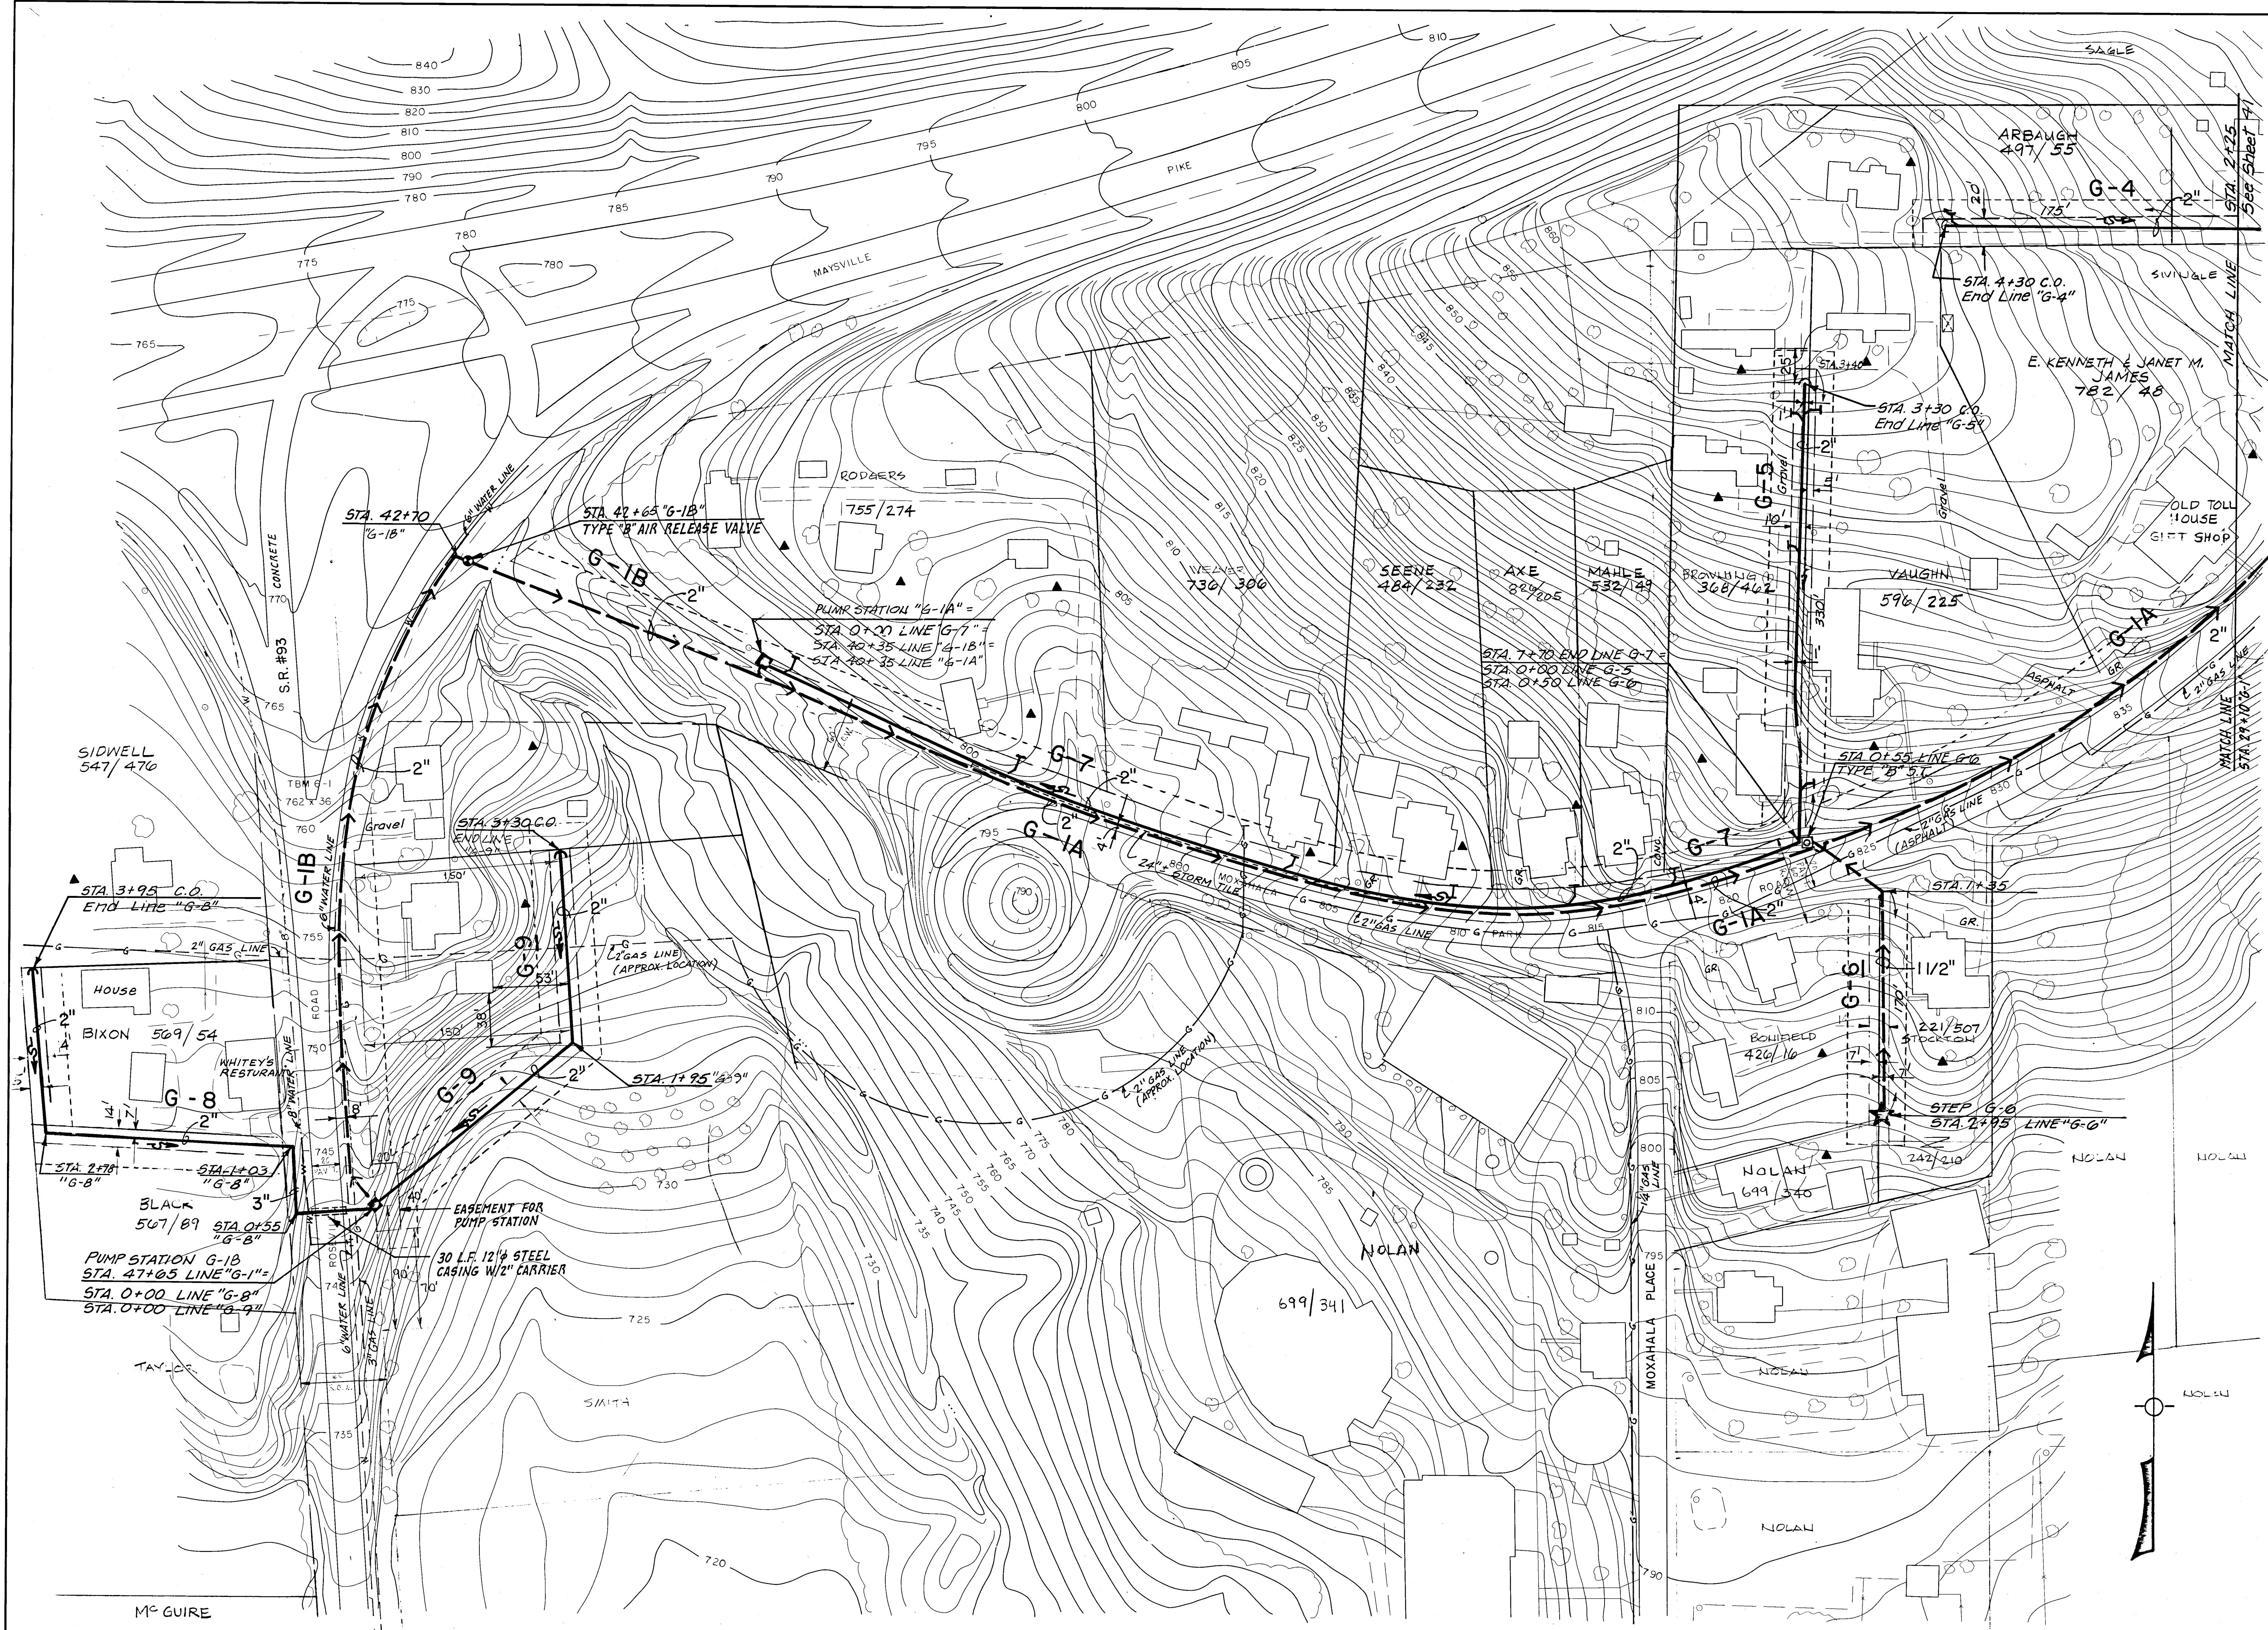

Revisions

--	--	--	--	--	--

Designed by:
 SW

Checked by:
 J.L.R.

Date:
 9-82

Drawn by:
 W.H.U.

Date:
 9-82

Approved by:
 J.L.R.

Date:
 9-82

PLAN - Line "G-1", "G-5", "G-6", "G-7",
"G-8" & "G-9"

Maysville III Area Wastewater Project
CONTRACT DIVISION C

MUSKINGUM COUNTY, OHIO

Design
Enterprise
LLC

Scale
1" = 50'

Sheet
42 of 59

AREA 7