



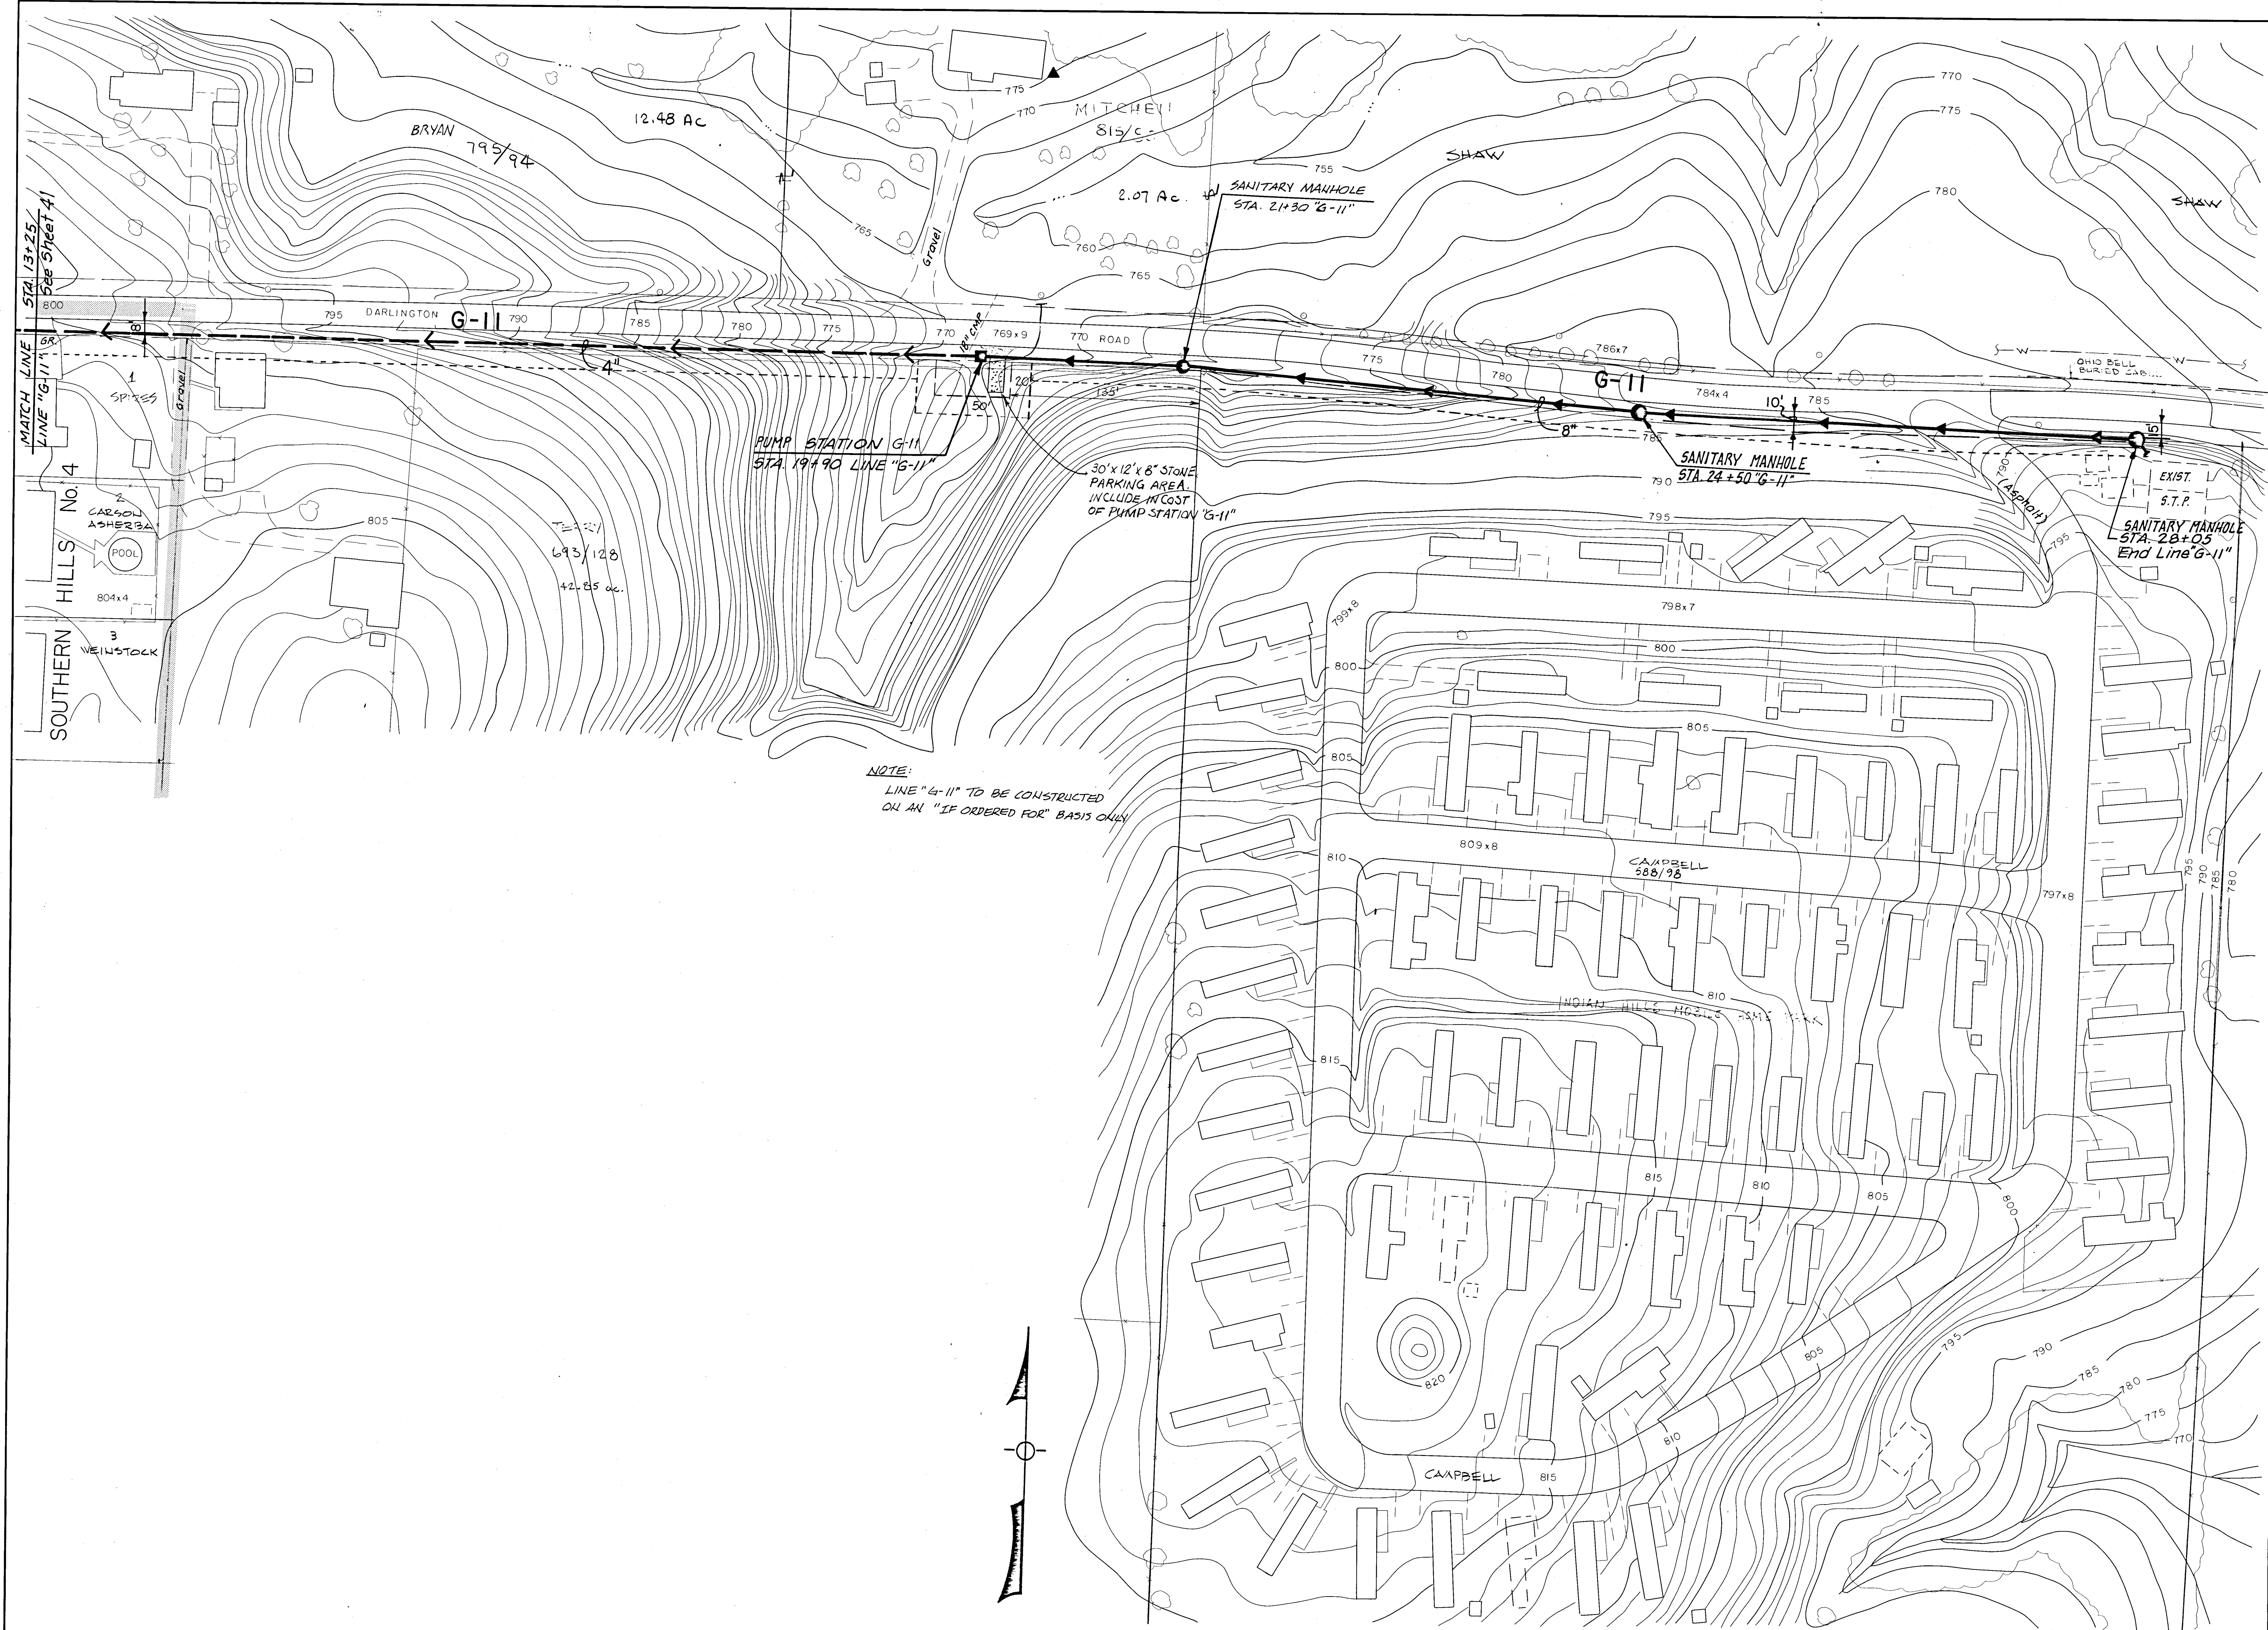


NOTE:
LINE "G-11" TO BE CONSTRUCTED
ON AN "IF ORDERED FOR" BASIS ONLY

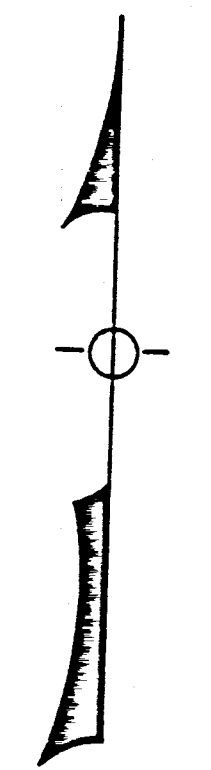

Revisions

Designed by: W.H.J.	Date: 9-82	Checked by: U.L.R.	Date: 9-82
Drawn by: W.H.J.	Date: 9-82	Approved by: U.L.R.	Date: 9-82

PLAN - Line "G-11"
Maysville III Area Wastewater Project CONTRACT DIVISION C
MUSKINGUM COUNTY, OHIO

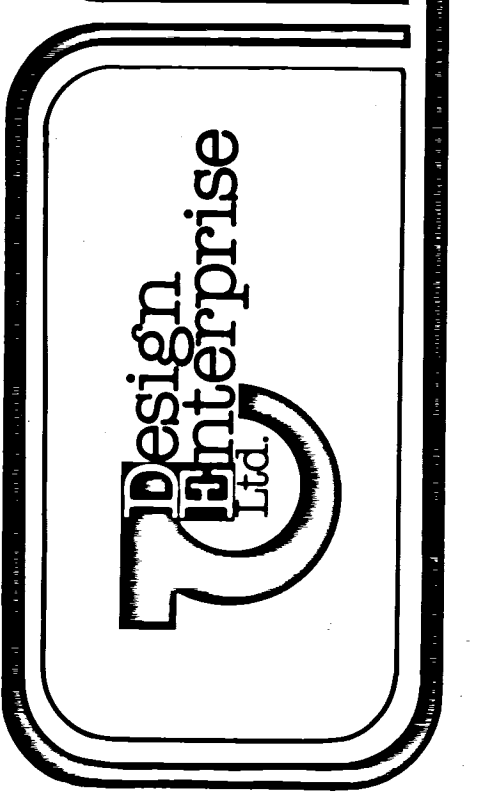

Scale 1" = 50'
Sheet 43 of 59