


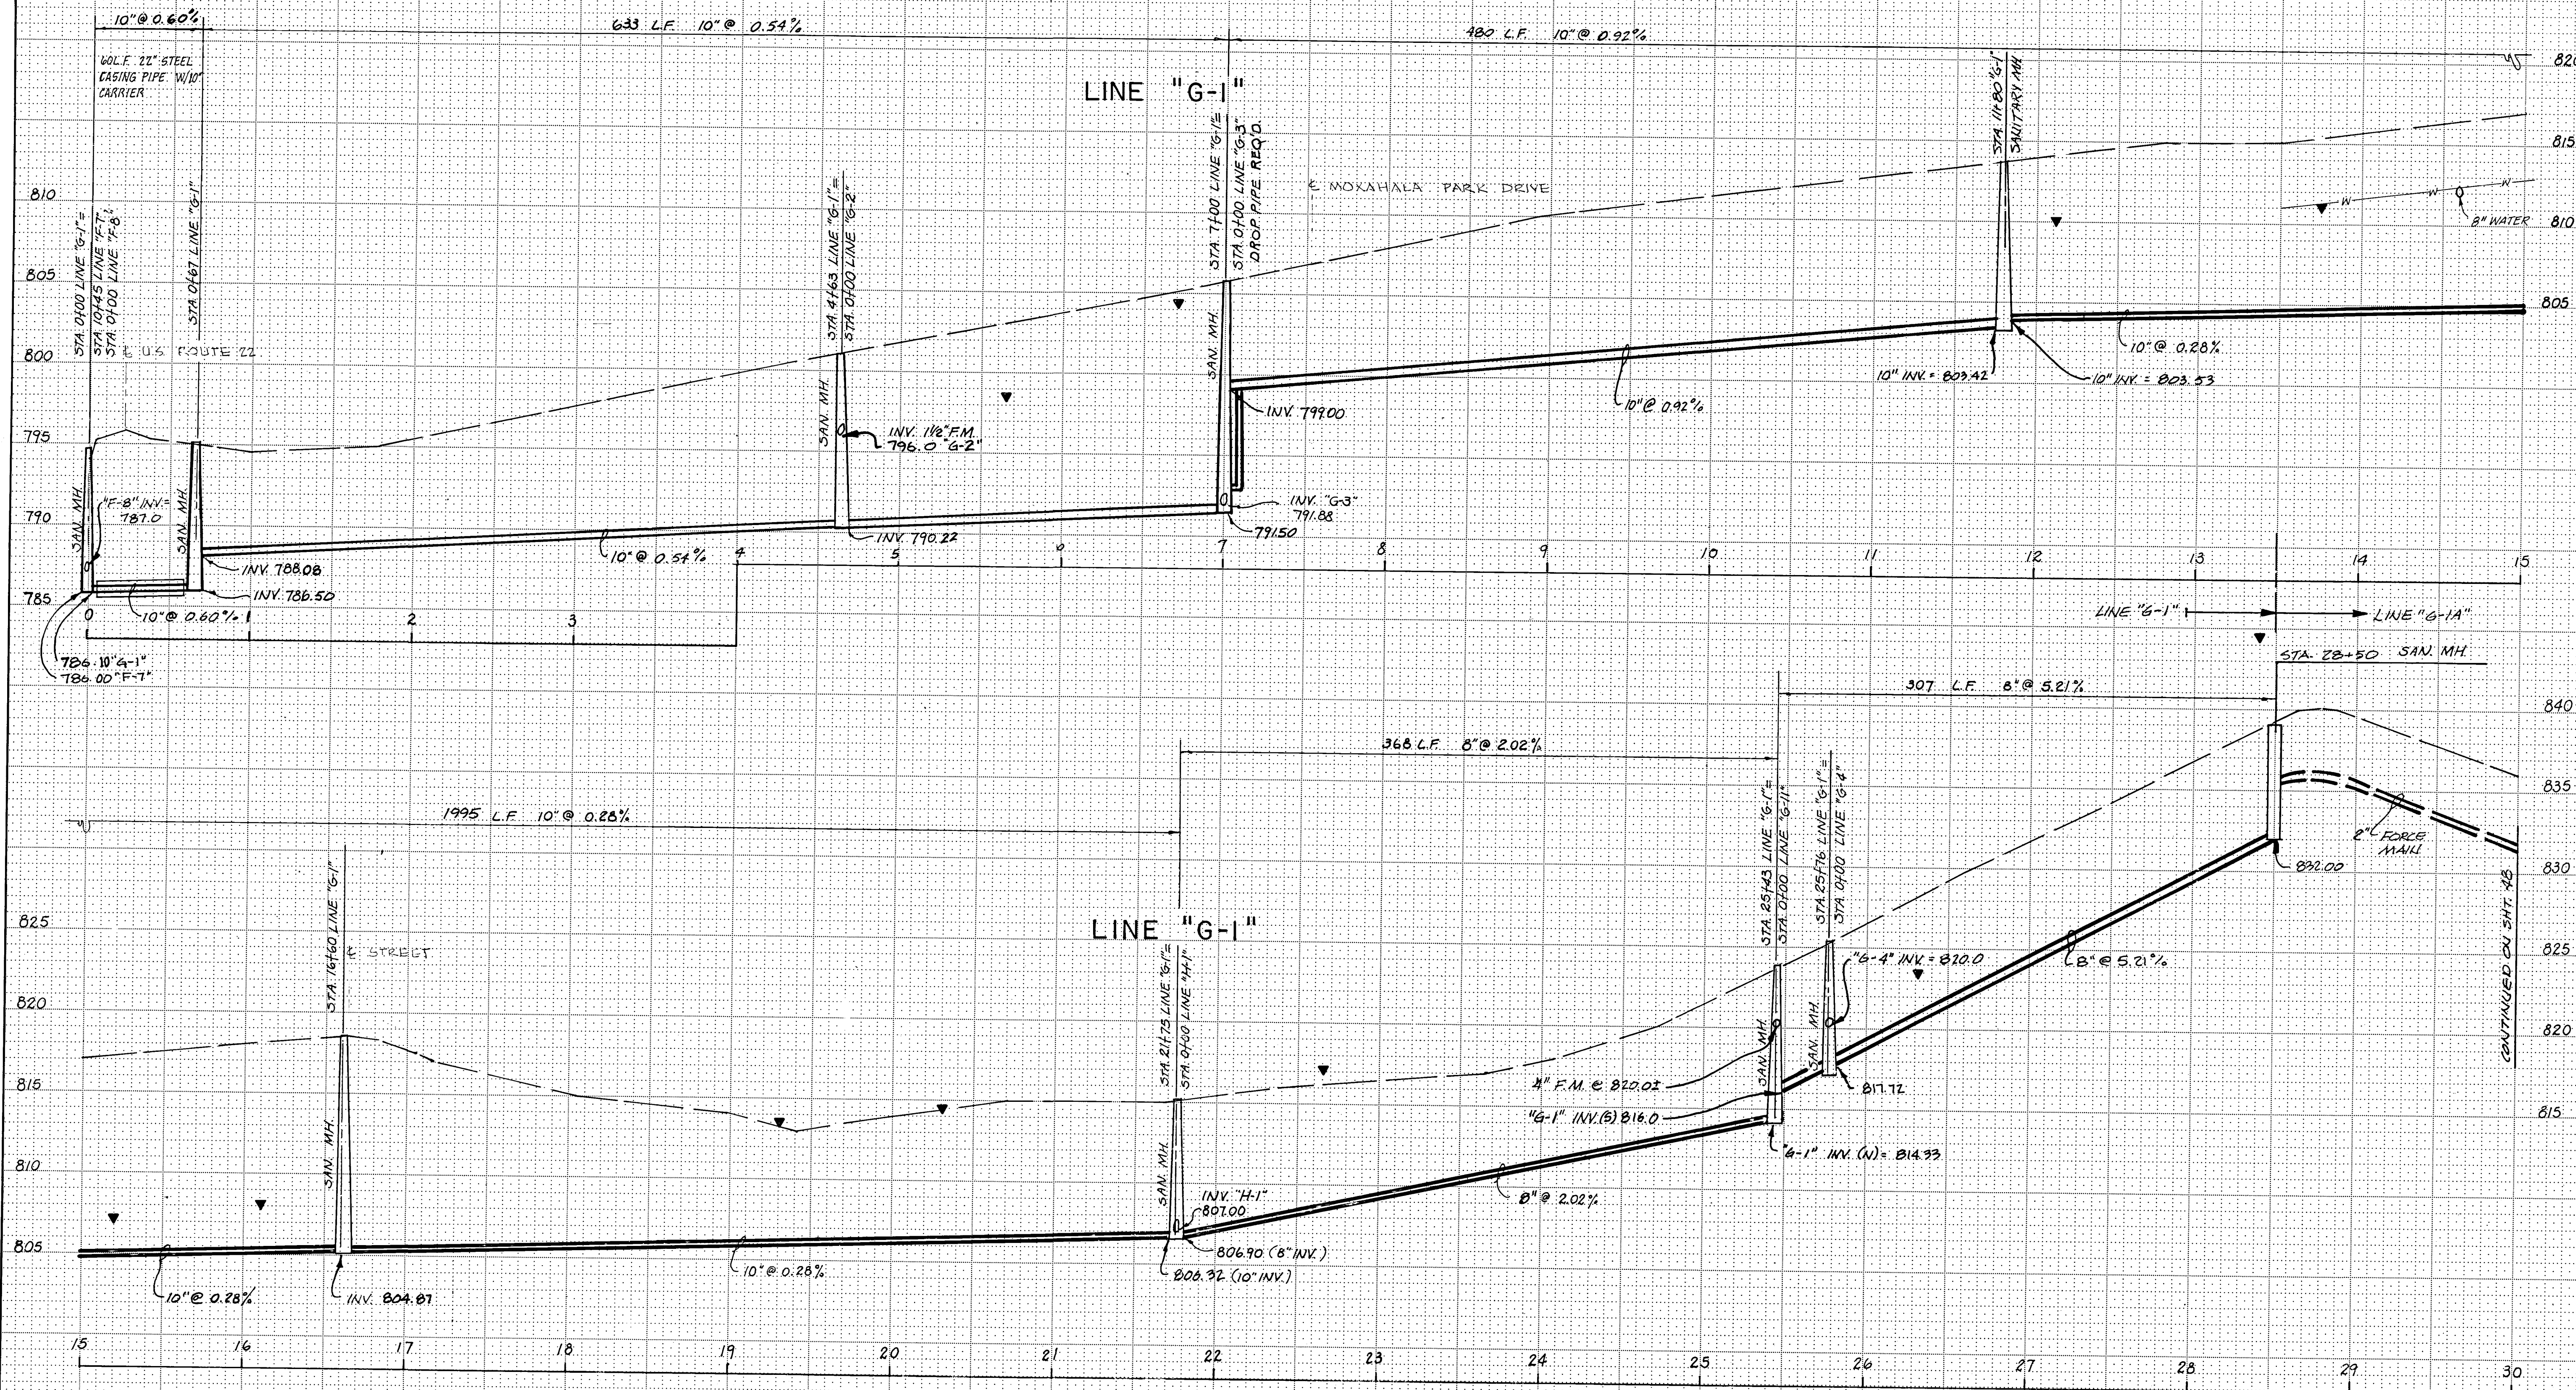

Revisions


Designed by:	Date:	Checked by:	Date:
S.W.	4-82	U.L.R.	9-3-82
Drawn by:	Date:	Approved by:	Date:
D.H.	9-82	U.L.R.	9-3-82

PROFILE - Line "G-1"

Maysville III Area Wastewater Project

MUSKINGUM COUNTY, OHIO

CONTRACT DIVISION C

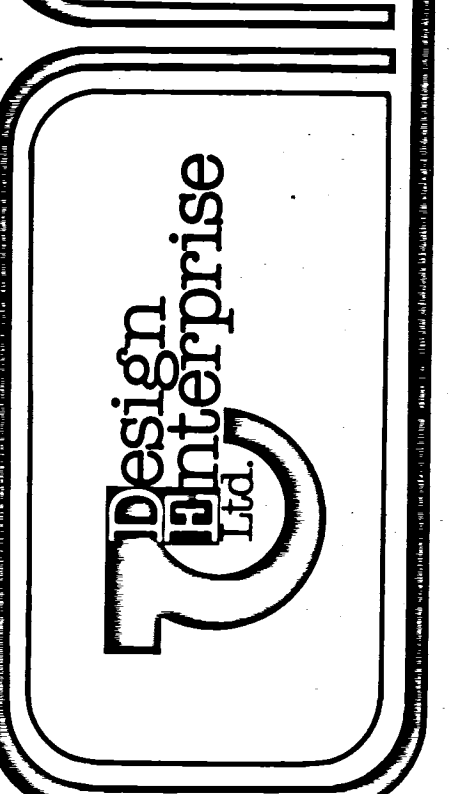

Scale
HORIZ. 1" = 50'
VERT. 1" = 5'
Sheet
47 of 59