


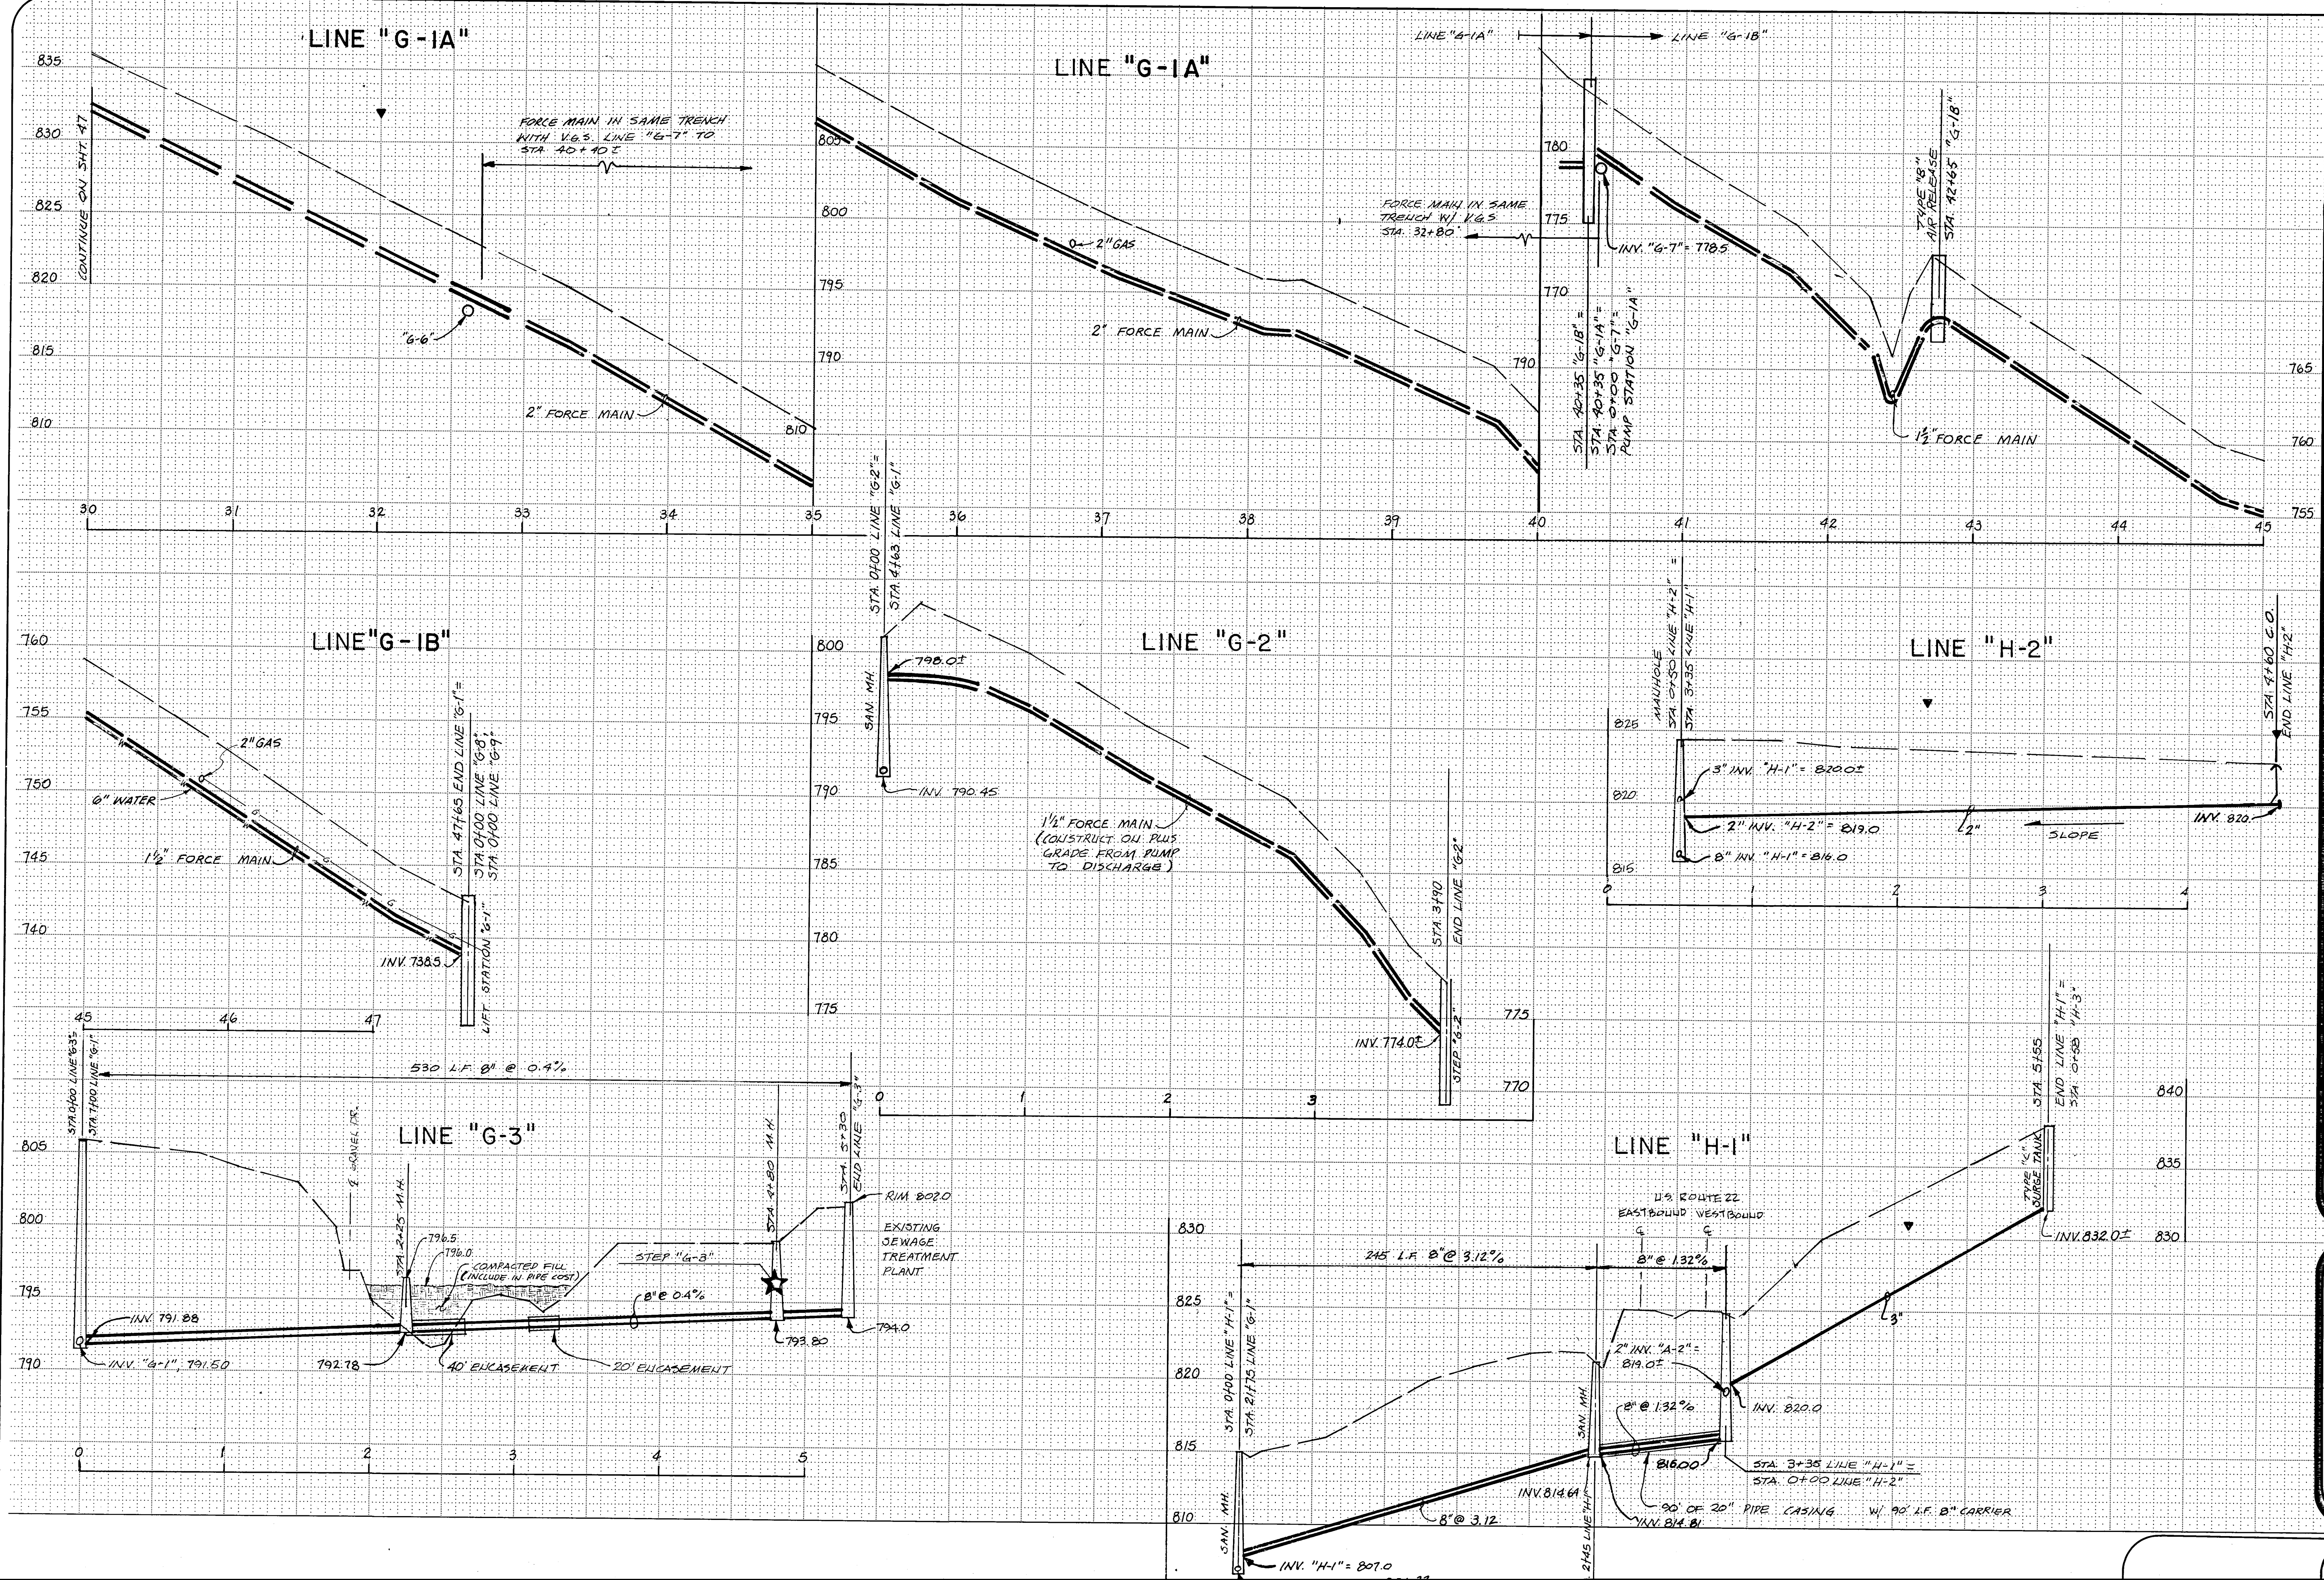


Revisions

Designed by:	Date:	Checked by:	Date:
J.W.	9-82	J.L.R.	9-82
Drawn by:	Date:	Approved by:	Date:
M.H.	9-82	J.L.R.	9-82

PROFILE - Lines "G-1", "G-2", "G-3", "H-1", & "H-2"

Maysville III Area Wastewater Project

MUSKINGUM COUNTY, OHIO

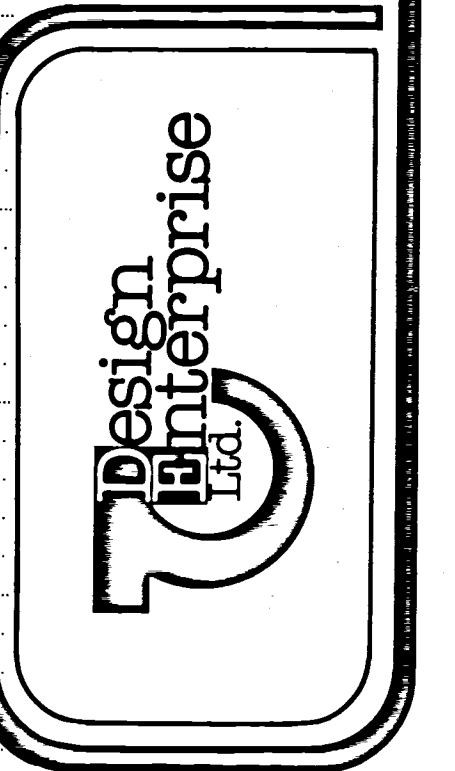

Scale
HORIZ. 1" = 50'