


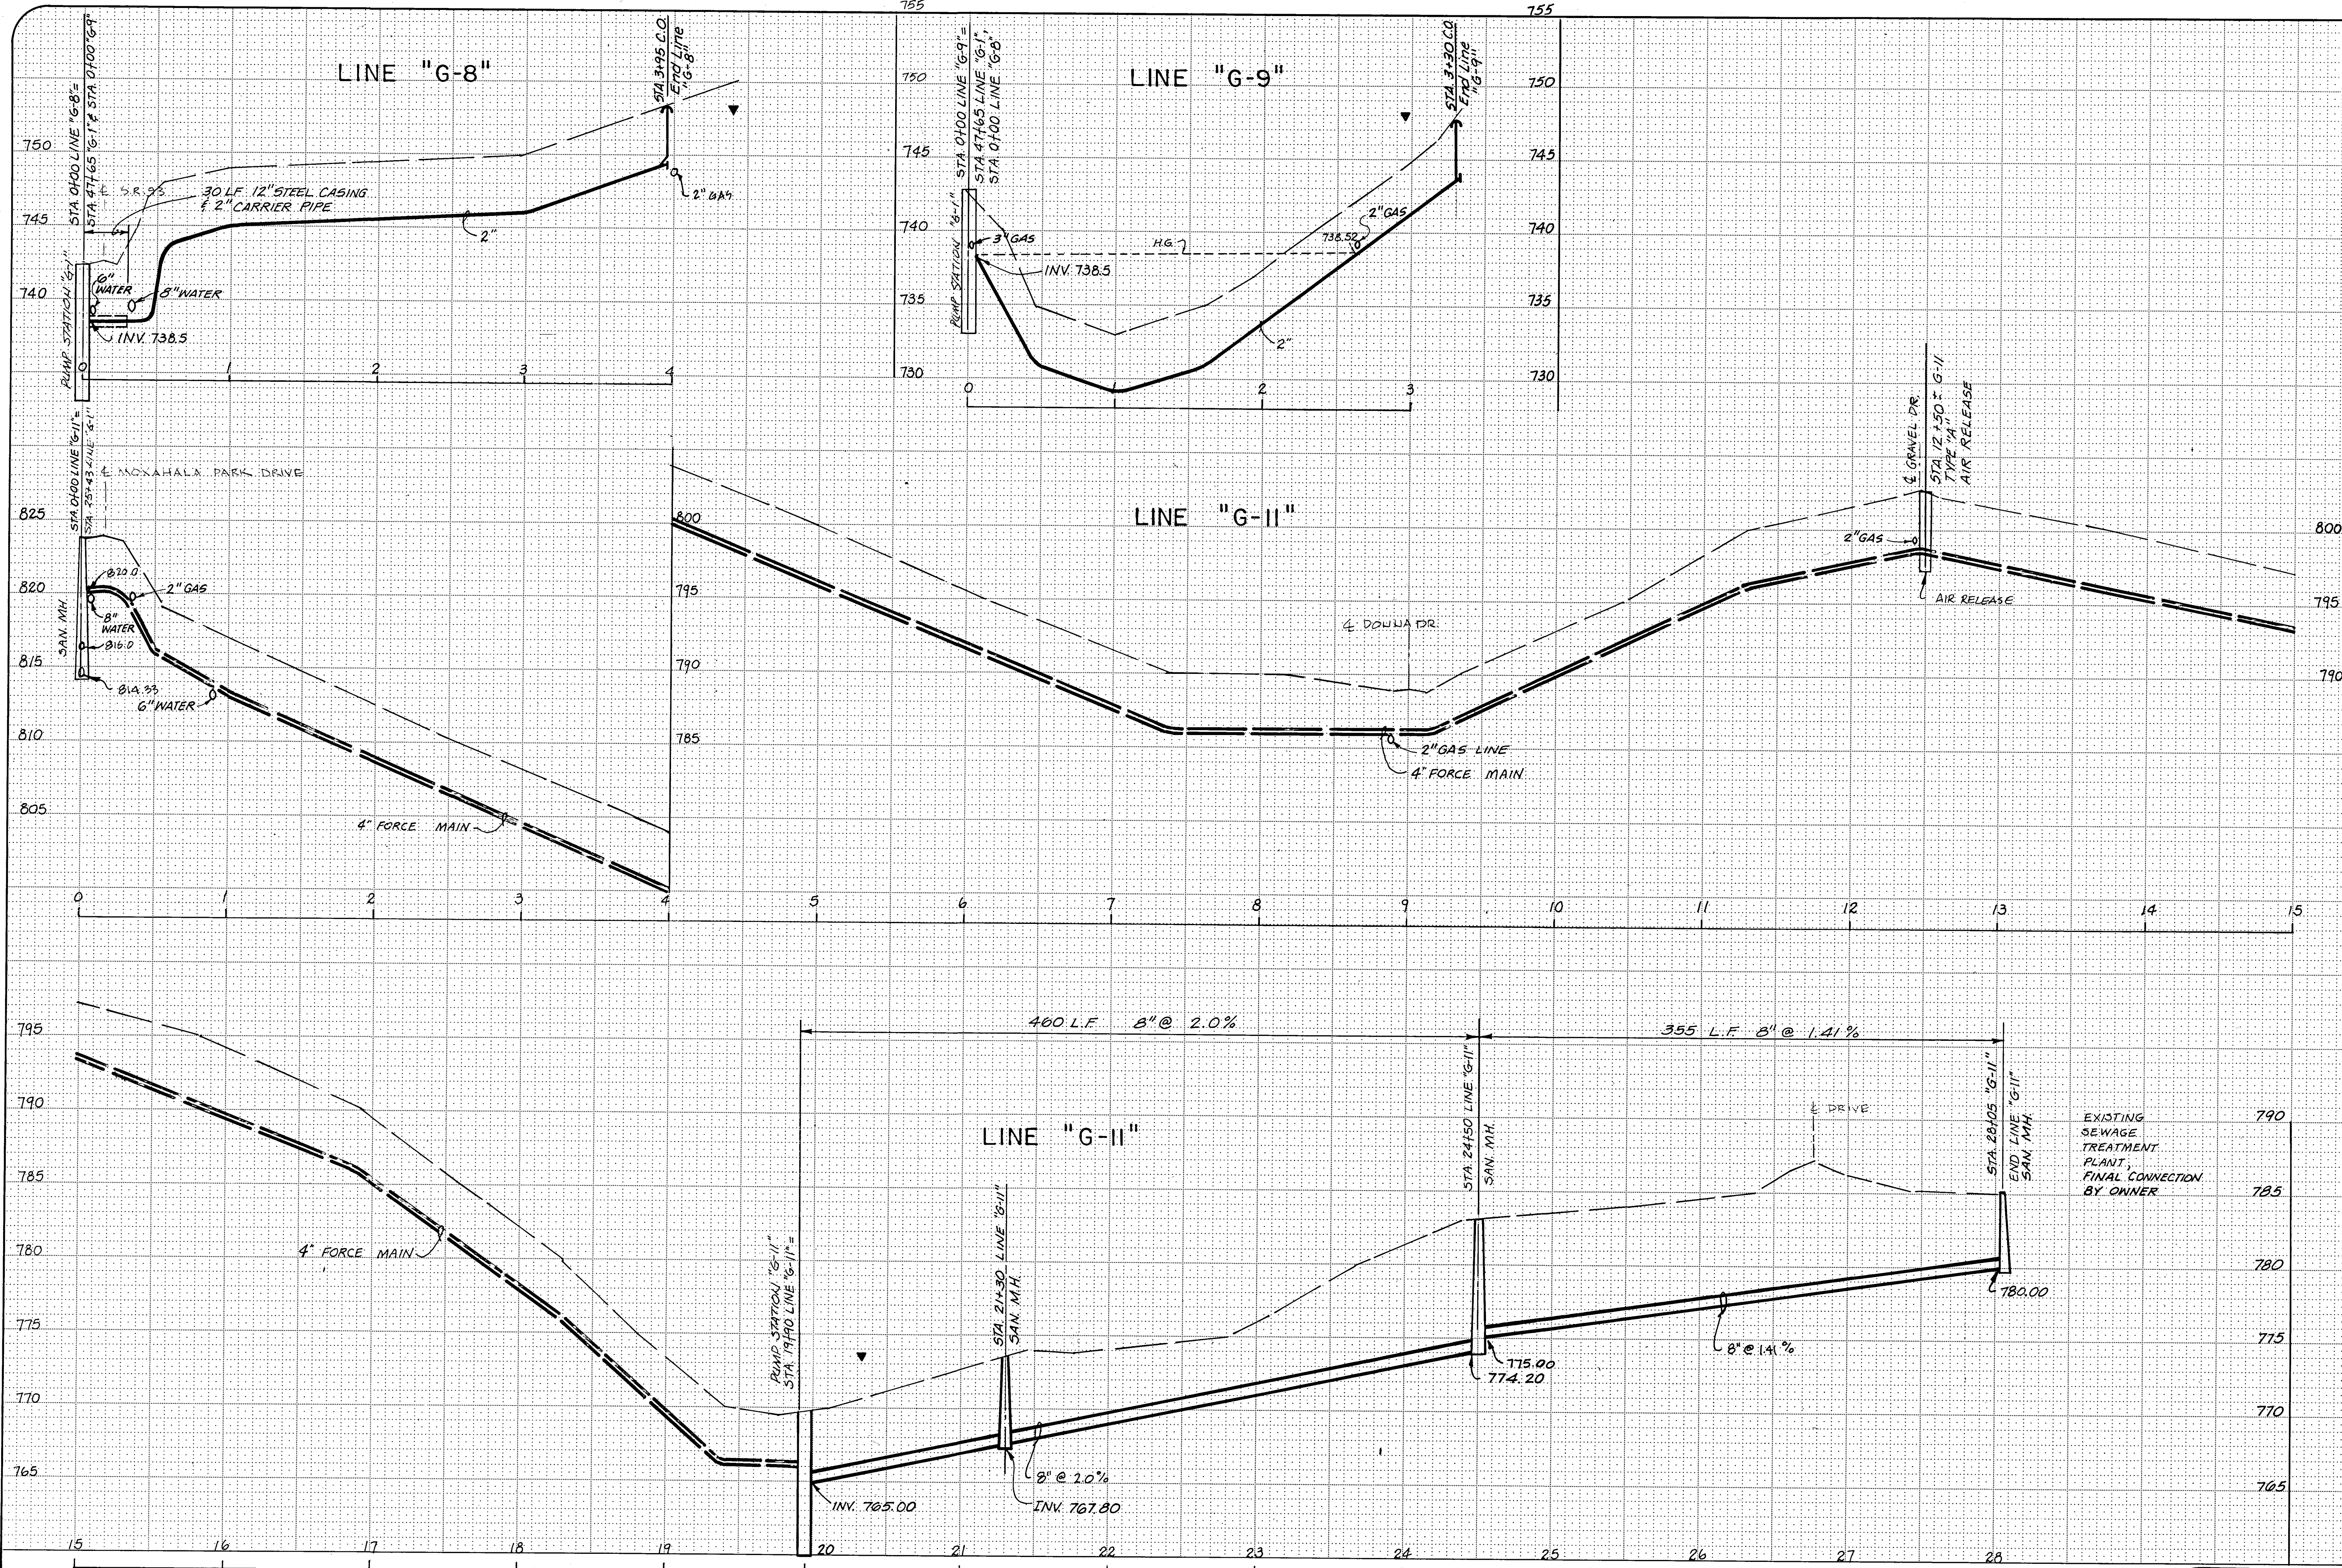


Revisions

Designed by:	Date:	Checked by:	Date:
SW	9-82	J.L.R.	9-82
Drawn by:	Date:	Approved by:	Date:
P.B.	9-82	J.L.R.	9-82

PROFILE - Lines "G-8" "G-9" "G-11"

Maysville III Area Wastewater Project
 CONTRACT DIVISION C

MUSKINGUM COUNTY, OHIO

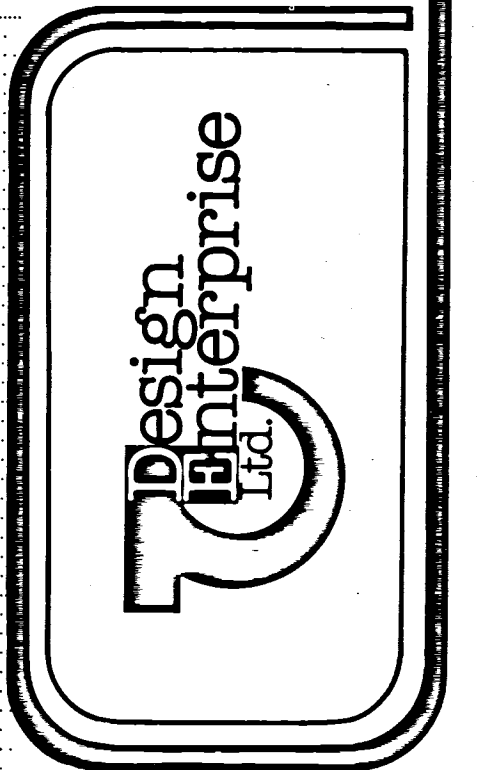

Scale
 HORIZ. 1" = 50'
 VERT. 1" = 5'

Sheet
 49 of 59