


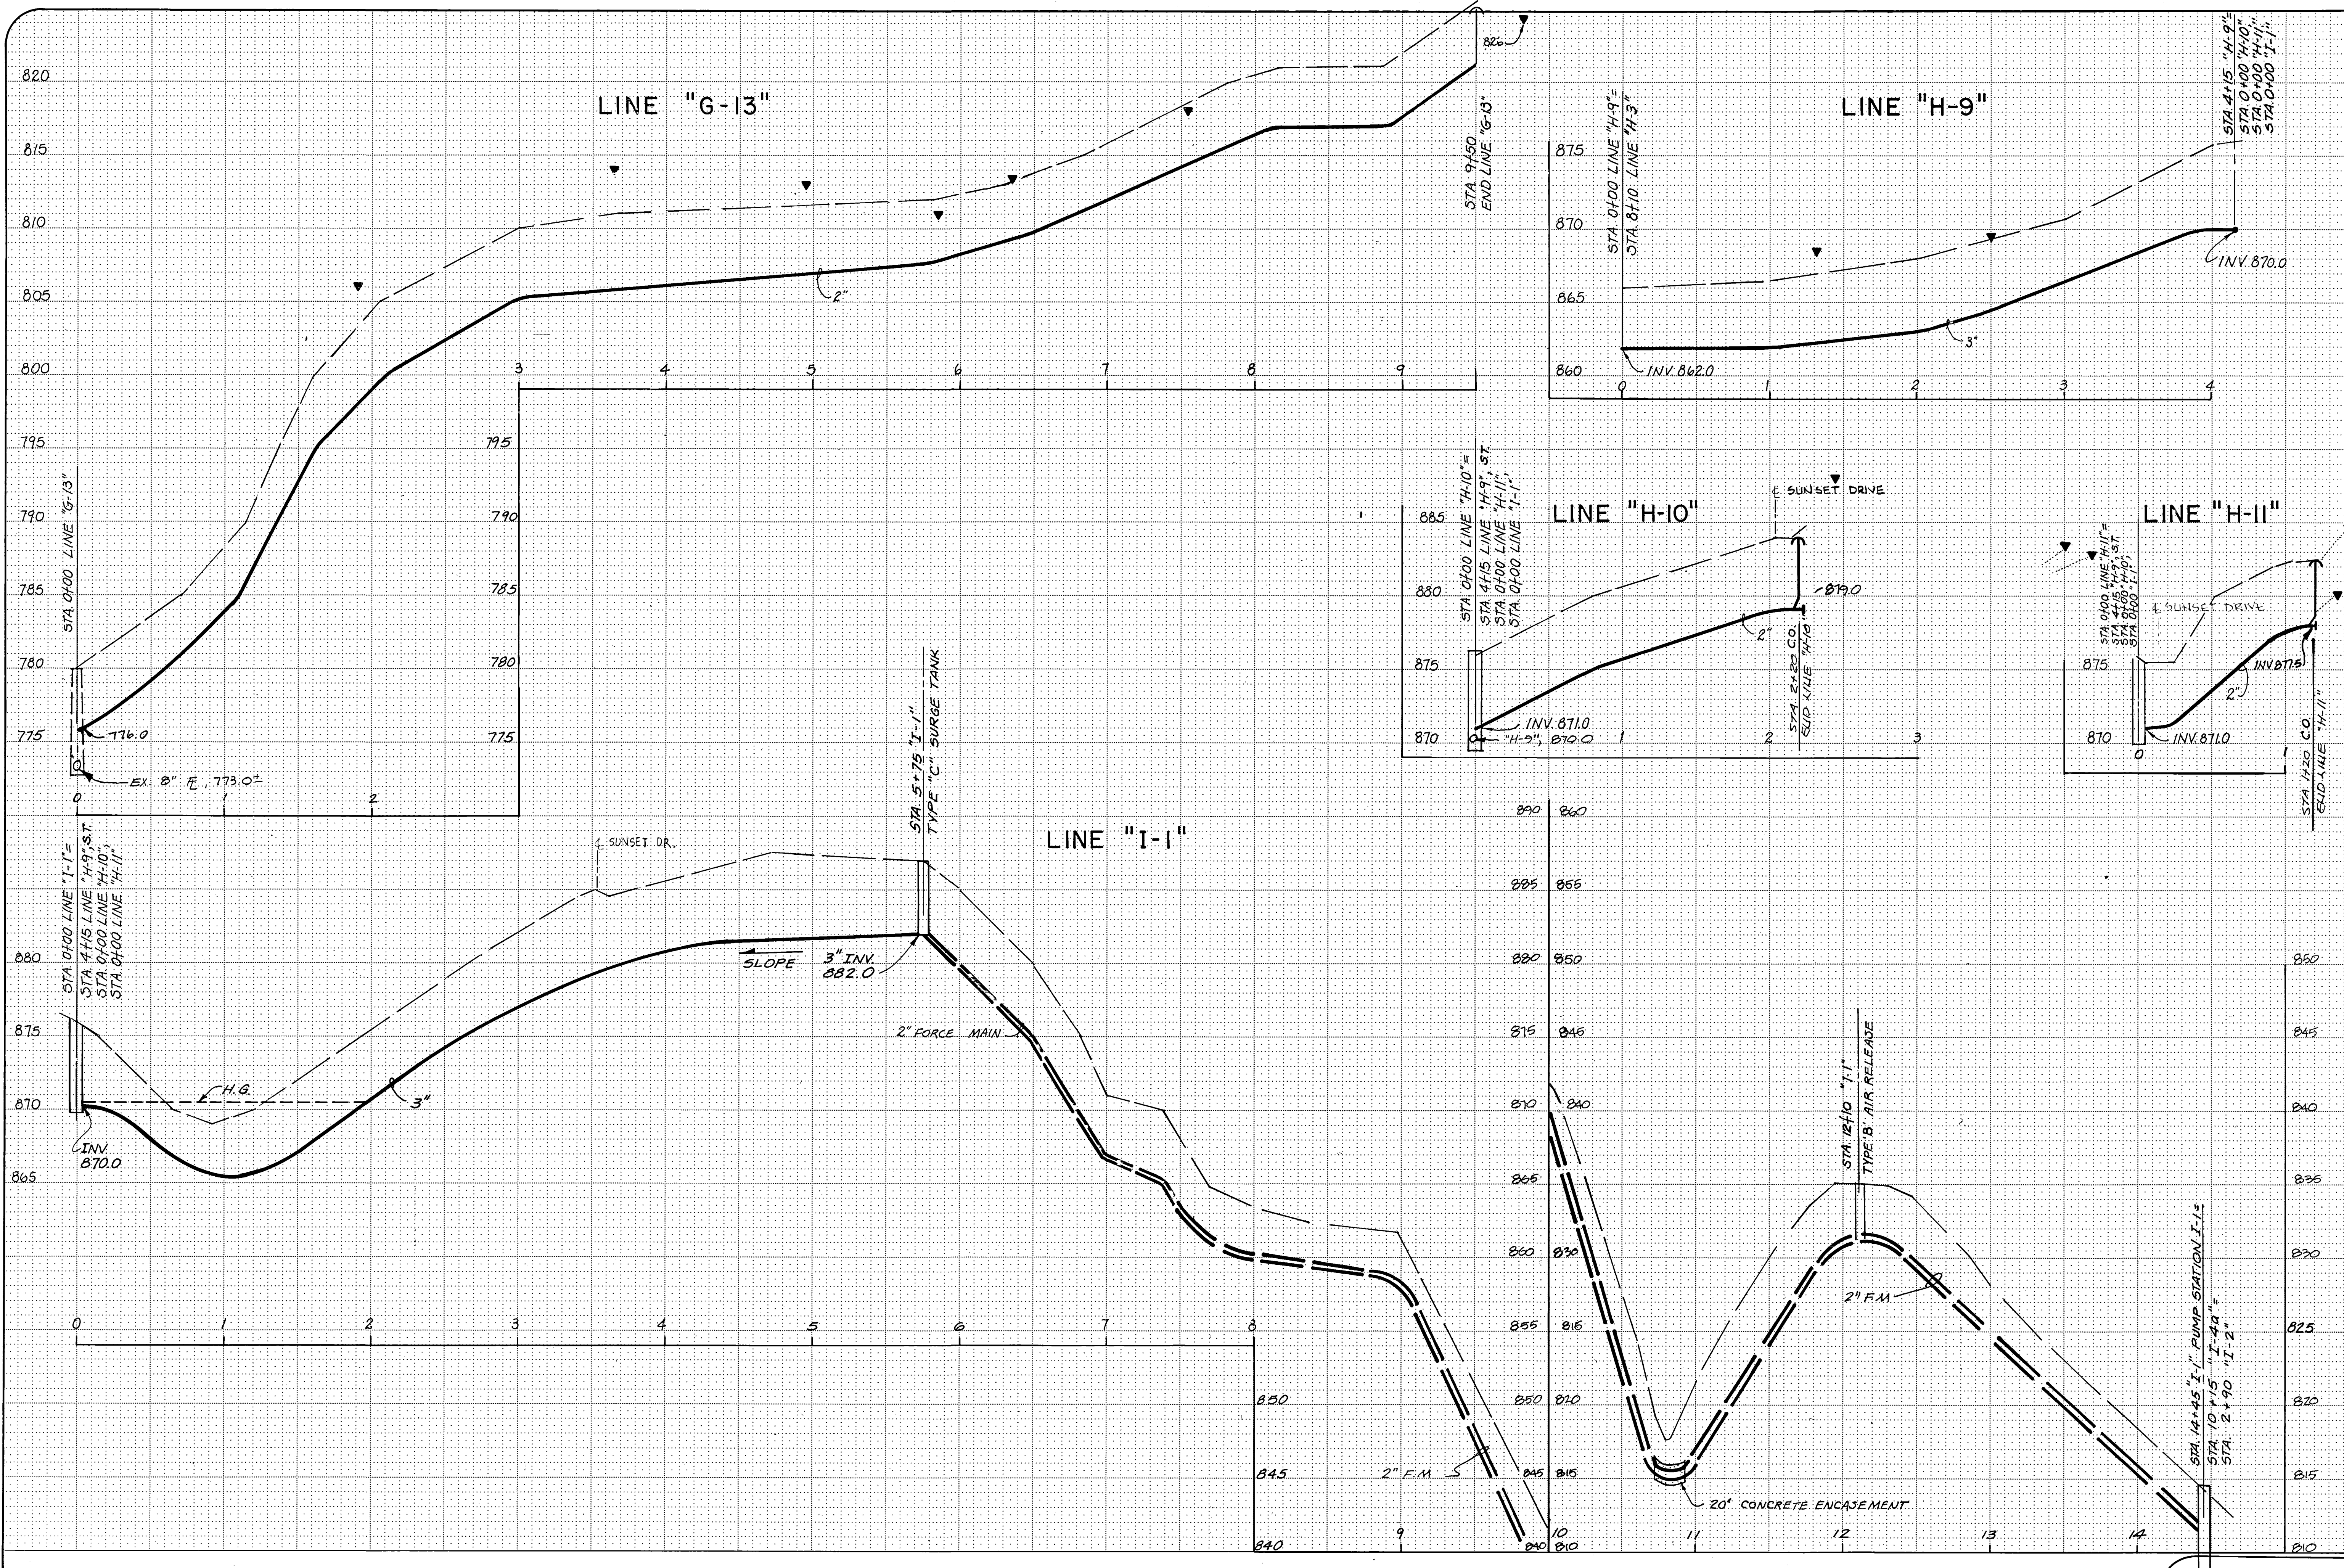

Revisions	

Designed by: S.W.	Date: 9-82	Checked by: J.L.R.	Date: 9-82
Drawn by: M.H.	Date: 9-82	Approved by: J.L.R.	Date: 9-82

PROFILE - Lines "G-13", "H-9", "H-10", "H-11" & "I-1"

Maysville III Area Wastewater Project

MUSKINGUM COUNTY, OHIO

CONTRACT DIVISION C

