


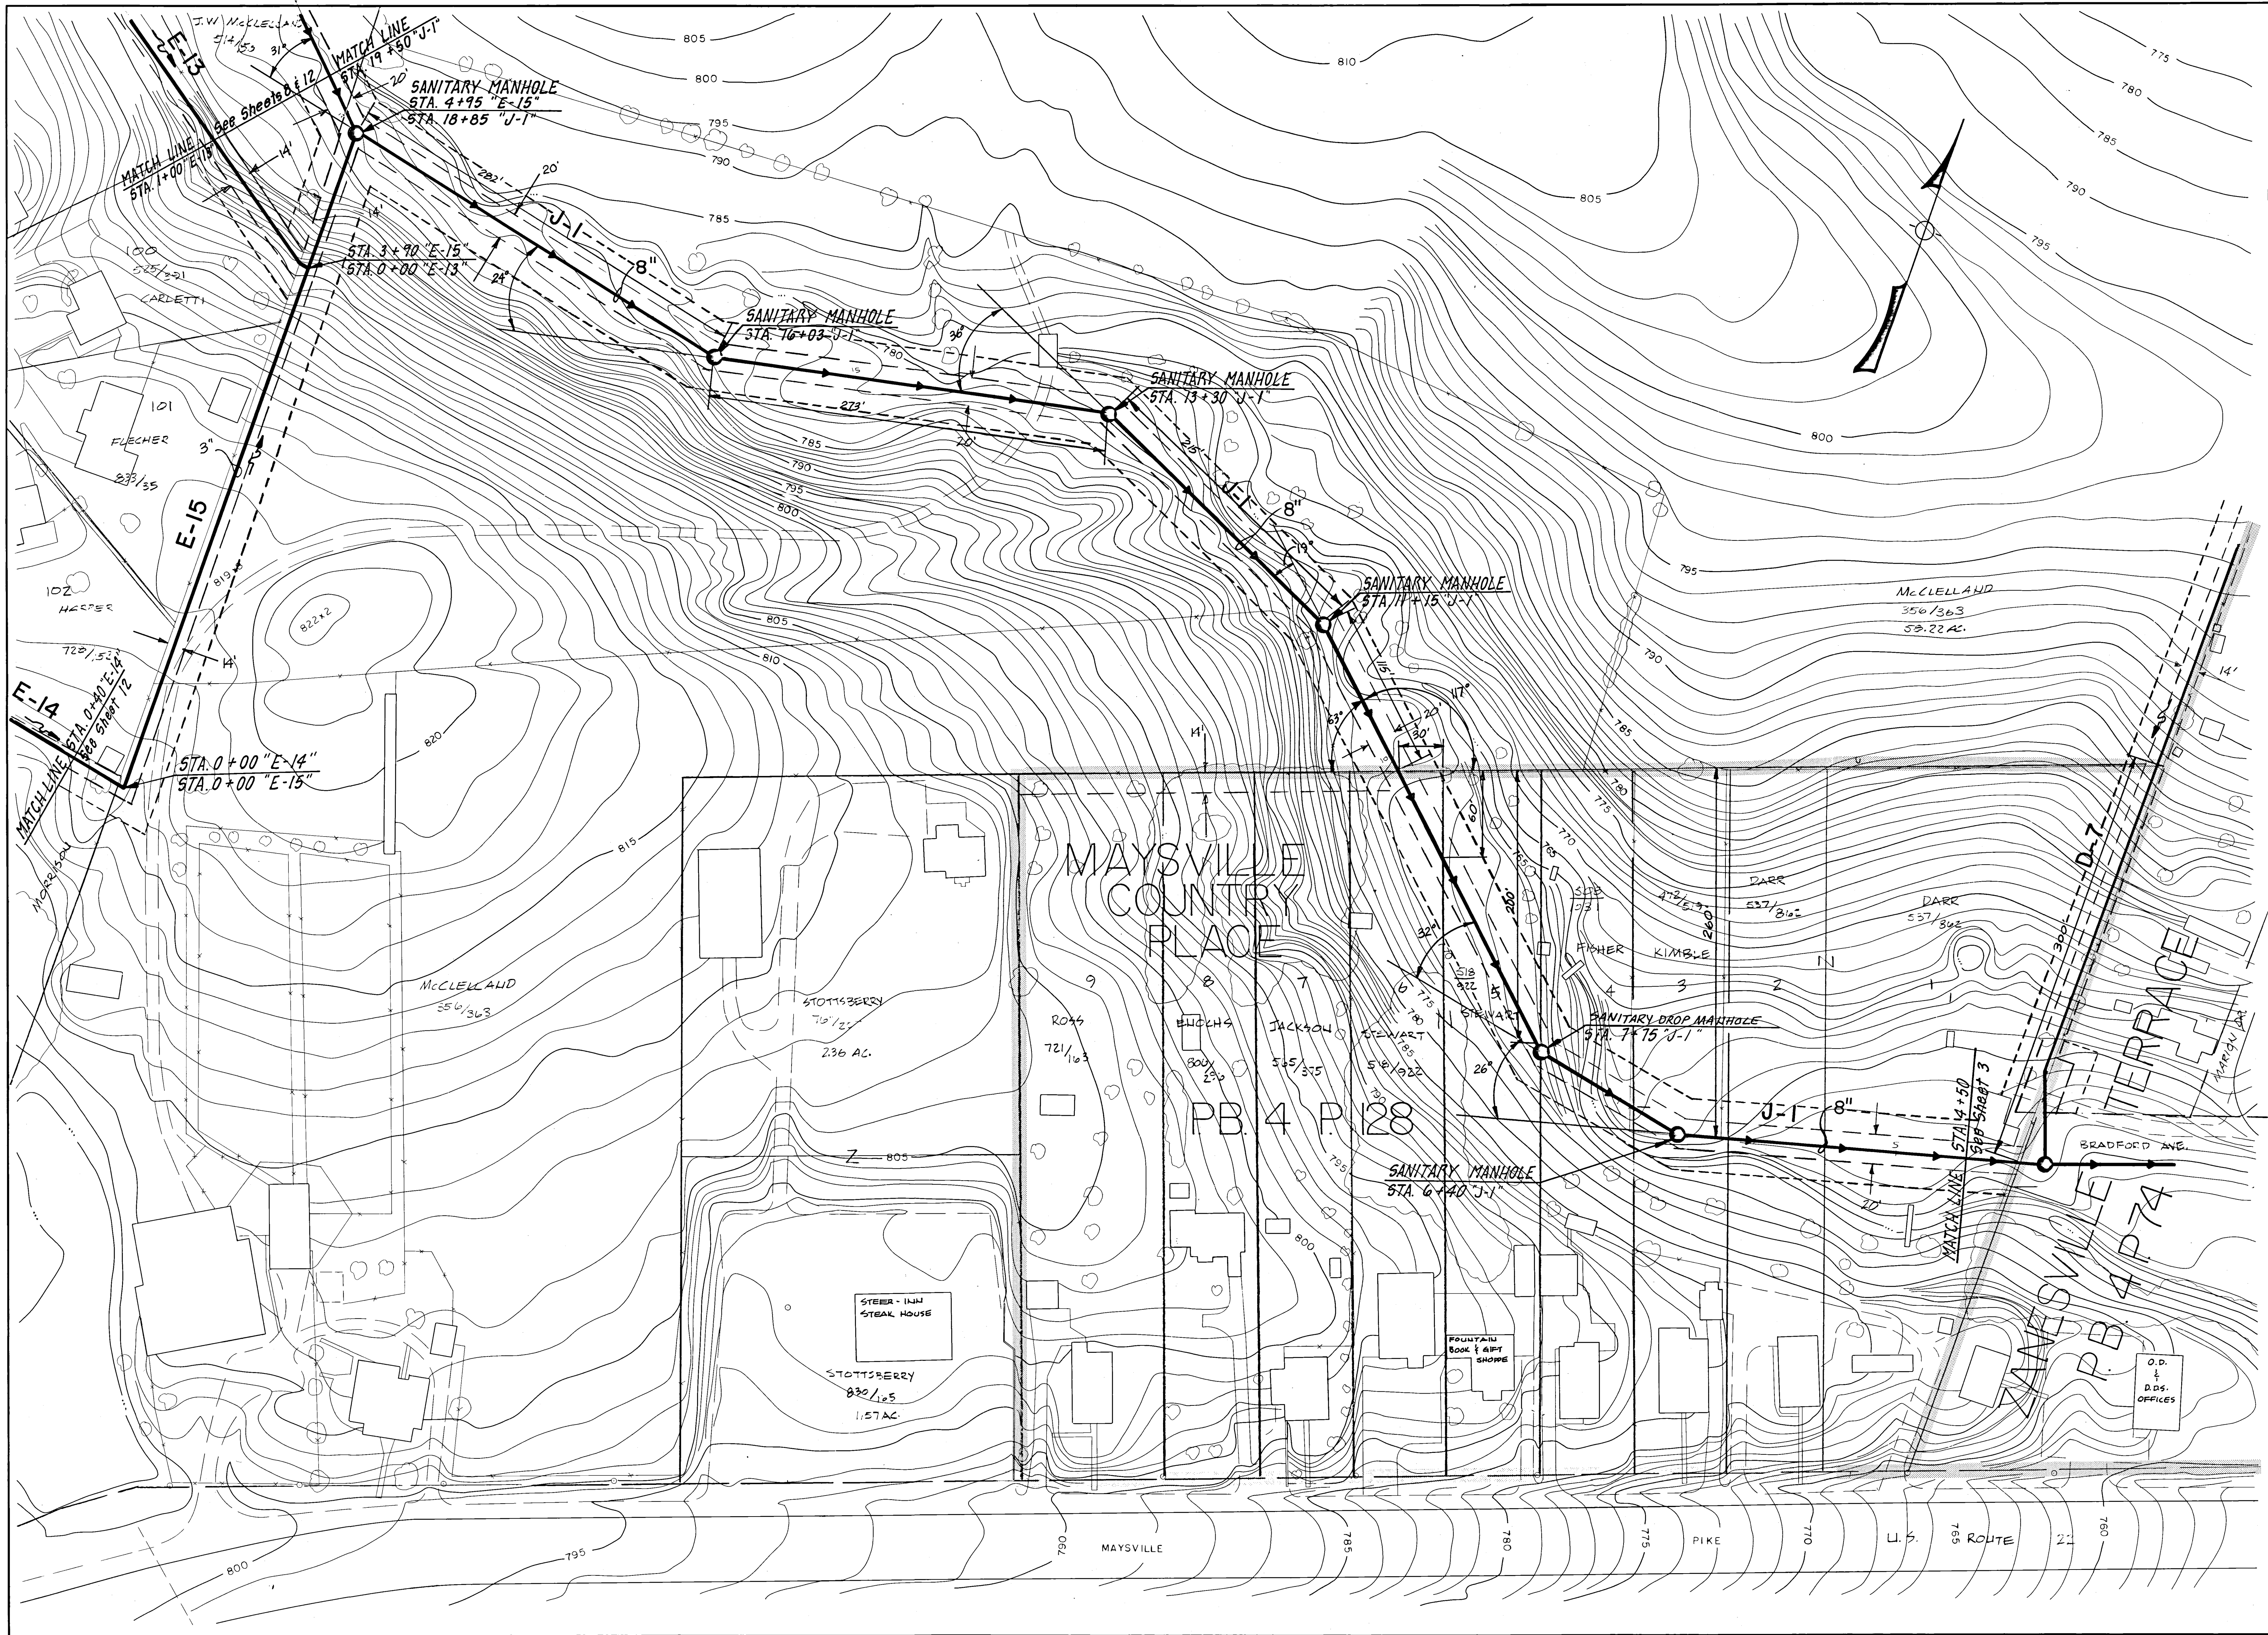

Revisions

Designed by:	Date:	Checked by:	Date:
SW	9-82	J.L.R.	9-82
Drawn by:	Date:	Approved by:	Date:
W.H.J.	9-82	J.L.R.	9-82

PLAN-Lines "J-1", "D-7", "E-15", "E-13"

Maysville III Area Wastewater Project

CONTRACT DIVISION C

MUSKINGUM COUNTY, OHIO



Scale
1" = 50'
Sheet
6 of 59