


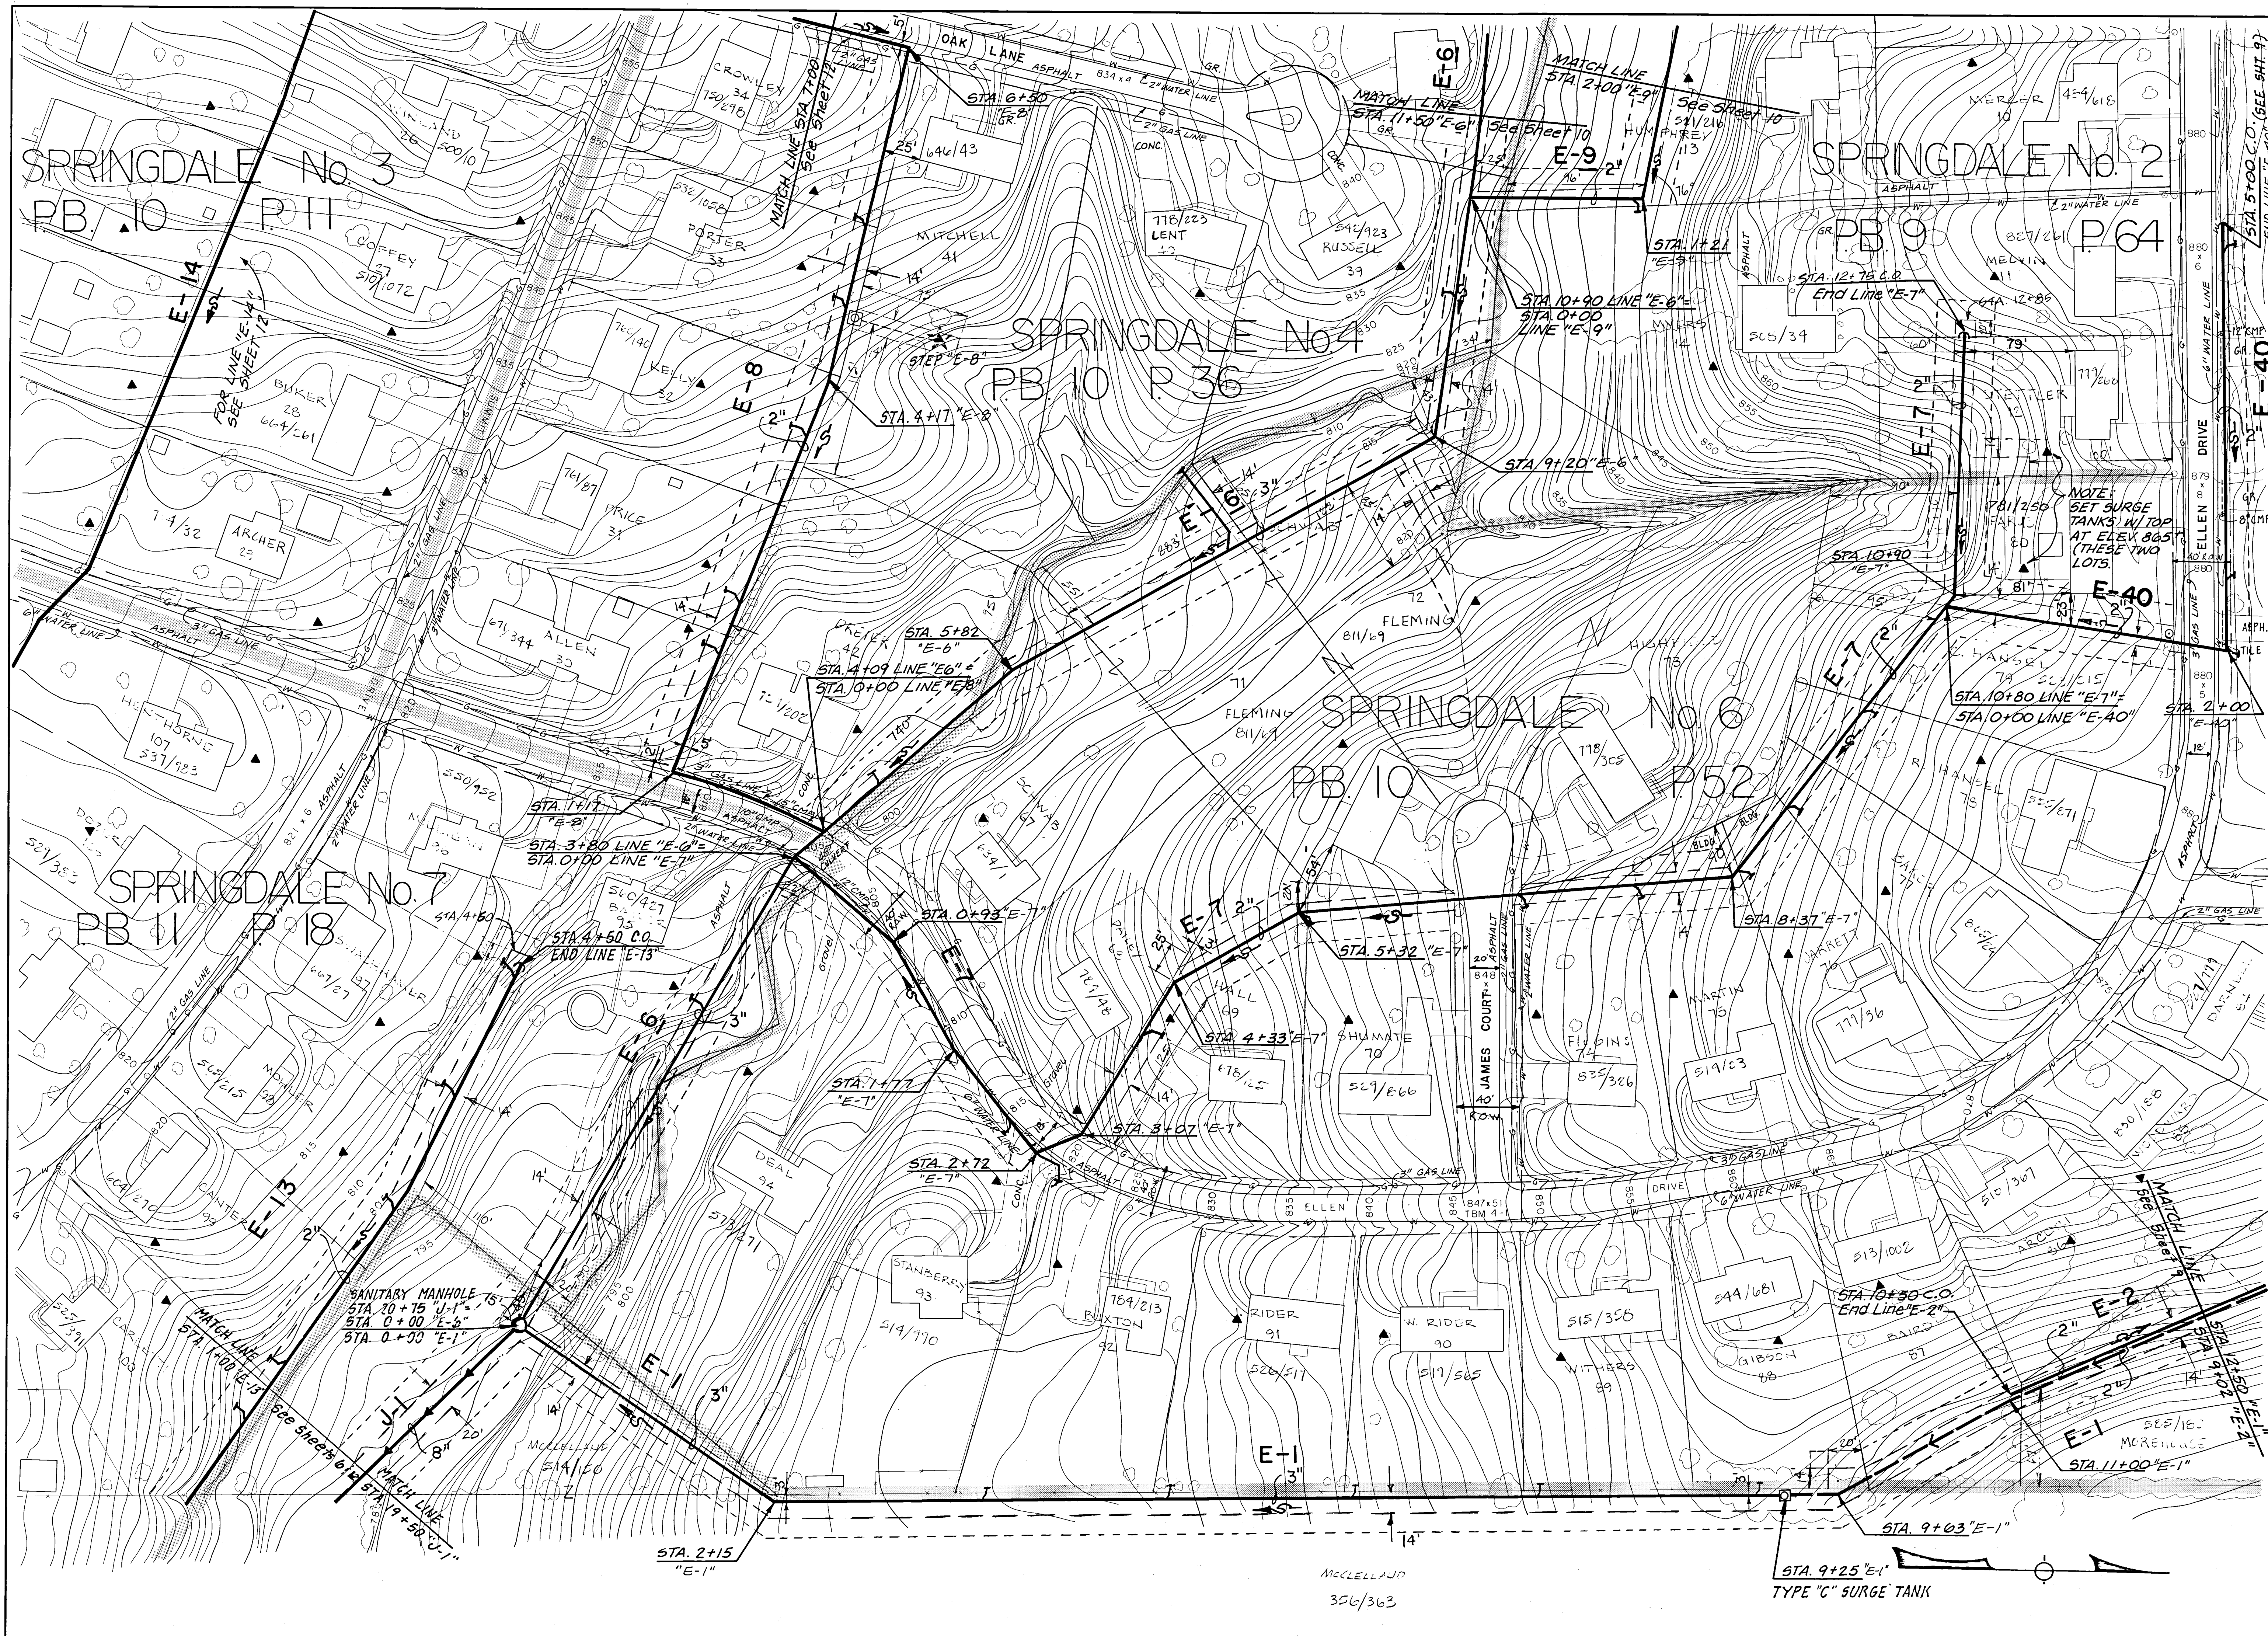

Revisions	
Date:	9-3-82
Designed by:	J.L.R.
Checked by:	J.L.R.
Date:	9-3-82
Drawn by:	J.L.R.
Date:	9-3-82
MUSKINGUM COUNTY, OHIO	
Maysville III Area Wastewater Project CONTRACT DIVISION C	
PLAN - Lines "E-1", "E-2", "E-6", "E-7", "E-40", "E-8", "E-9" & "E-13"	
Design Enterprise Inc.	
Scale 1" = 50'	
Sheet 8 of 59	
AREA 5	