



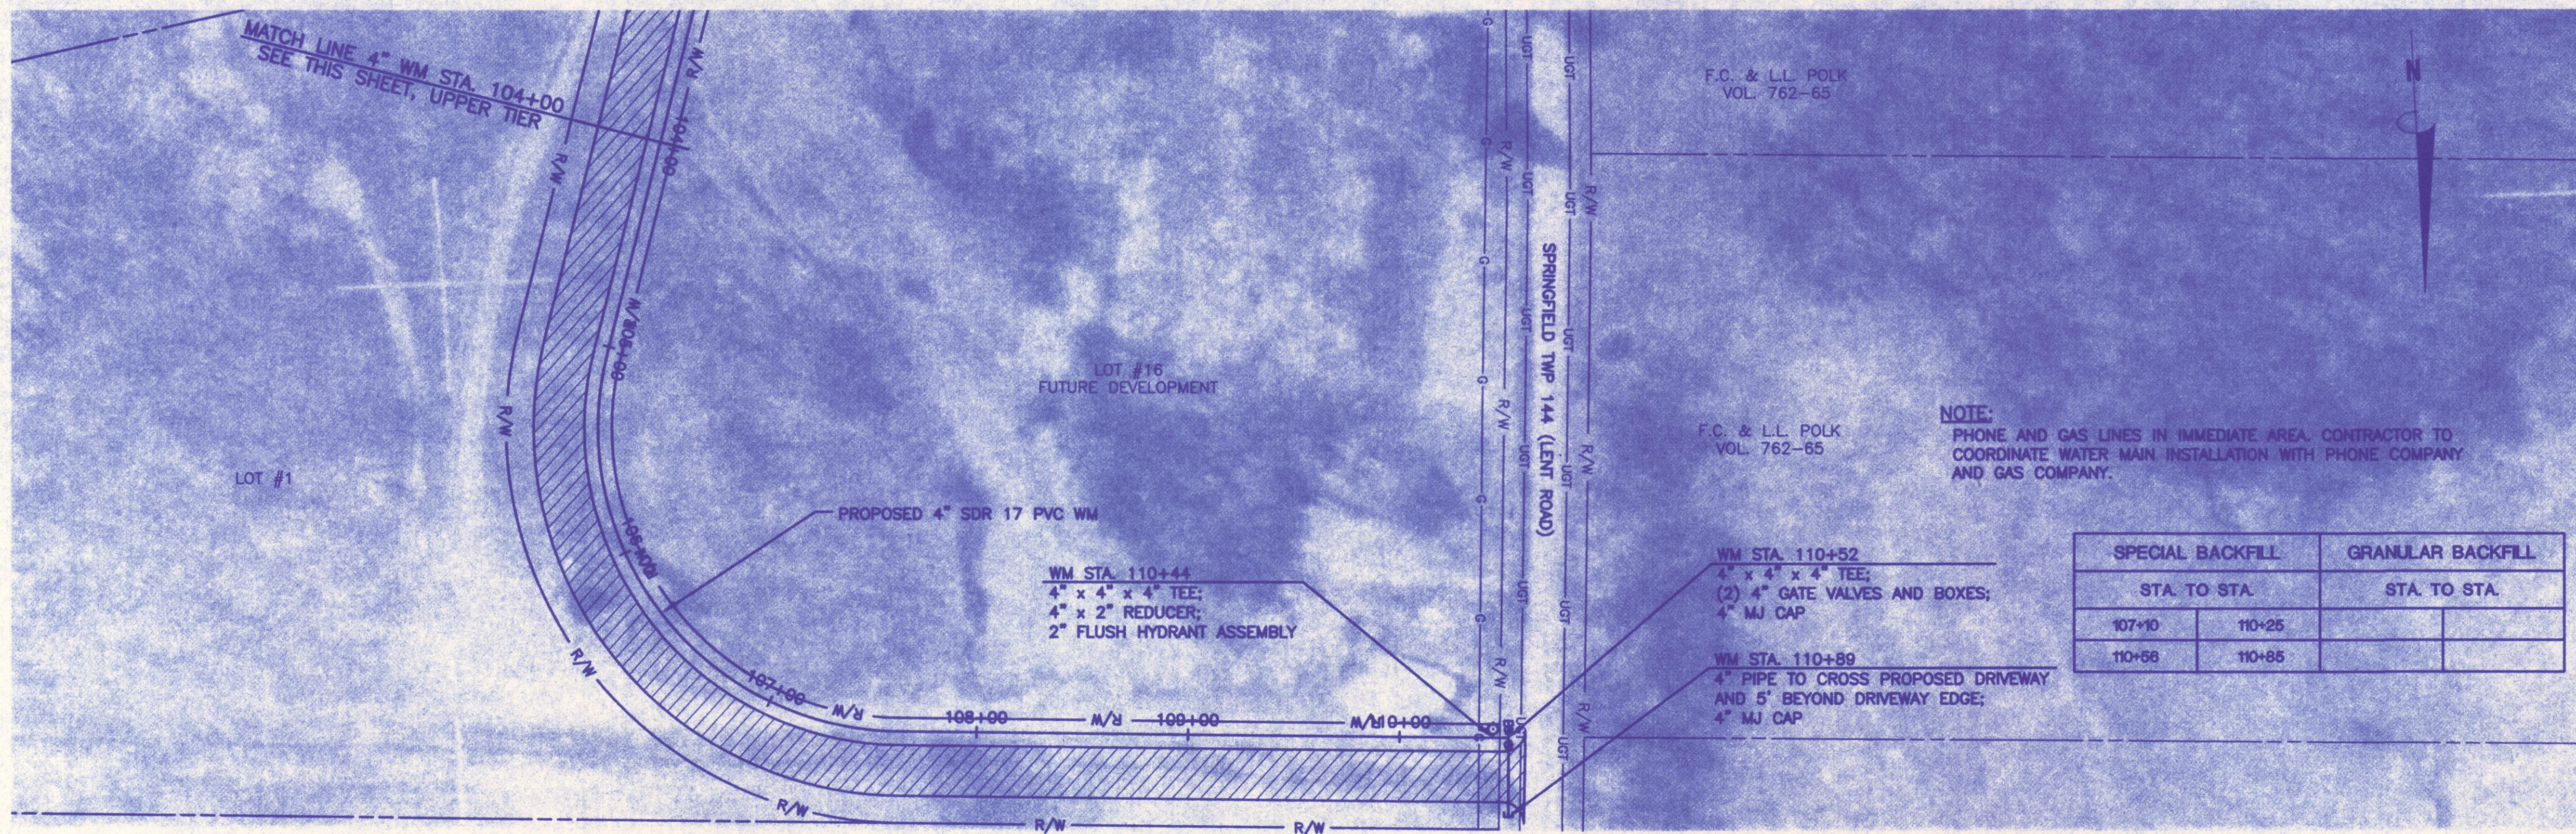

P:\PE32541\CADD\LAYOUT.DWG 12-5-02 1:27:56 pm DYE

NO.	REVISIONS	DATE	BY	CHK.

Burgess & Niple, Limited Parkersburg, WV

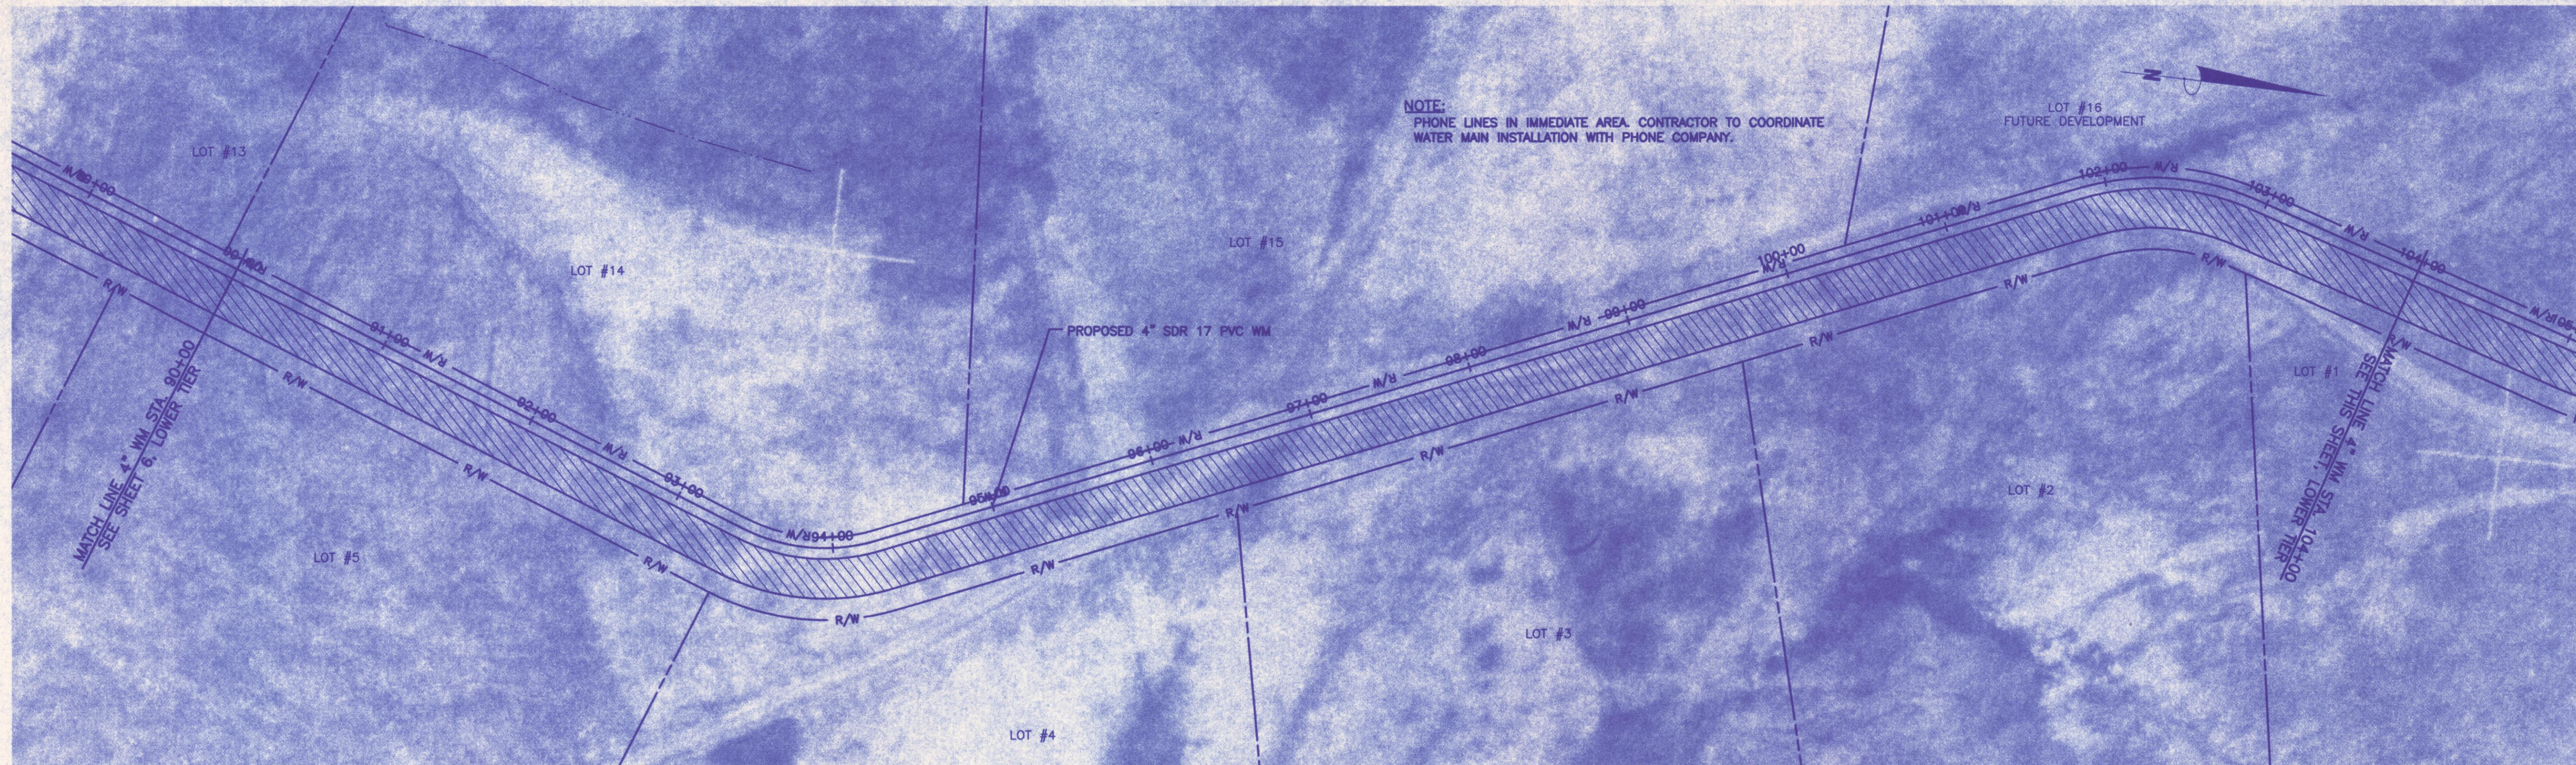

BURGESS & NIPLE

**MAYSVILLE REGIONAL WATER DISTRICT
WATER DISTRIBUTION SYSTEM IMPROVEMENTS
LENT ROAD
CONTRACT 03-1**

JOB NO.	32541
DESIGNED BY:	AMH
DRAWN BY:	DRD
CHECKED BY:	LES
APPROVED BY:	LES
DATE:	DEC 2002

4" WATER MAIN STA. 90+00 TO STA. 110+89



SCALE: 1"=50'	
SHEET NO. 7	OF 8