


P:\PR31759\CADD\PLAN.DWG 5-29-02 3:07:17 pm DYE

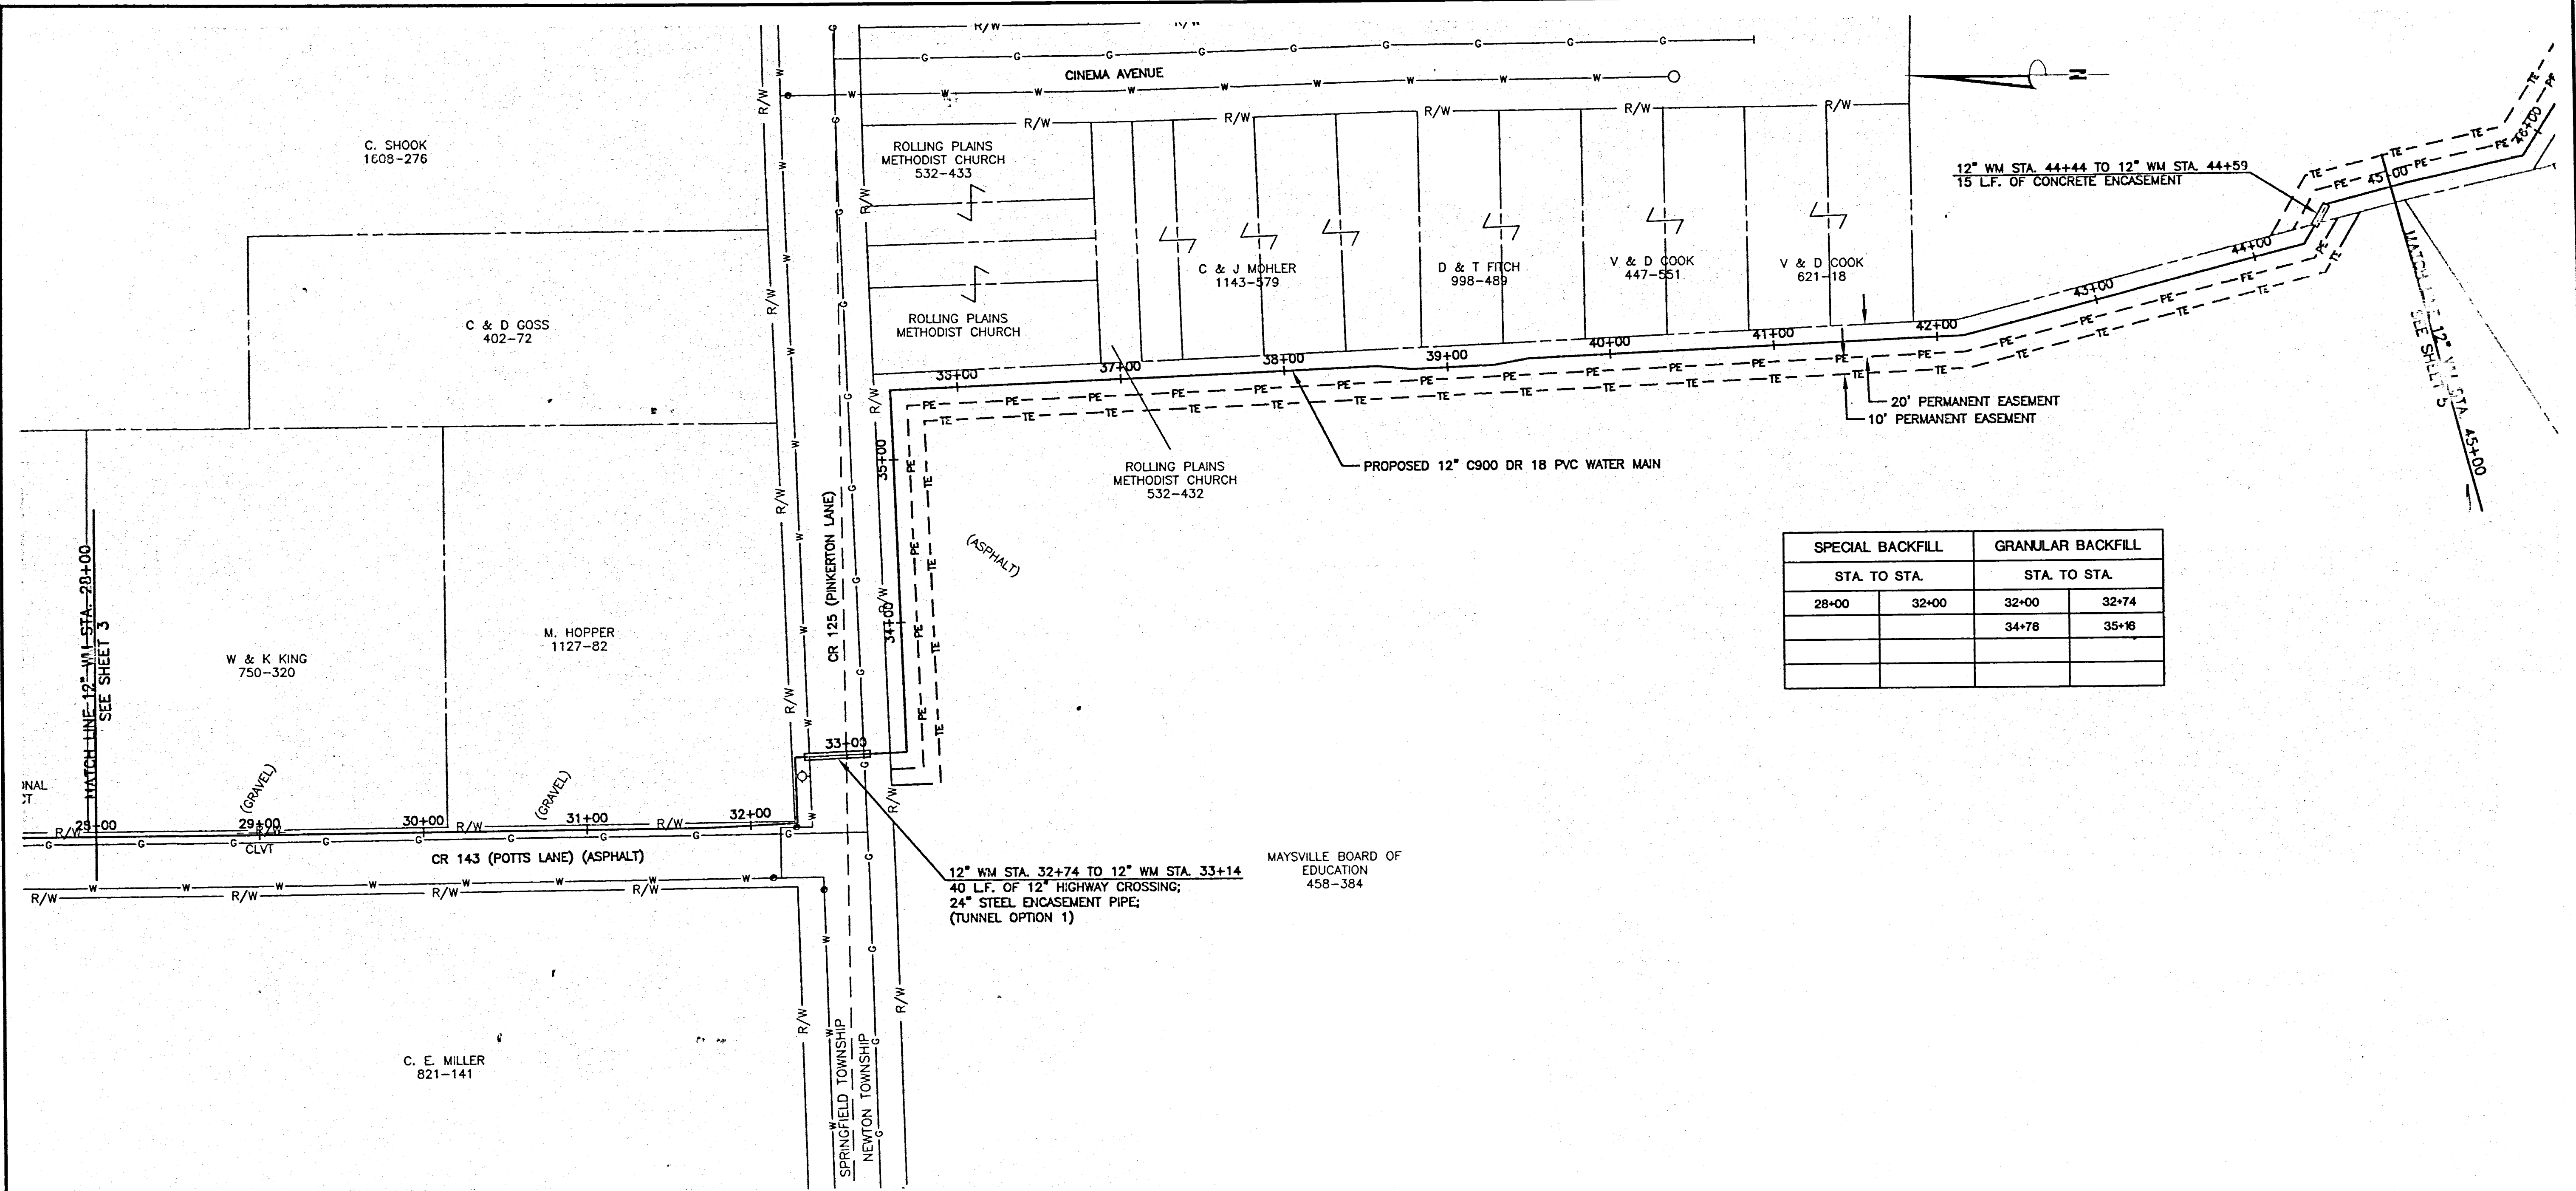

SPECIAL BACKFILL		GRANULAR BACKFILL	
STA. TO STA.		STA. TO STA.	
28+00	32+00	32+00	32+74
		34+78	35+16

NO.	REVISIONS	DATE	BY	CHK.

Burgess & Niple Limited Parkersburg, WV

BURGESS & NIPLE

**MAYSVILLE REGIONAL WATER DISTRICT
WATER DISTRIBUTION SYSTEM IMPROVEMENTS
POTTS LANE
CONTRACT 02-2**

JOB NO. 31759
DESIGNED BY: AMH
DRAWN BY: DRD
CHECKED BY: LES
APPROVED BY: LES
DATE: JUNE 2002

12" WATER MAIN STA. 28+00 TO STA. 45+00

SCALE:
1"=50'
SHEET NO. 4 OF 9

