



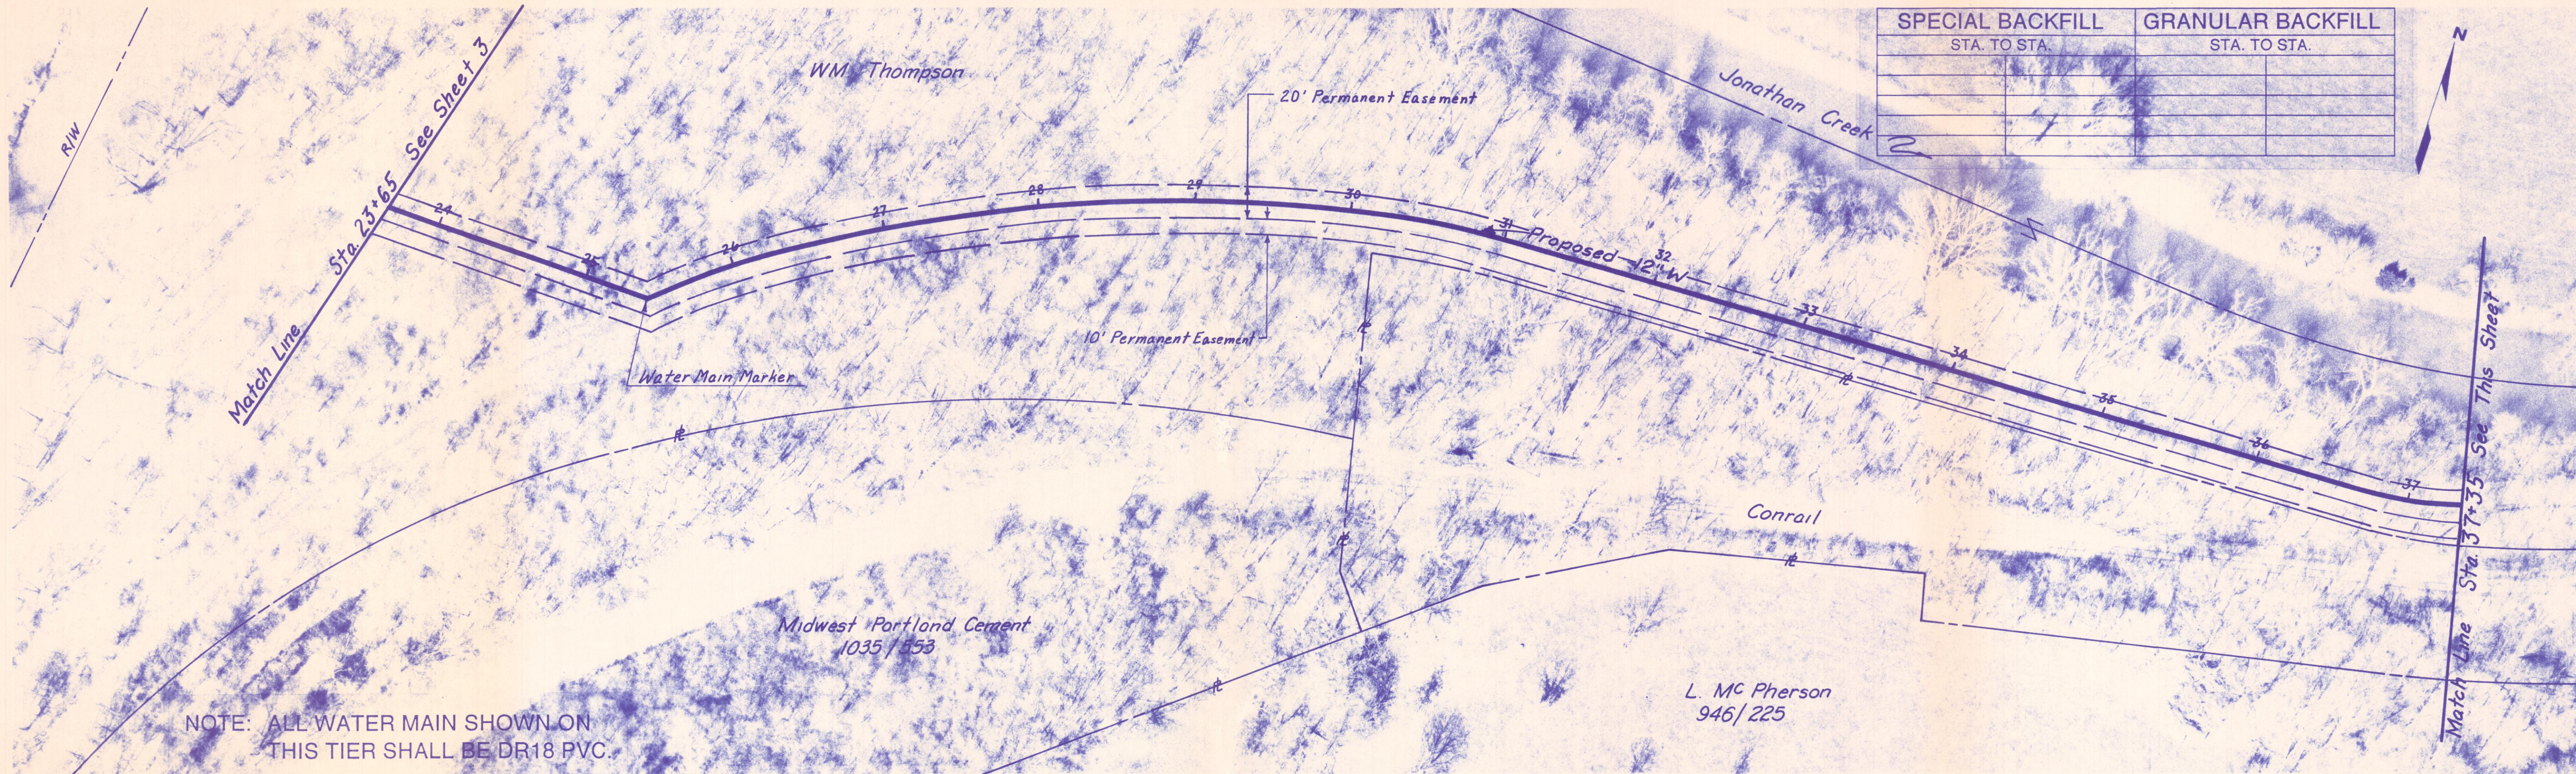

SPECIAL BACKFILL		GRANULAR BACKFILL	
STA. TO STA.		STA. TO STA.	

NOTE: ALL WATER MAIN SHOWN ON THIS TIER SHALL BE DR18 PVC.

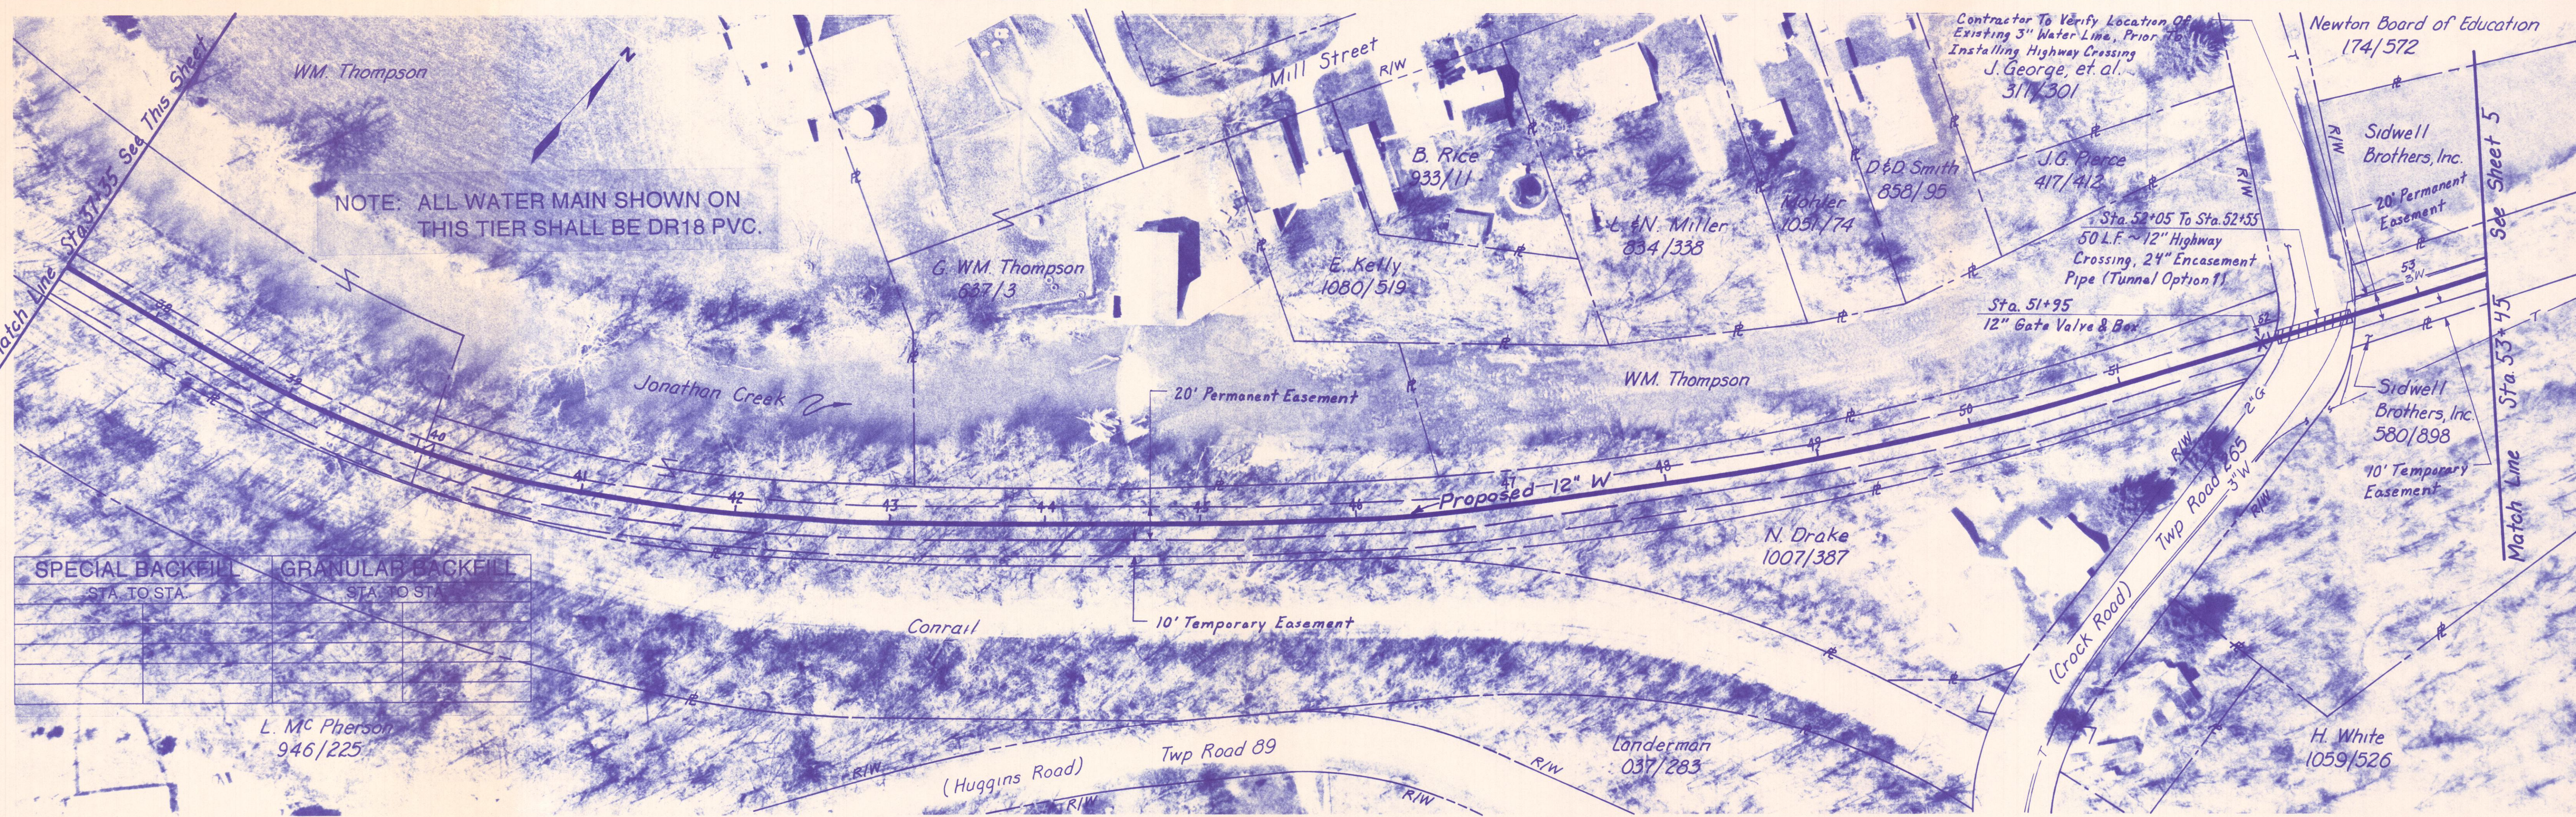

NOTE: ALL WATER MAIN SHOWN ON THIS TIER SHALL BE DR18 PVC.

SPECIAL BACKFILL		GRANULAR BACKFILL	
STA. TO STA.		STA. TO STA.	

NO.	REVISIONS	DATE	BY	CHK.

Burgess & Niple, Limited PARKERSBURG, WV

BURGESS & NIPLE
ENGINEERS
ARCHITECTS

MAYSVILLE REGIONAL WATER DISTRICT
WATER SYSTEM IMPROVEMENTS
CONTRACT 94-2

JOB NO.	15669
DESIGNED BY:	CMS
DRAWN BY:	CMS/LP
CHECKED BY:	LES
APPROVED BY:	LES
DATE:	OCT., 1994

WM. THOMPSON
STA. 23+65 TO STA. 53+45

SCALE:	
1"=50'	
SHEET NO.	OF
4	9