


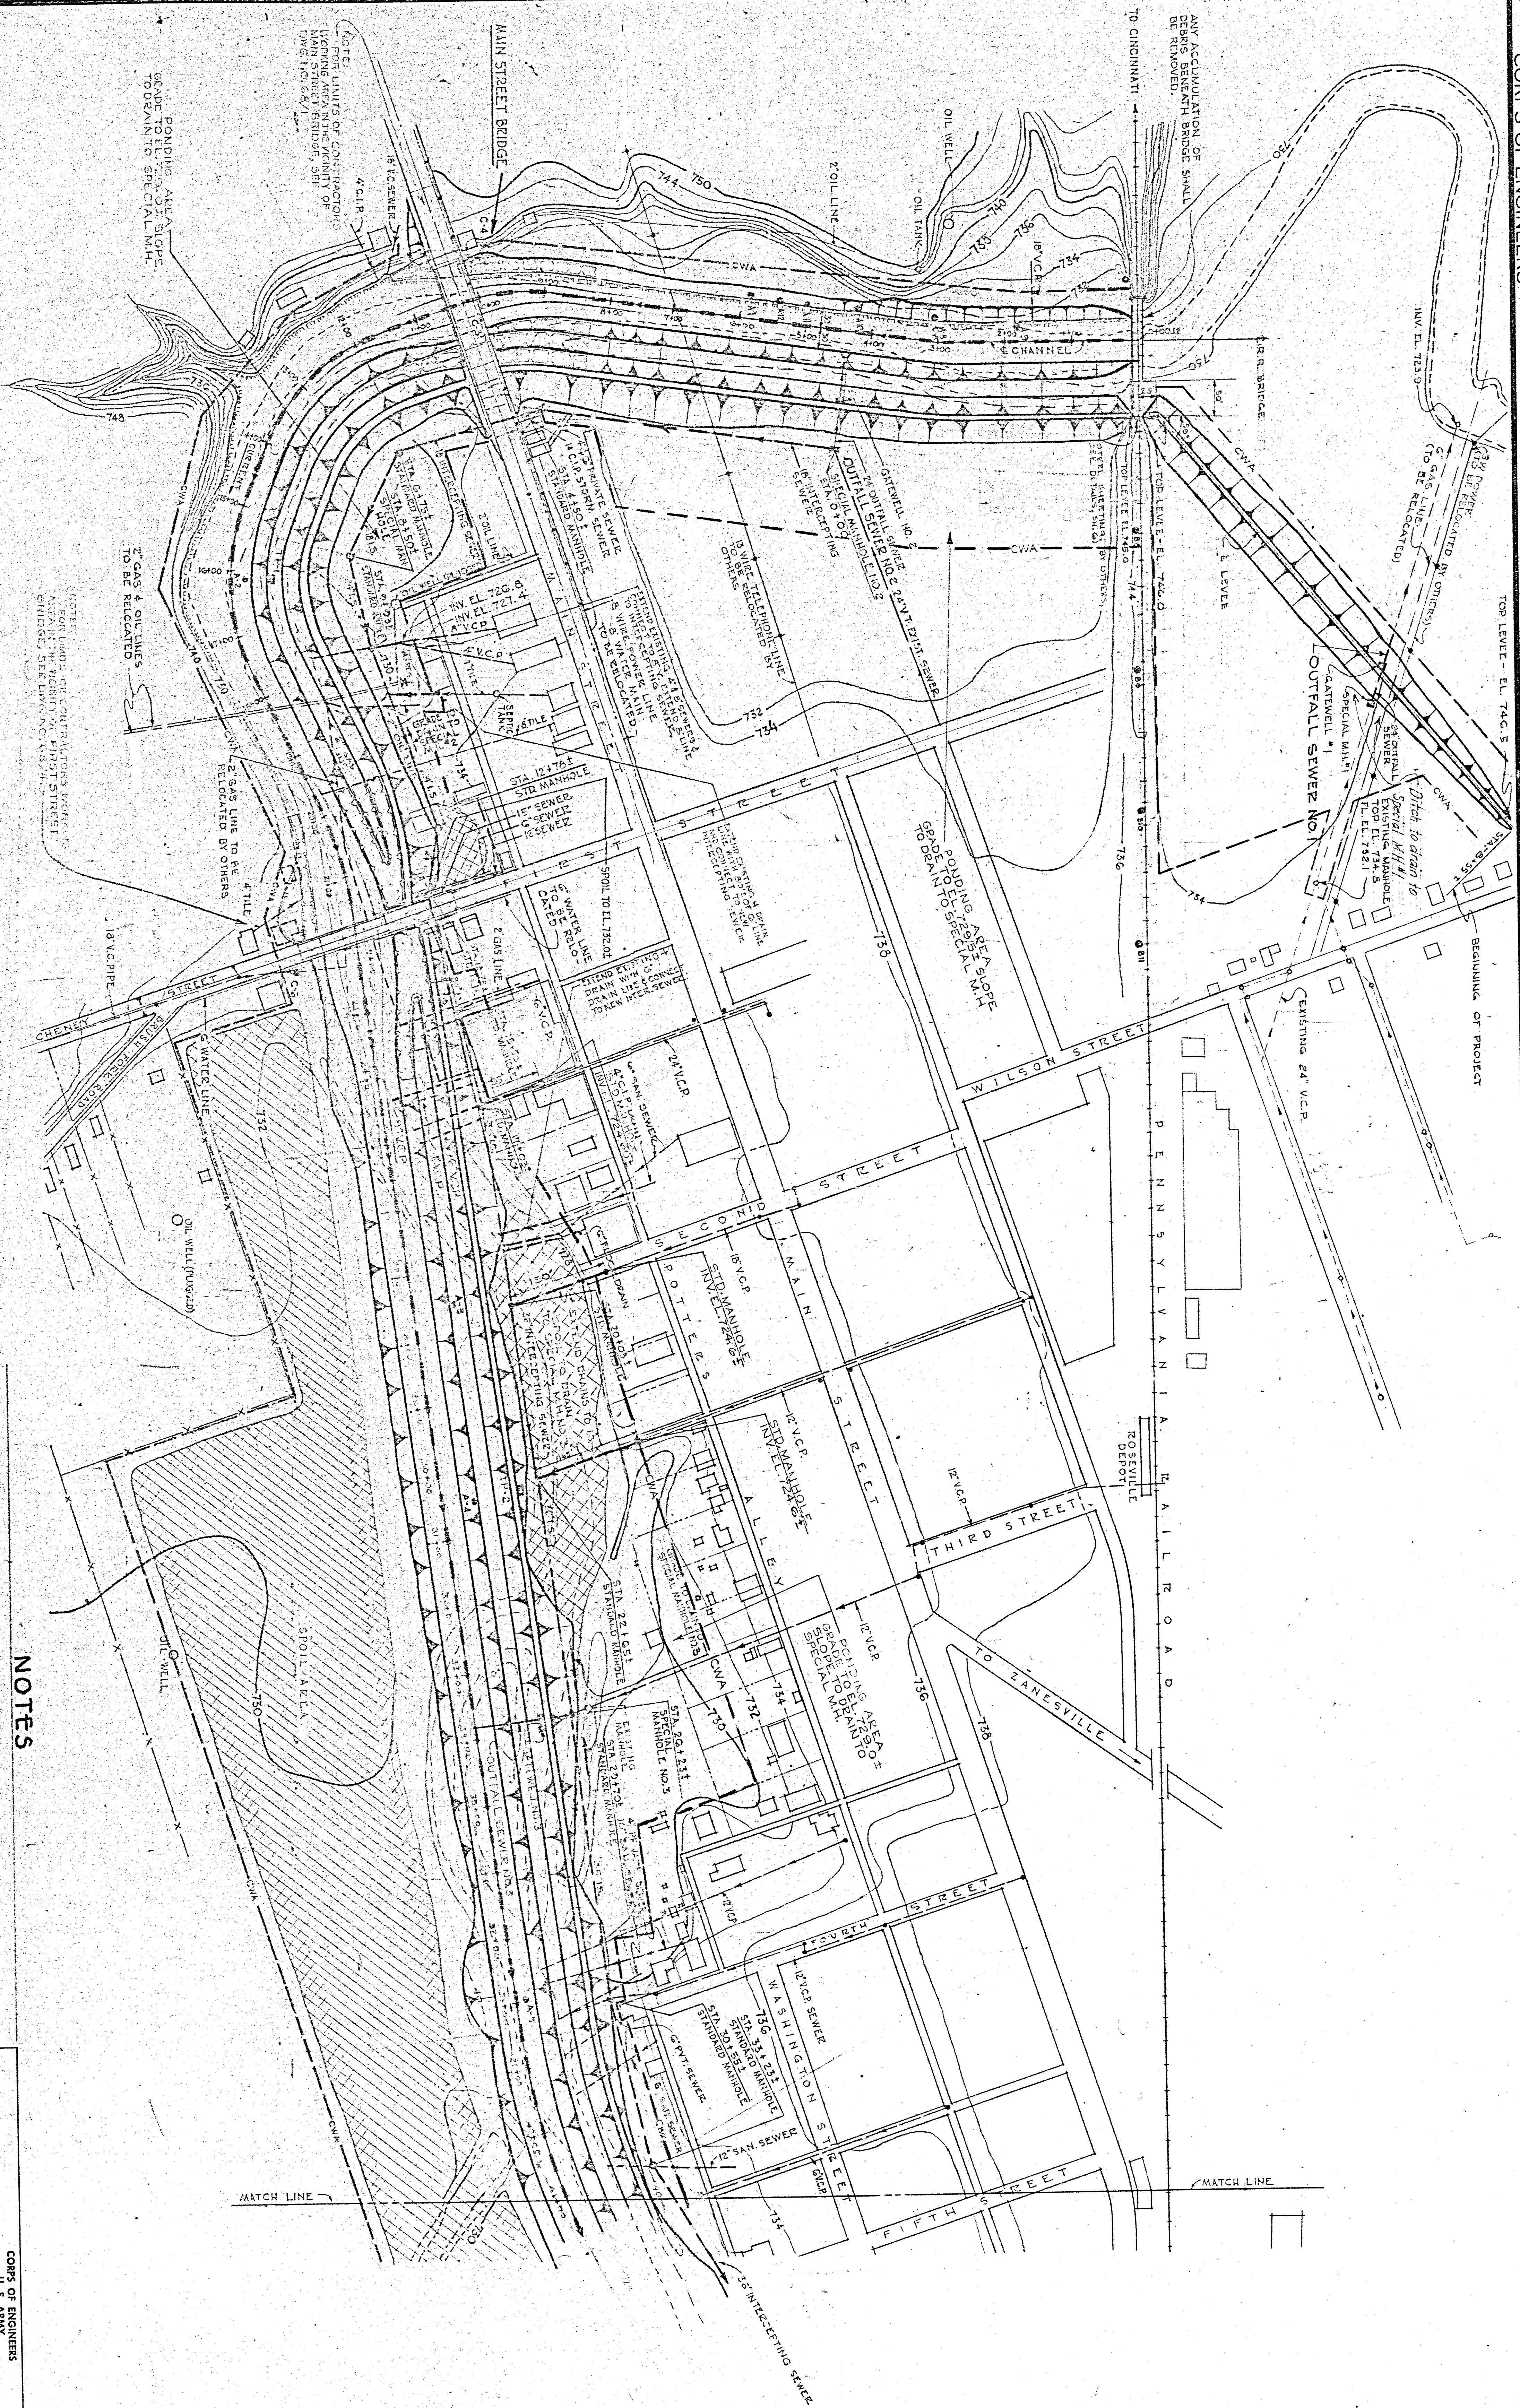

LEGEND

- EXISTING SEWER
- NEW SEWER
- EXISTING MANHOLE
- NEW MANHOLE
- STREET MANHOLE OR GATEWELL
- LIMITS OF CONTRACTOR'S WORKING AREA

PLAN - PART 1

SCALE IN FEET

NOTES

- EXCEPT AS OTHERWISE NOTED ON THE DRAWINGS, ALL WORK SHALL BE IN ACCORDANCE WITH THE STANDARD SPECIFICATIONS FOR HIGHWAY CONSTRUCTION, LATEST EDITION, AS APPLICABLE.
- THE PERMANENT WORK SHALL BE REMOVED OR RELOCATED BY OTHERS WHEN AND AS NECESSARY TO CONFORM WITH THE REQUIREMENTS OF THE STRUCTURES, ALTERATIONS OF WIRING AND THE CONTRACTOR'S EXPENSES.
- UNLESS OTHERWISE DIRECTED, ALL PIPES AND SEWERS SHALL BE INSTALLED IN ACCORDANCE WITH THE REQUIREMENTS OF THE STANDARD SPECIFICATIONS FOR HIGHWAY CONSTRUCTION, LATEST EDITION, AS APPLICABLE.
- ALL STRUCTURES ON THE LINE OF THE LEVEE WITHIN THE RIGHT-OF-WAY SHALL BE REMOVED OR RELOCATED BY OTHERS SUBSTRUCTURES SHALL BE REMOVED BY THE CONTRACTOR.
- OF INTERCEPTING SEWER UNLESS OTHERWISE SHOWN TO BE LEFT FROM TOP OF LEVEE SLOPE.
- CONTOURS SHOWN ARE EXISTING GRADE CONDITIONS.
- DETAILS OF STANDARD MANHOLE'S SHOWN ON DWG. 29/1.
- FOR CHANNEL ALIGNMENT SEE DWG. NO. 16/4.
- AREA ALONG LANDSIDE TOP OF LEVEE TO BE GRADED TO DRAIN TO SPECIAL MANHOLE OR PUMP STATION. SEE DRAWING NO. 29/1.

CORPS OF ENGINEERS
U.S. ARMY
OFFICE OF THE DISTRICT ENGINEER
HUNTINGTON, W. VA.

MOXAHALA CREEK
LOCAL PROTECTION PROJECT
ROSEVILLE OHIO
CHANNEL AND LEVEE
PLAN - PART 1

DESIGNED BY: *[Signature]*
CHECKED BY: E.A.R. D.C.J.
SUBMITTED BY: E.A.R. D.C.J.
DATE: MARCH 1938

SHEET 2 OF 27 027e-PR-16/1