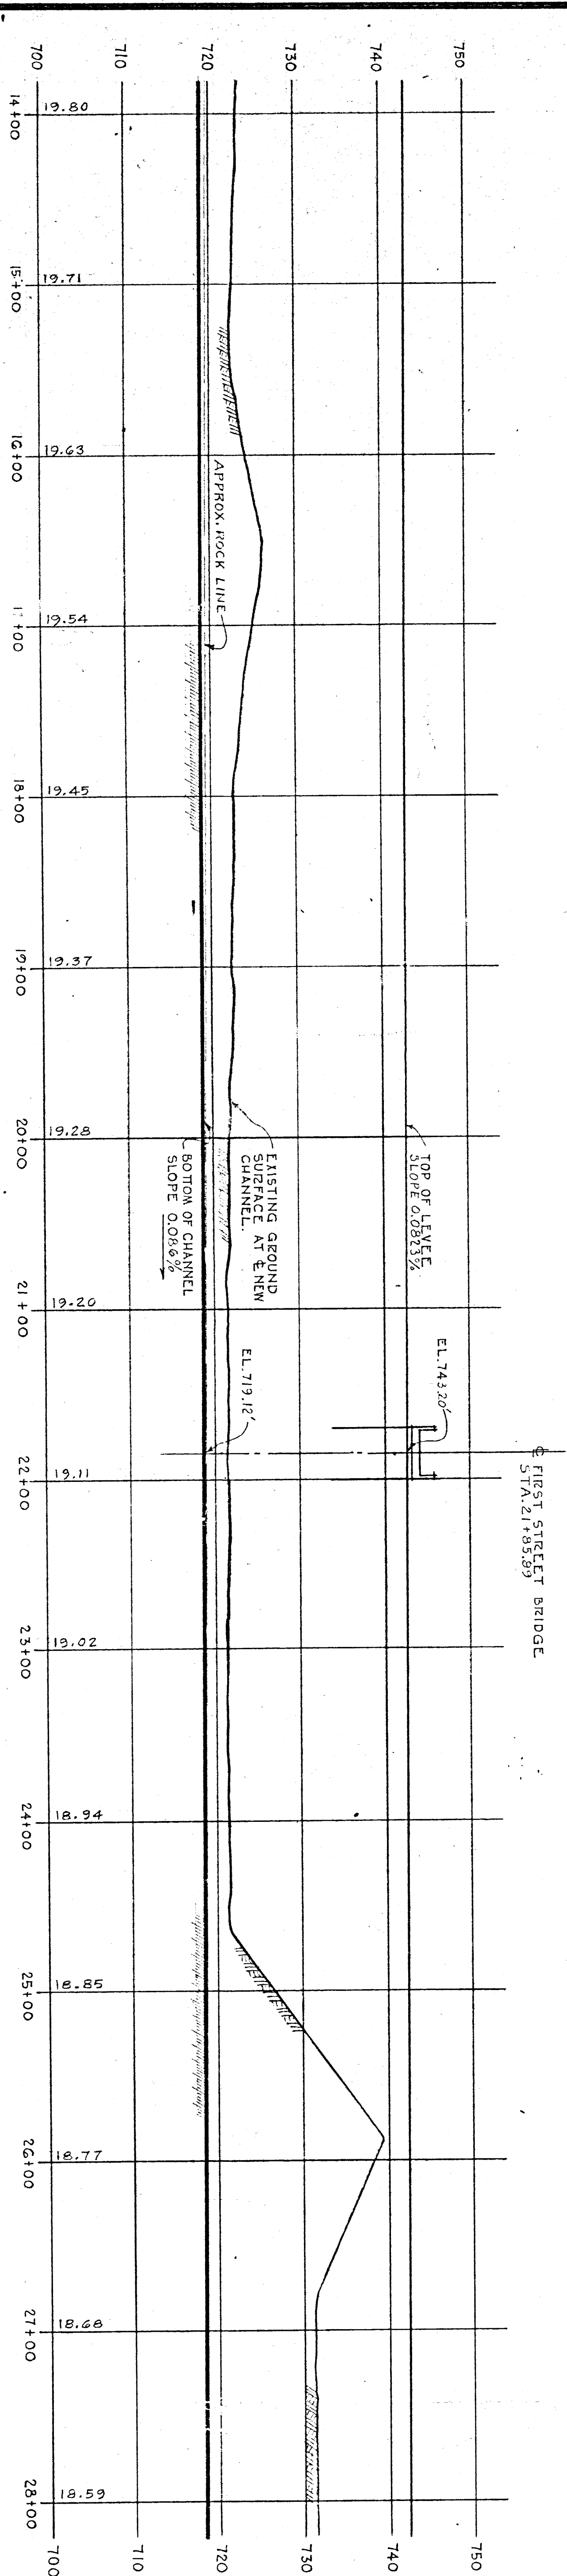
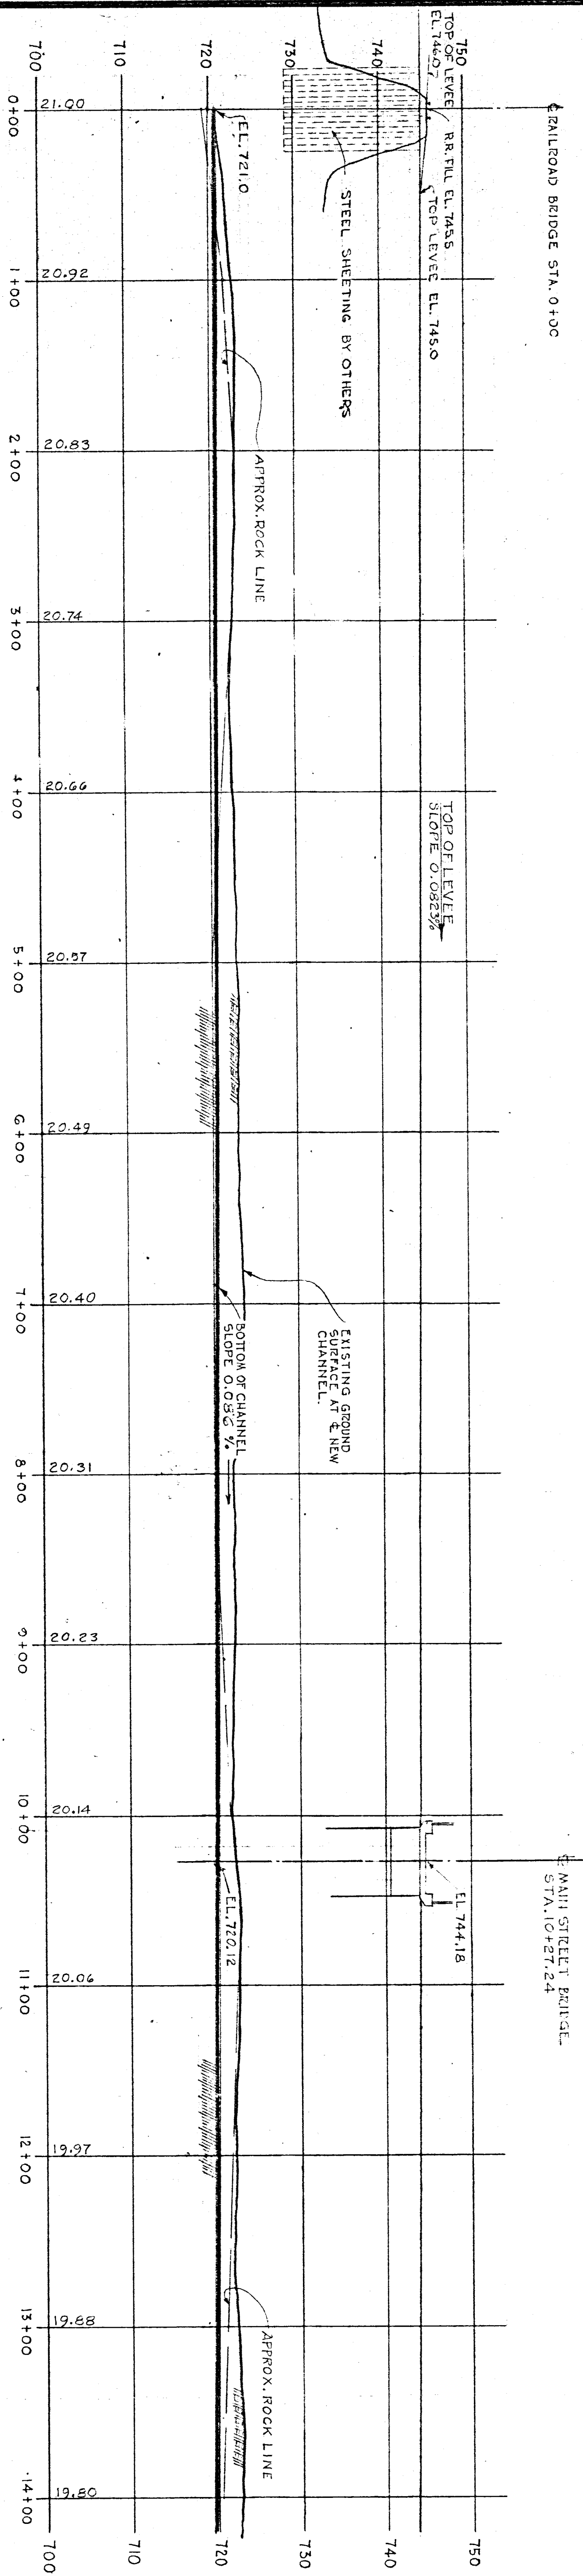


PROFILE AT & NEW CHANNEL
STA. 0+00 TO STA. 42+00

SCALE: 1"=50' HORIZONTAL 1"=10' VERTICAL

- NOTES
1. TEMP INDICATES ORIGINAL GROUND SURFACE.
 2. FIN INDICATES FINISHED GROUND SURFACE.

CORPS OF ENGINEERS U. S. ARMY OFFICE OF THE DISTRICT ENGINEER HUNTINGTON, VA. VA.	
MOXAHALA CREEK LOCAL PROTECTION PROJECT ROSEVILLE, OHIO CHANNEL AND LEVEE PROFILE - PART I	
DRAWN BY: E.A.R.-D.C.D.	APPROVED: <i>[Signature]</i> LT. COL. C. E. DISTRICT ENGINEER
TRACED BY: E.A.R.-E.W.A.	DATE: MARCH 1958
CHECKED BY: G.C. - W.M.B.	DRAWING NUMBER: 0276-PR-16/3
SUBMITTED BY: <i>[Signature]</i>	SHEET 4 of 27
CHIEF ENG. DIV.	