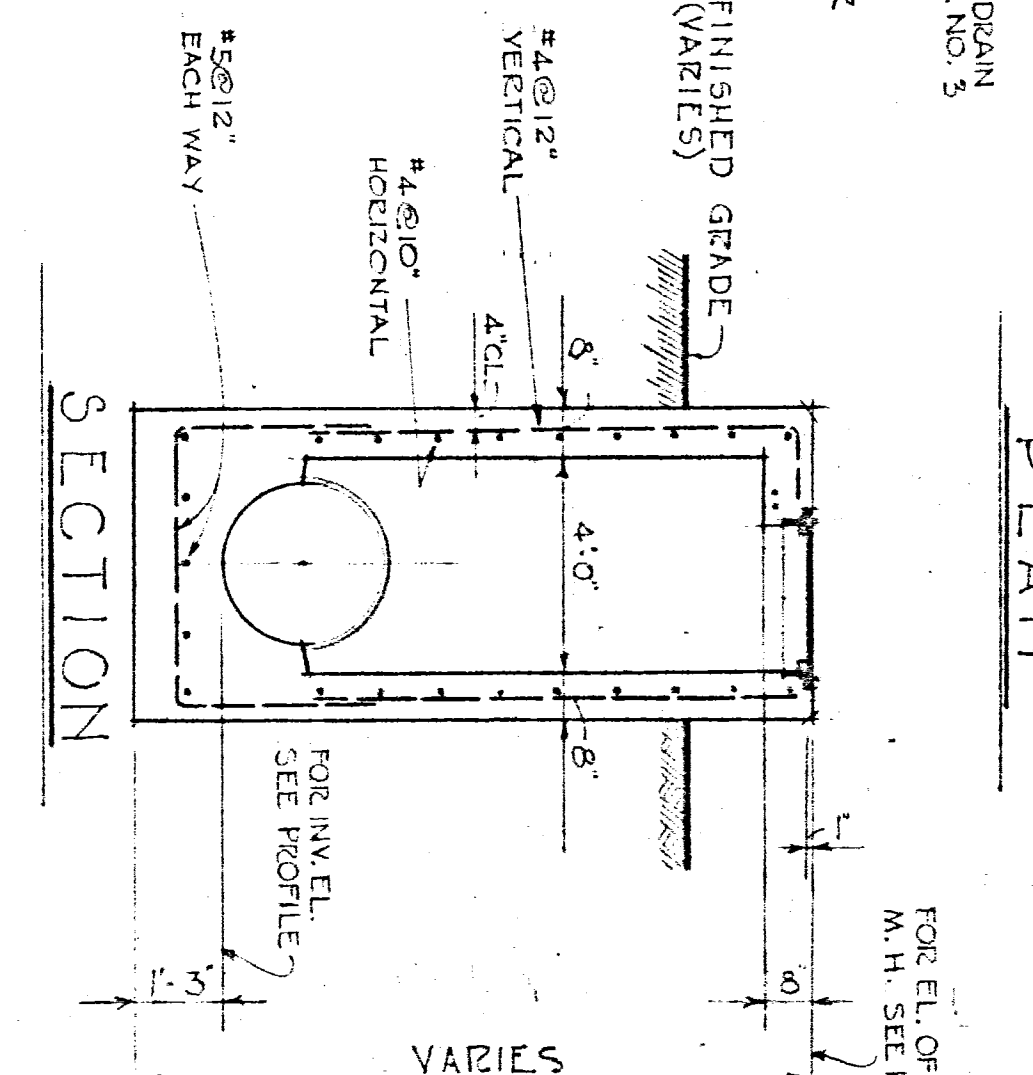
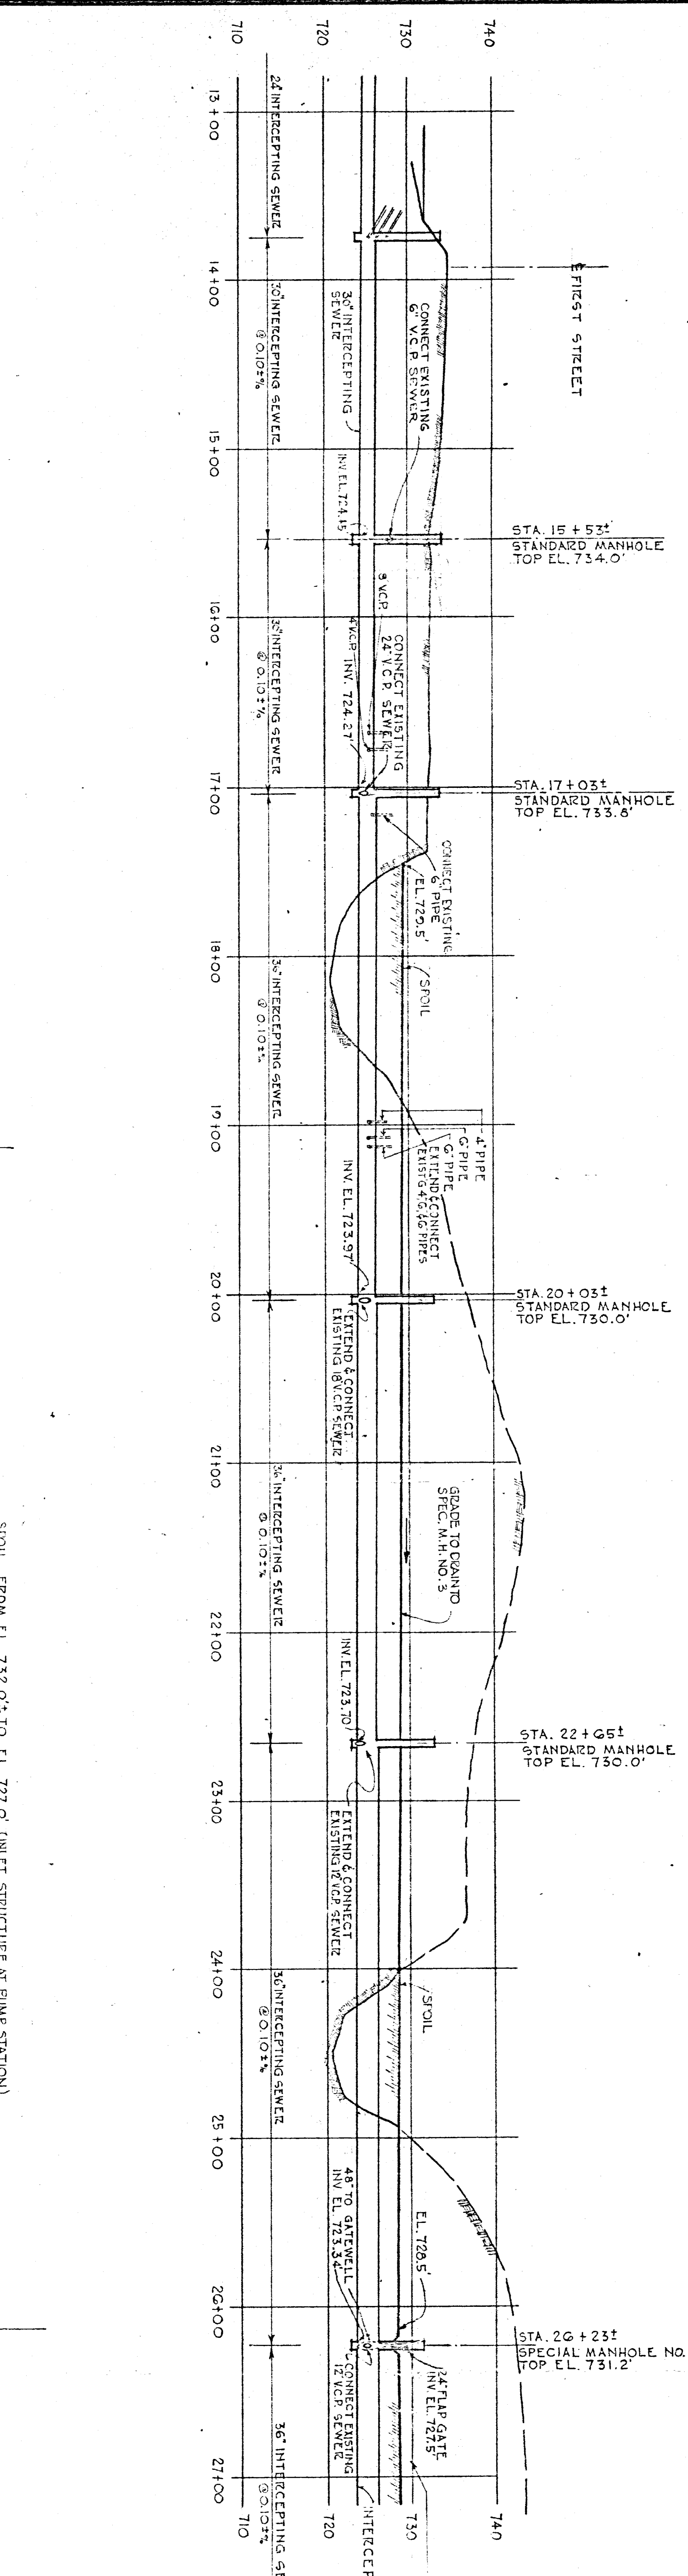
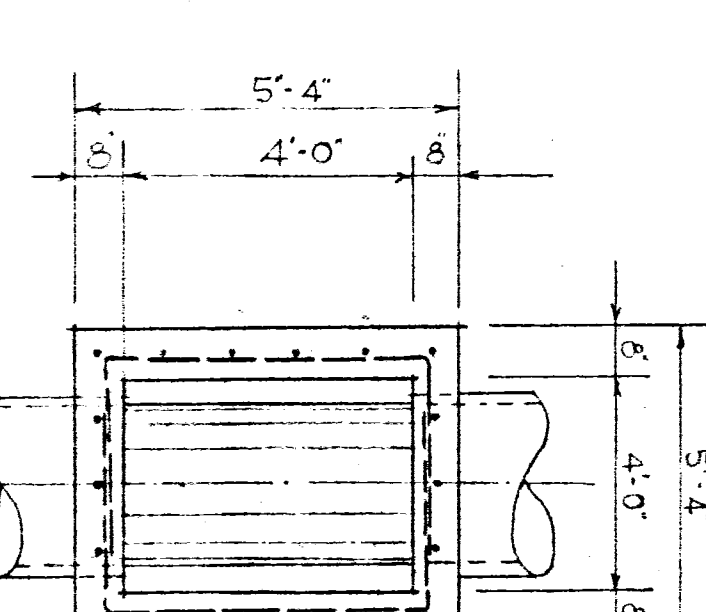
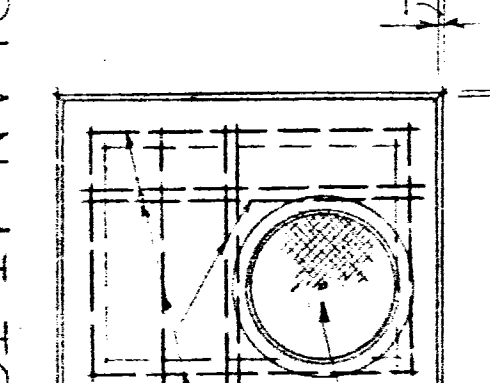
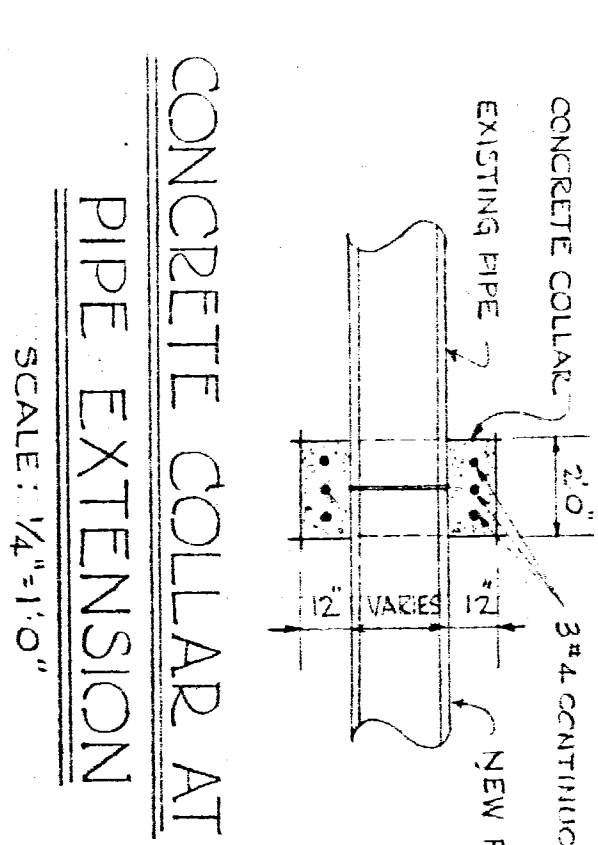
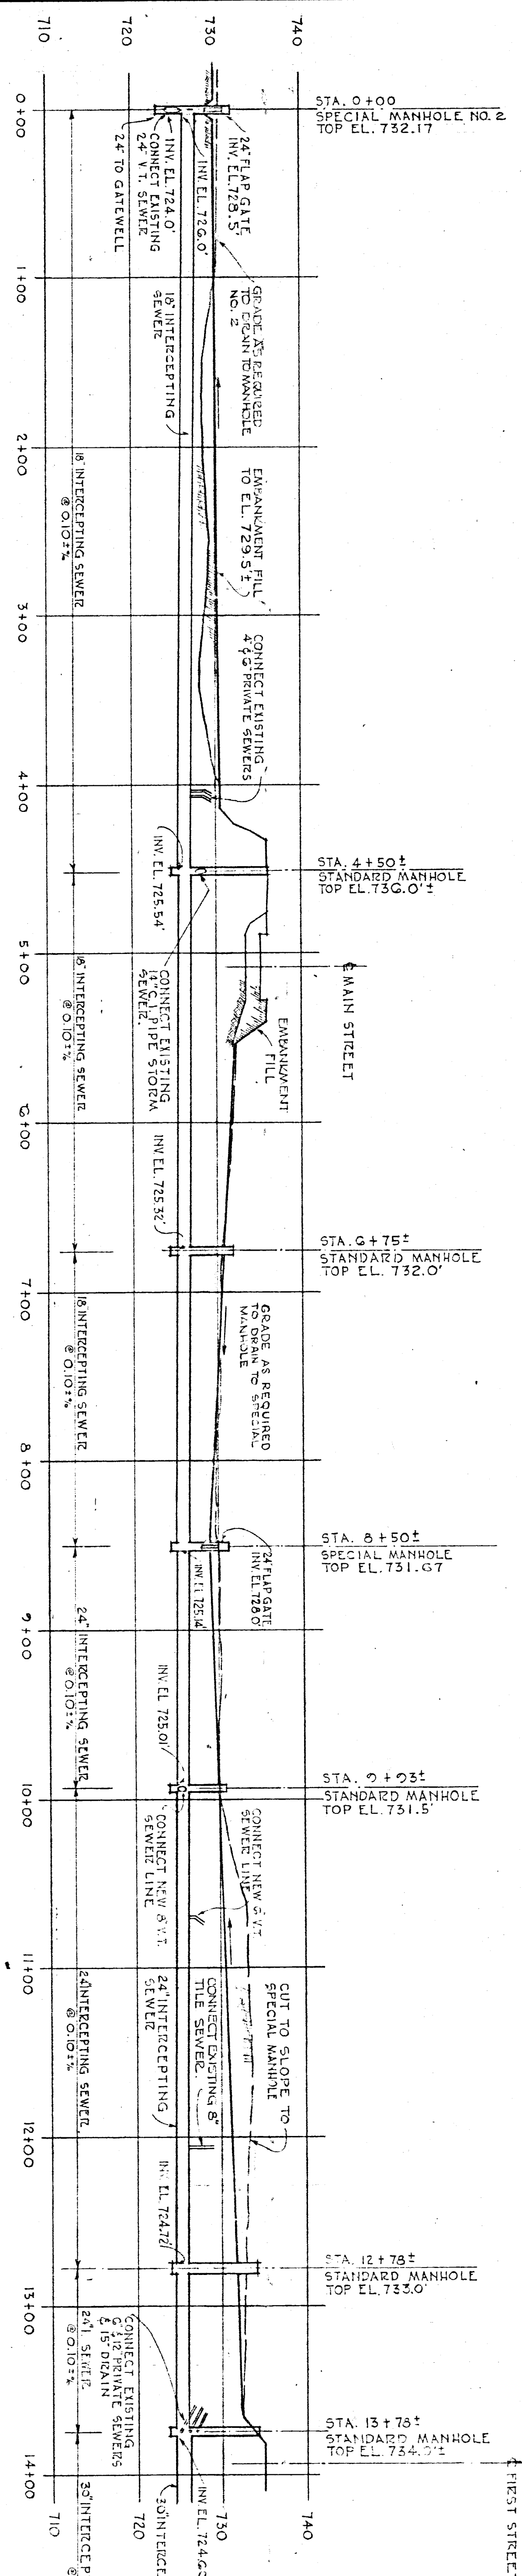


PROFILE OF INTERCEPTING SEWER

SCALE: VERTICAL 1"=10'-0" HORIZONTAL 1"=50'-0"

DRAWN BY: E.A.R.	
CHECKED BY: E.A.R.	
SUBMITTED BY: E.A.R.	
APPROVED BY: [Signature]	
DATE: MARCH 1959	
SCALE: AS NOTED	
SPEC. NO.	
DRAWING NUMBER	
SHEET 7 of 27 0276-PR-20/1	

CORPS OF ENGINEERS
U. S. ARMY
ENGINEER
MOXAHALA CREEK
LOCAL PROTECTION PROJECT
ROSELLE, OHIO
SEWERS AND DRAINAGE
PROFILE - INTERCEPTING SEWER