

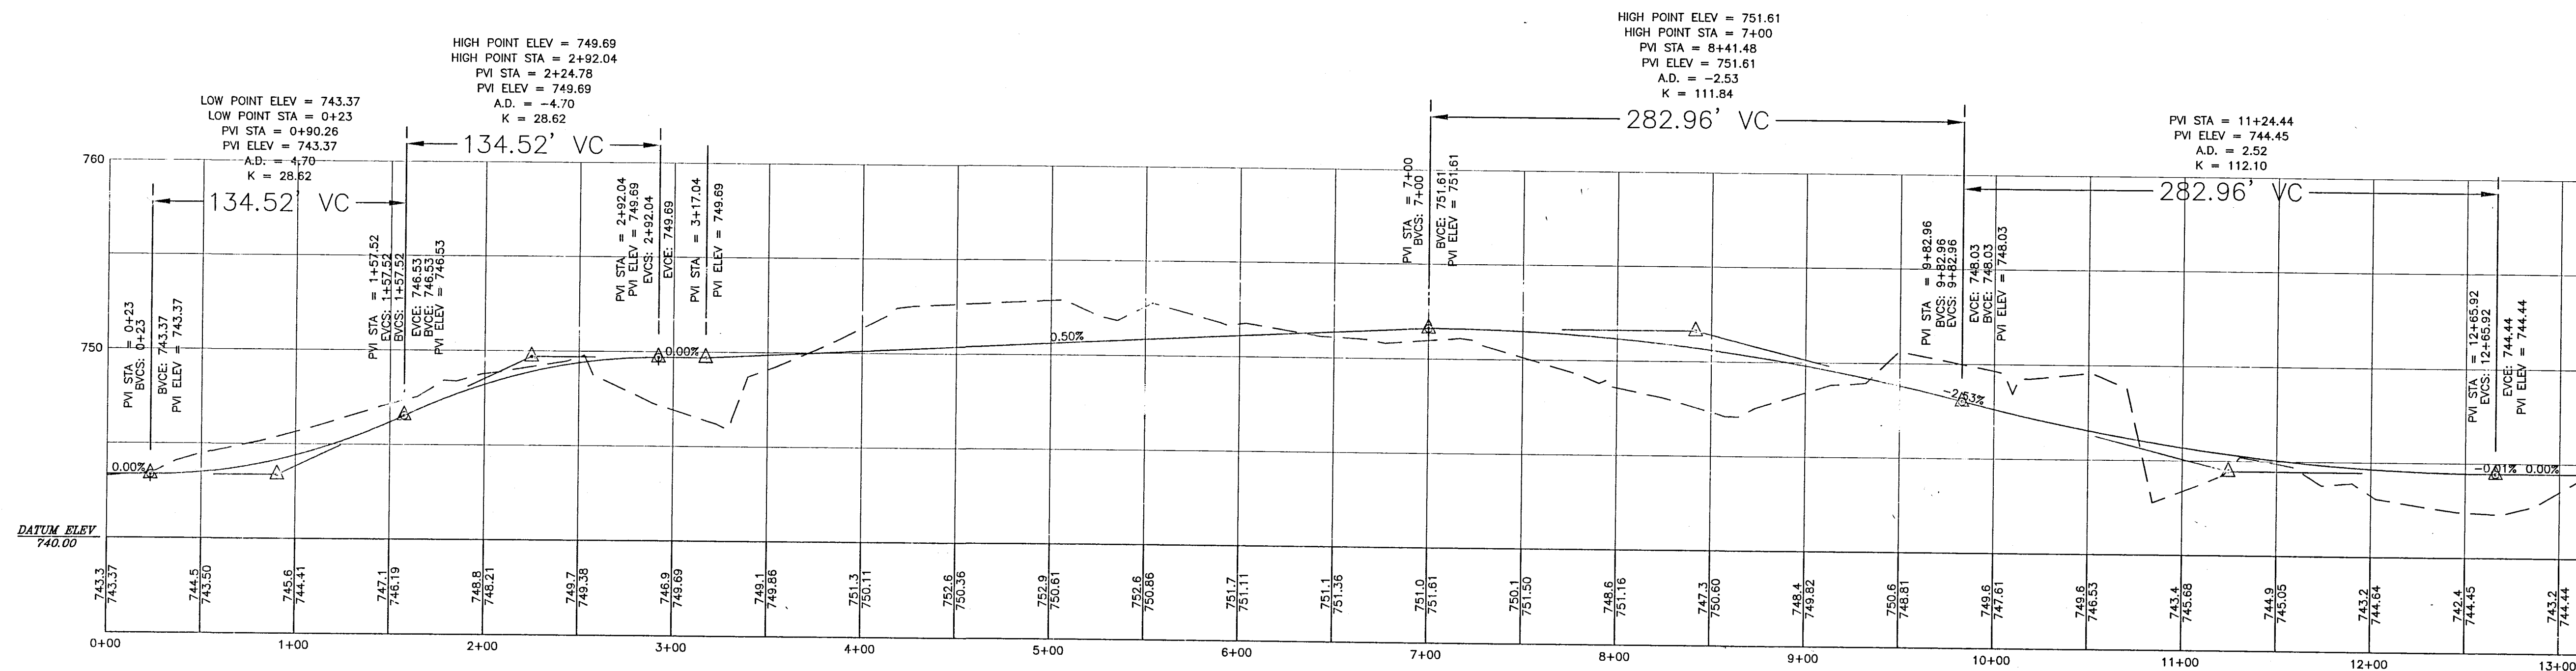


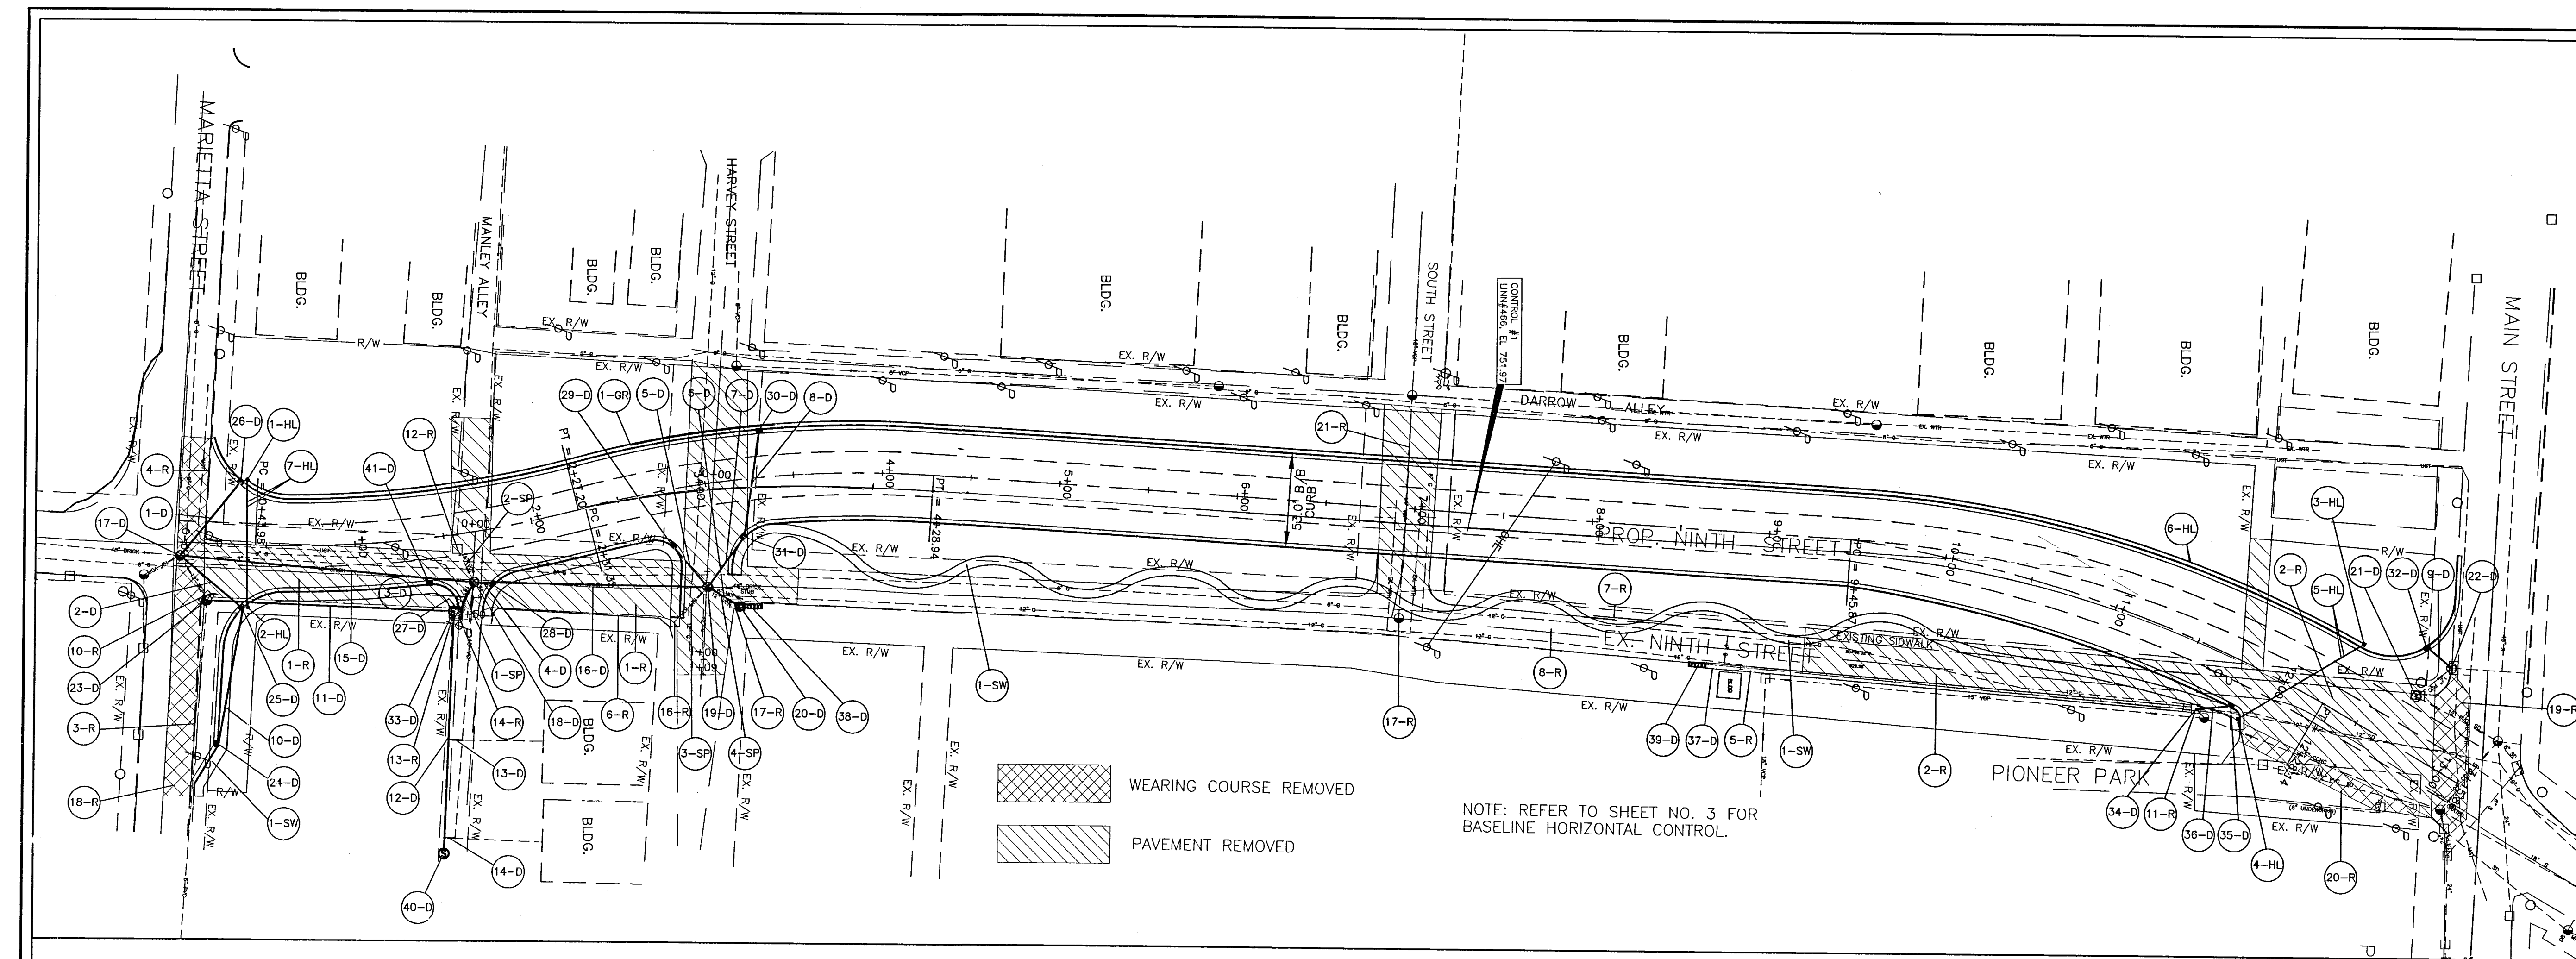

CALC. BY: _____
DATE: _____
CHKD. BY: _____
DATE: _____

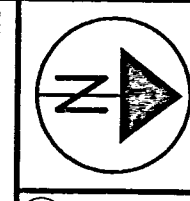

50 0 50
HORIZONTAL SCALE IN FEET

FEDERAL PROJ. NO.

COUNTY PROJ. NO.

PLAN AND PROFILE (NINTH STREET)
STA. 0+00.00 TO STA. 13+15.86

NINTH STREET

10
29

NINTH STREET STA 0+00.00 TO STA 13+15.86