


9TH STREET DRESDEN
MUSKINGUM COUNTY

SIDEWALK REMOVED

Mark	Station		Side	202 Ex. Conc. Walk Rem. Sq. Ft.
	From	To		
1-R	9+97	12+00	Lt.	609

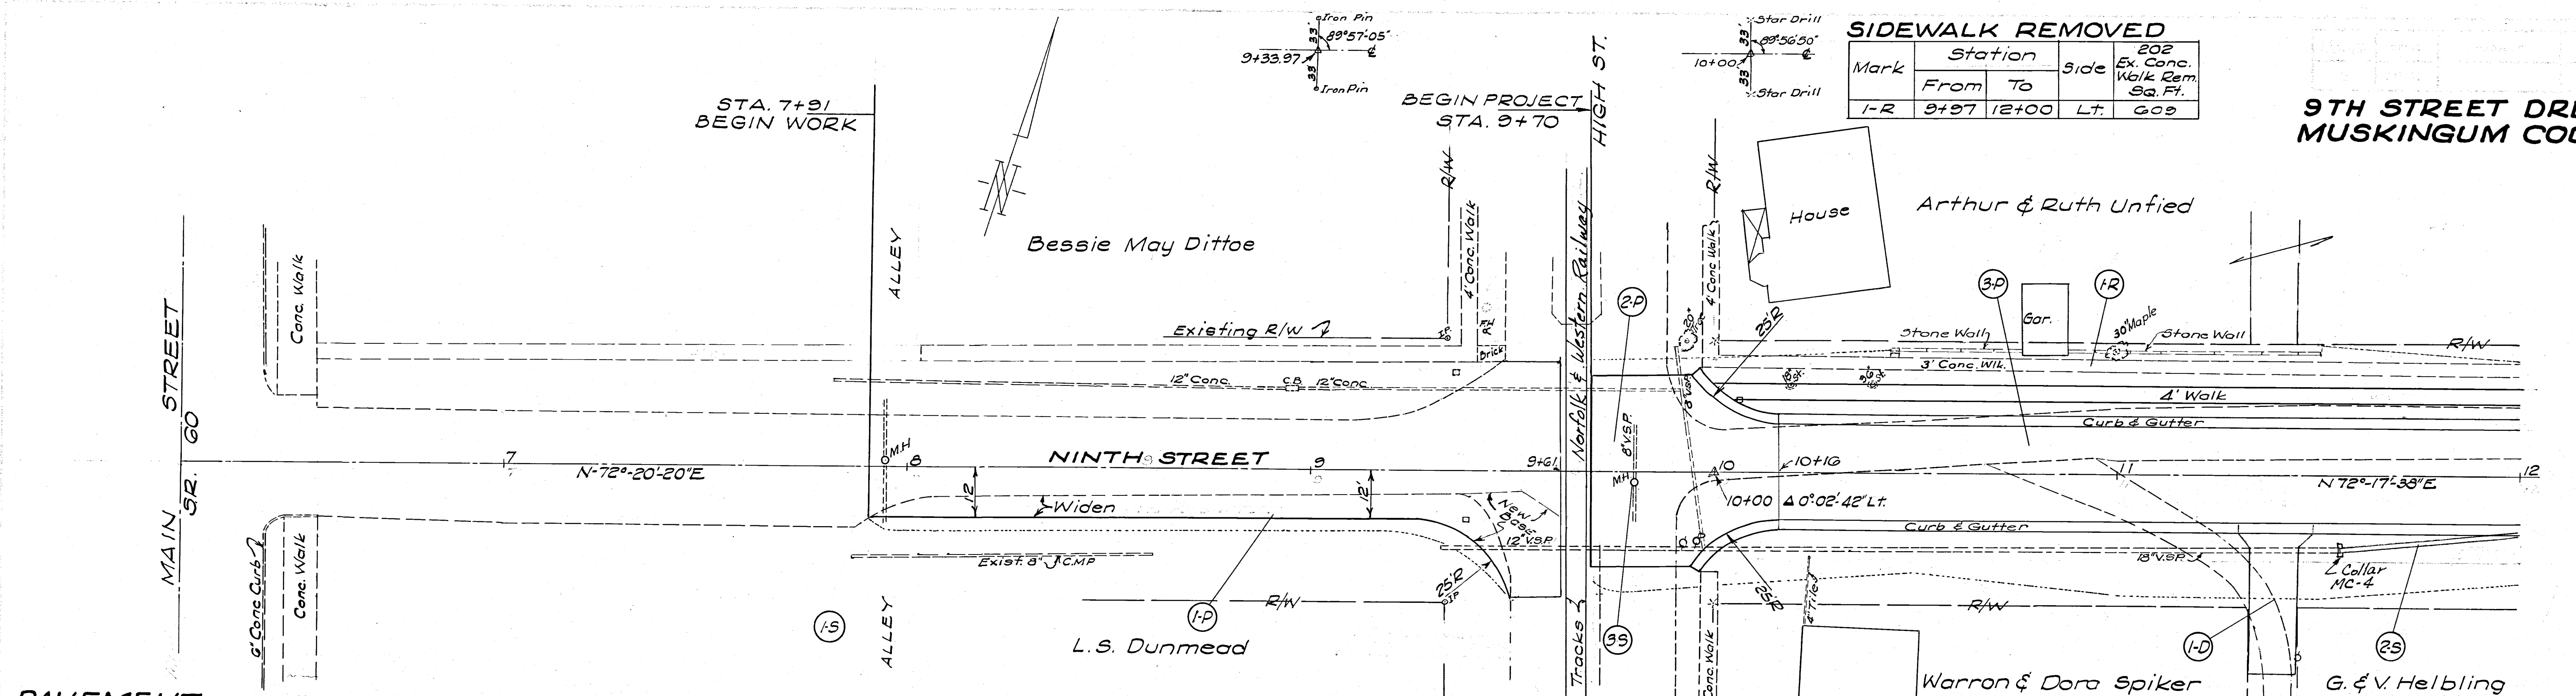

PAVEMENT

Mark	Station		Area Sq. Yds.	404	403	301	609	608	
	From	To		1 1/4" Asph. Conc. Cu. Yds.	1 1/4" Asph. Conc. Cu. Yds.	6" Bit. Ag. Base Cu. Yds.	Type 2 Crb. & Gutter Lin. Ft.	4" Conc. Walk Sq. Ft.	
1-P	7+91	9+61	588.8	19.4	19.4	26.0			
2-P	9+70	10+16	213.0	7.4	7.4	35.5	48	56	
3-P	10+16	12+00	490.7	17.0	17.0	81.8	368	736	
Drive Table			2.7						
Totals			46.5	43.8	143.3	416	792		

STORM SEWER

Mark	Station		Side	604	603	
	From	To		M.H. Adj. to Grade Each	18" Cond. Type 'B' Lin. Ft.	
1-S	7+91.5		Lt.	1		
2-S	11+55.7	12+00	Rt.		44	
3-S	9+80.4		Rt.	1		
Totals				2	44	

DRIVES

Mark	Station	Side	404	304	408
			2" Asph. Cu. Yds.	5" Ag. Base Cu. Yds.	Prime Gals.
1-D	11+39	Rt.	2.7*	7.3	20
Totals				7.3	20

* Carried to Pavt. Table

ALL ELEVATIONS REFER
TO U.S.G.S. DATUM

B.M. = Top Curb 13.8' Rt
Sta 9+53.7 El. 743.48

