




EARTHWORK.
CALC. I.N.D. 9-2-70 Totals 693 1212
✓ W.M. 9-4-70

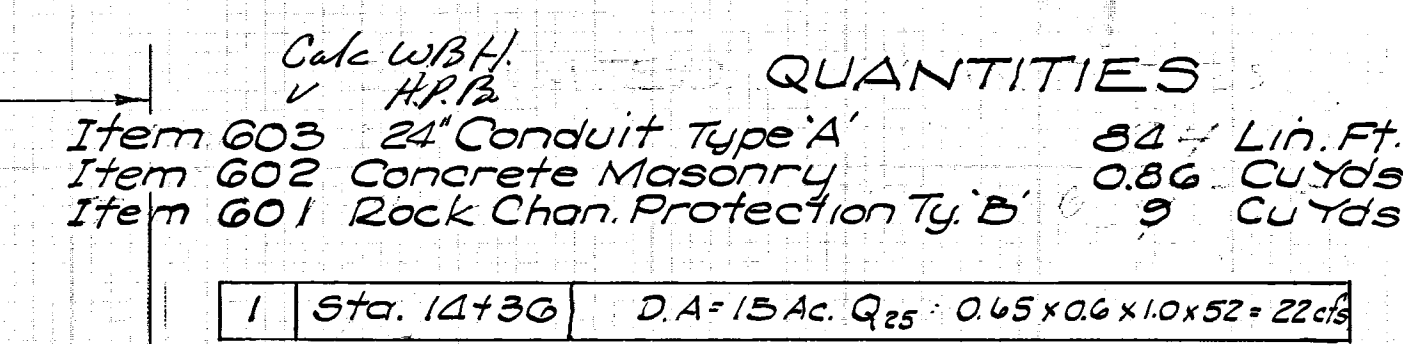