




Plats of Cannelville

# CANNELVILLE

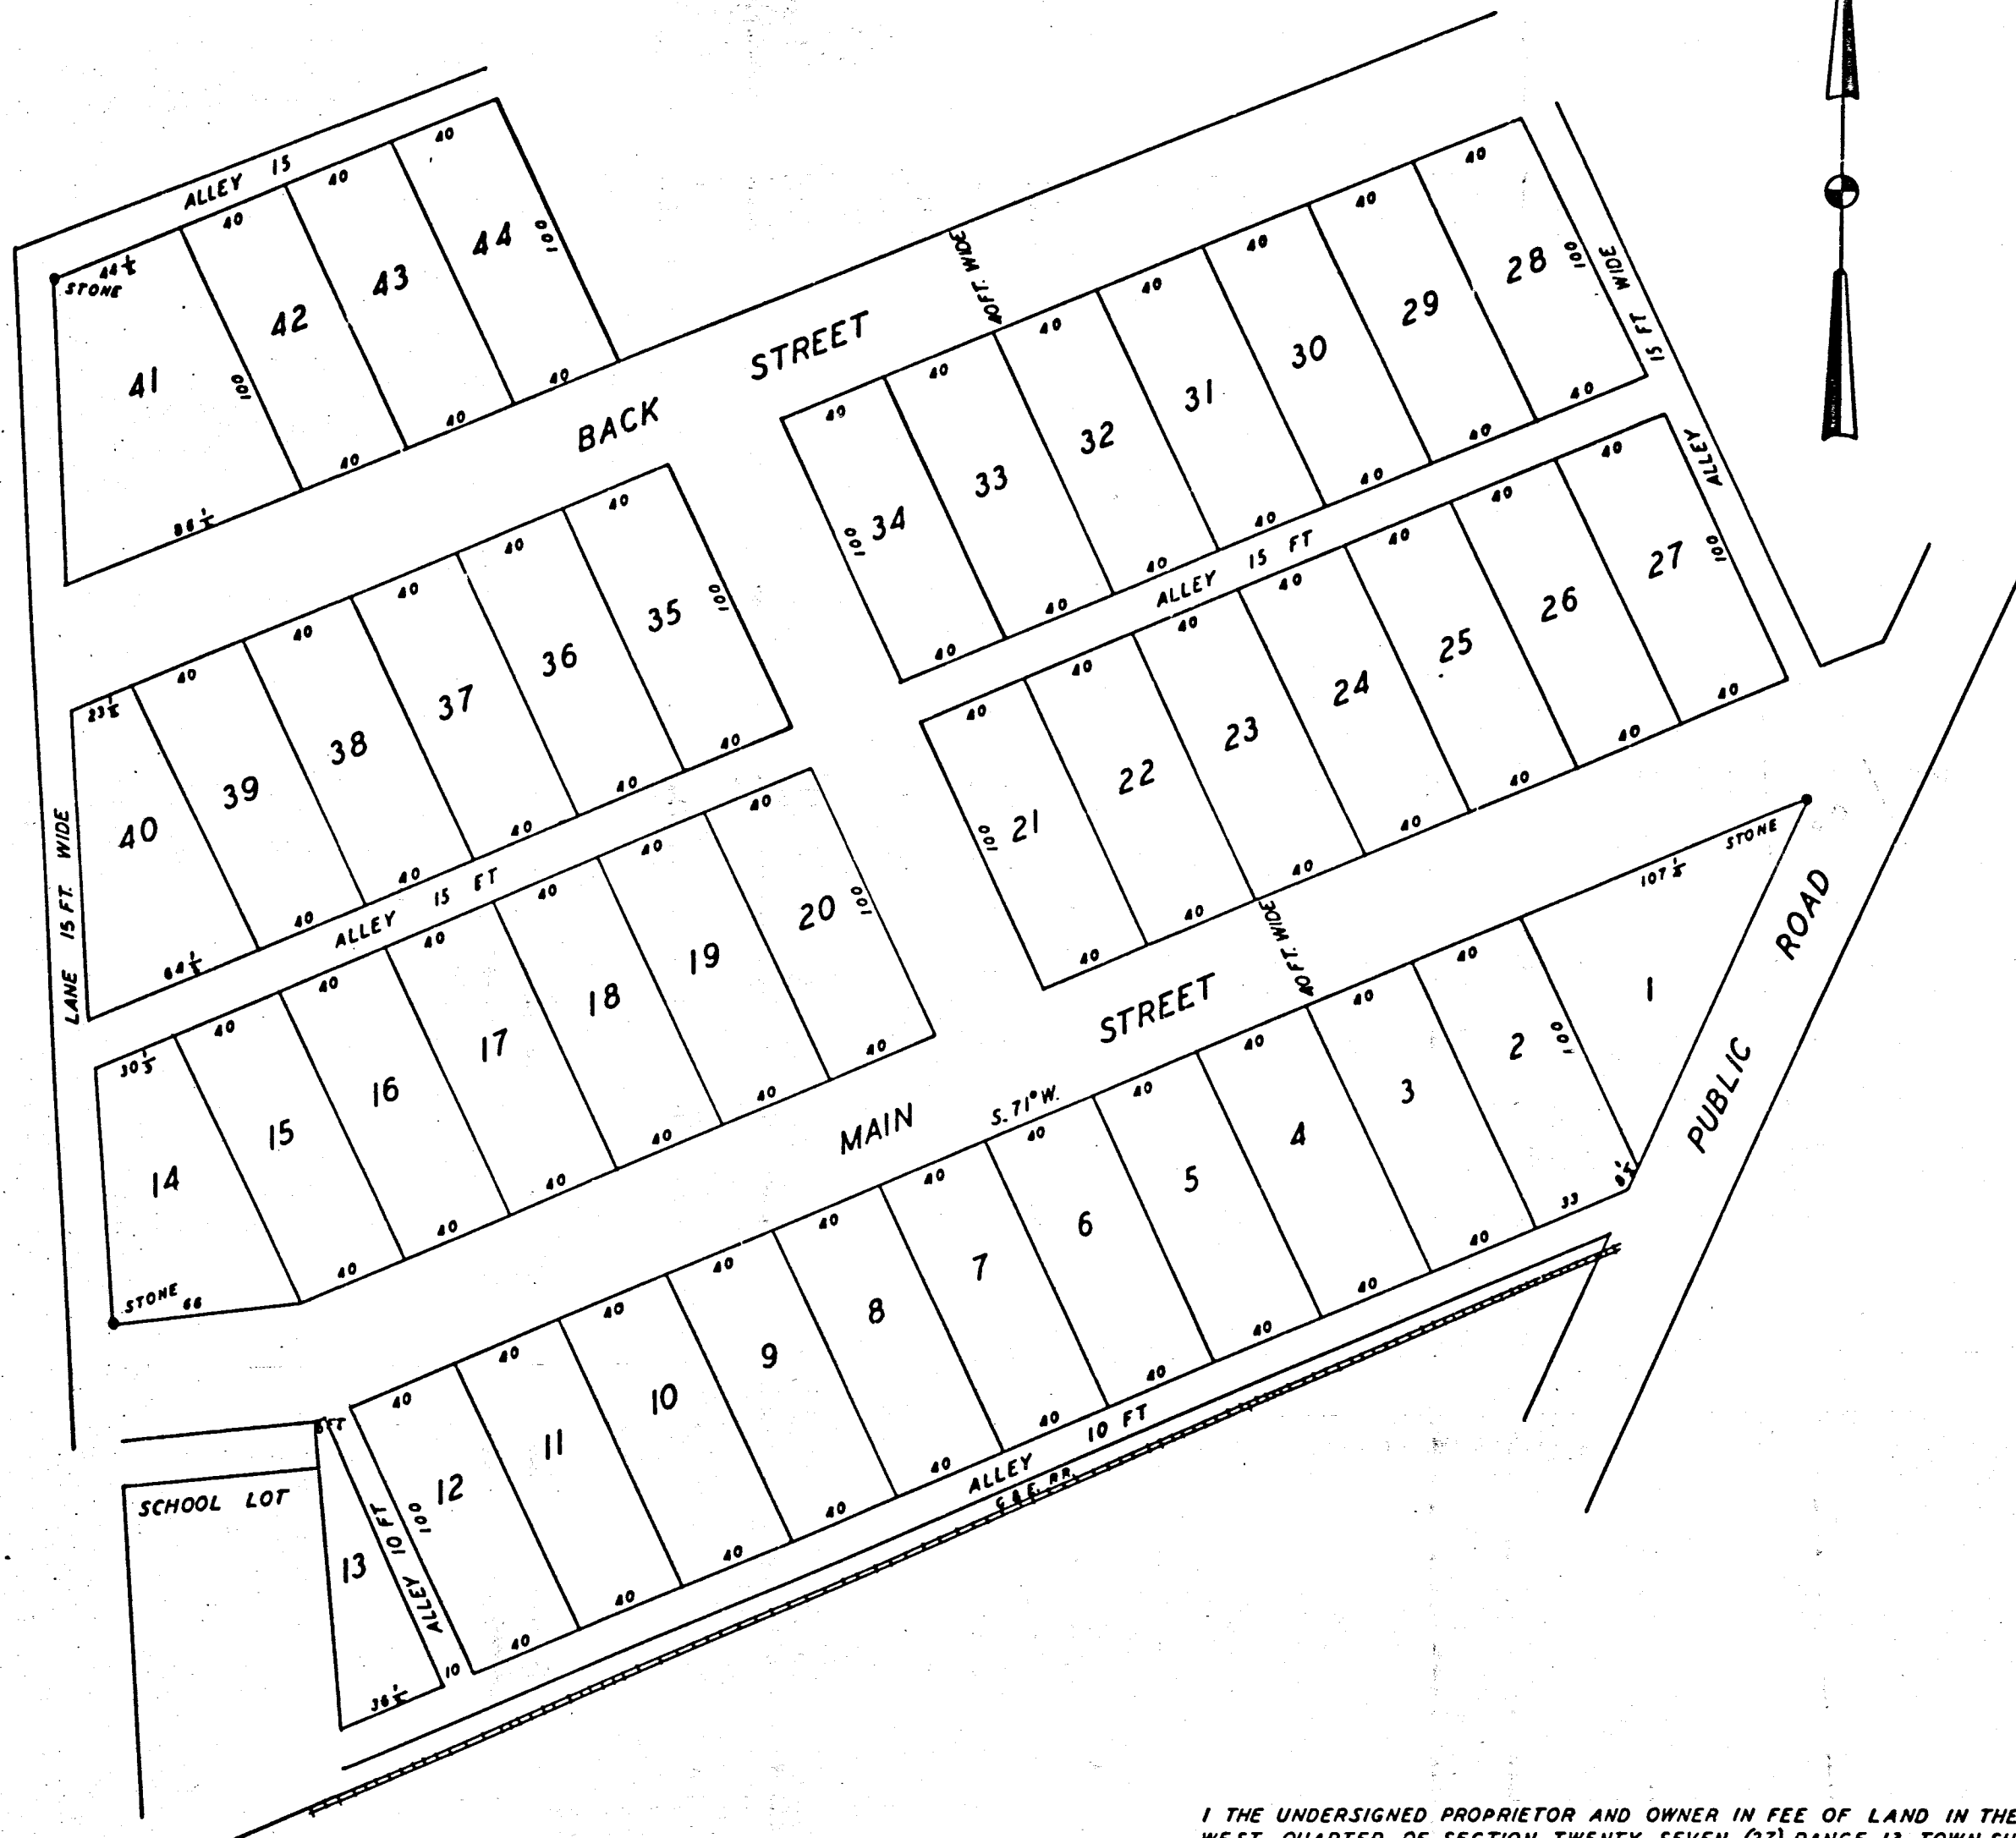

TRANSFERRED MARCH 7<sup>th</sup> 1887  
AA PATTERSON AUDITOR  
BY BETHEL

FILED FOR RECORD MARCH 7<sup>th</sup> 1887  
RECORDED APRIL 16<sup>th</sup> A.D. 1887  
D. ZIMMER RECORDER

I THE UNDERSIGNED PROPRIETOR AND OWNER IN FEE OF LAND IN THE SOUTH WEST QUARTER OF SECTION TWENTY SEVEN (27) RANGE 13 TOWNSHIP 11 (BRUSH CREEK TOWNSHIP) MUSKINGUM COUNTY OHIO HAVE CAUSED A PART OF THE SAME TO BE SURVEYED AND LAID OUT INTO FORTY FOUR LOTS NUMBERED FROM ONE TO FORTY FOUR INCLUSIVE. THE SAID LOTS ARE OF THE NUMBER OF FEET FRONT AND DEPTH AS MARKED THEREIN. THE STREETS AND ALLEYS ARE THE WIDTH IN FEET AS MARKED THEREIN. STONES ARE PLANTED AT ALL PLACES MARKED "STONE" ON THE PLAT. I WISH THE SAID SUBDIVISION TO BE HEREAFTER KNOWN AS CANNELVILLE. IN WITNESS WHEREOF I HAVE HEREUNTO SET MY HAND AND SEAL THIS 5<sup>th</sup> DAY OF MARCH A.D. 1887.

THOMAS N. WEBSTER

SIGNED SEALED AND ACKNOWLEDGED IN PRESENCE OF  
US THE DAY AND YEAR ABOVE WRITTEN W H WEBSTER  
LLEWELLYN SCARVELL

STATE OF OHIO MUSKINGUM COUNTY ss. I THE UNDERSIGNED A NOTARY PUBLIC IN AND FOR SAID COUNTY DO HEREBY CERTIFY THAT ON THE 5<sup>th</sup> DAY OF MARCH A D 1887 BEFORE ME PERSONALLY APPEARED THOMAS N. WEBSTER AND ACKNOWLEDGED THE SIGNING AND SEALING OF THE FOREGOING TO BE HIS VOLUNTARY ACT AND DEED FOR ALL THE PURPOSES REQUIRED BY LAW.



LLEWELLYN SCARVELL  
NOTARY PUBLIC AS AFORESAID

I THE UNDERSIGNED DO HEREBY CERTIFY THAT THE ABOVE PLAT IS CORRECT AND SURVEYED AND LAID OUT AS DIRECTED BY THOMAS N. WEBSTER AND THAT STONES ARE PLANTED AT ALL PLACES MARKED "STONE" ON THE PLAT. THERE IS IN SAID SUBDIVISION 5 1/2 ACRES OF LAND. ZANESVILLE OHIO MARCH 5 1887. SURVEYED BY ME FEBRUARY 1887.

LLEWELLYN SCARVELL  
SURVEYOR