


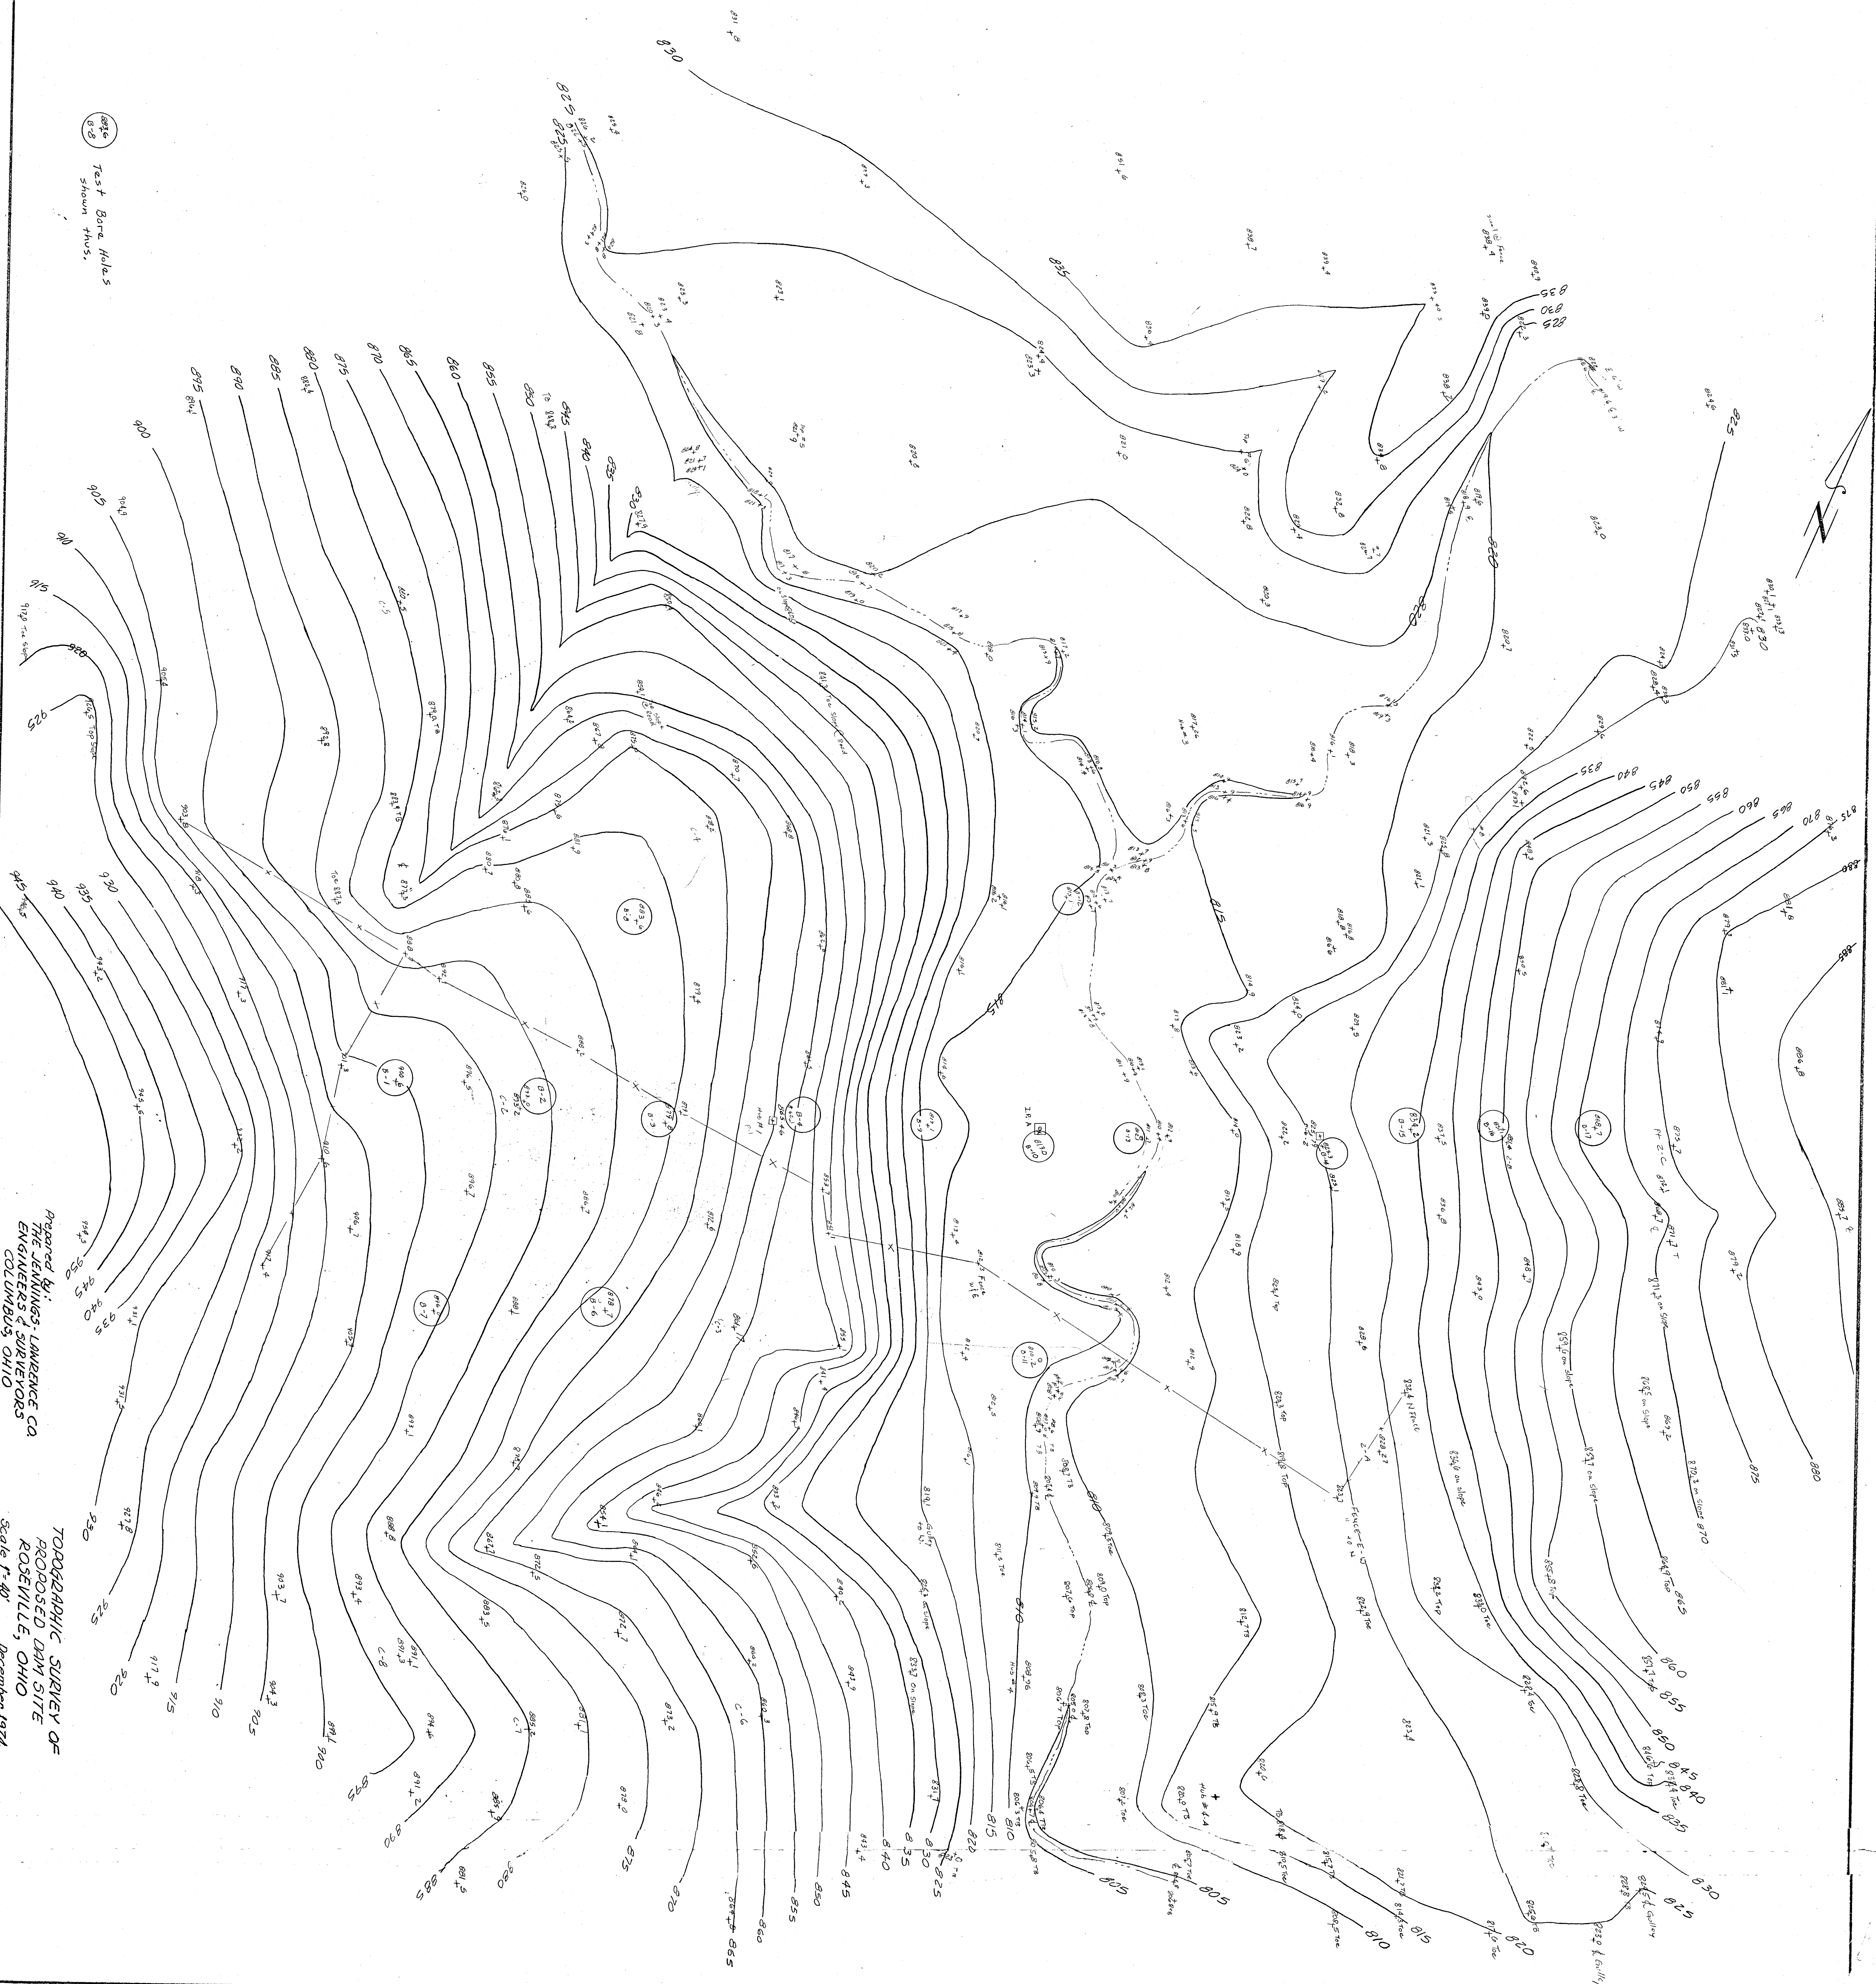

Test Bore Holes
Shown Thus.

Prepared by:
THE JENNINGS-LAWRENCE CO.
ENGINEERS & SURVEYORS
COLUMBUS, OHIO

TOPOGRAPHIC SURVEY OF
PROPOSED DAM SITE
ROSEVILLE, OHIO
Scale 1"=40' December 1974