


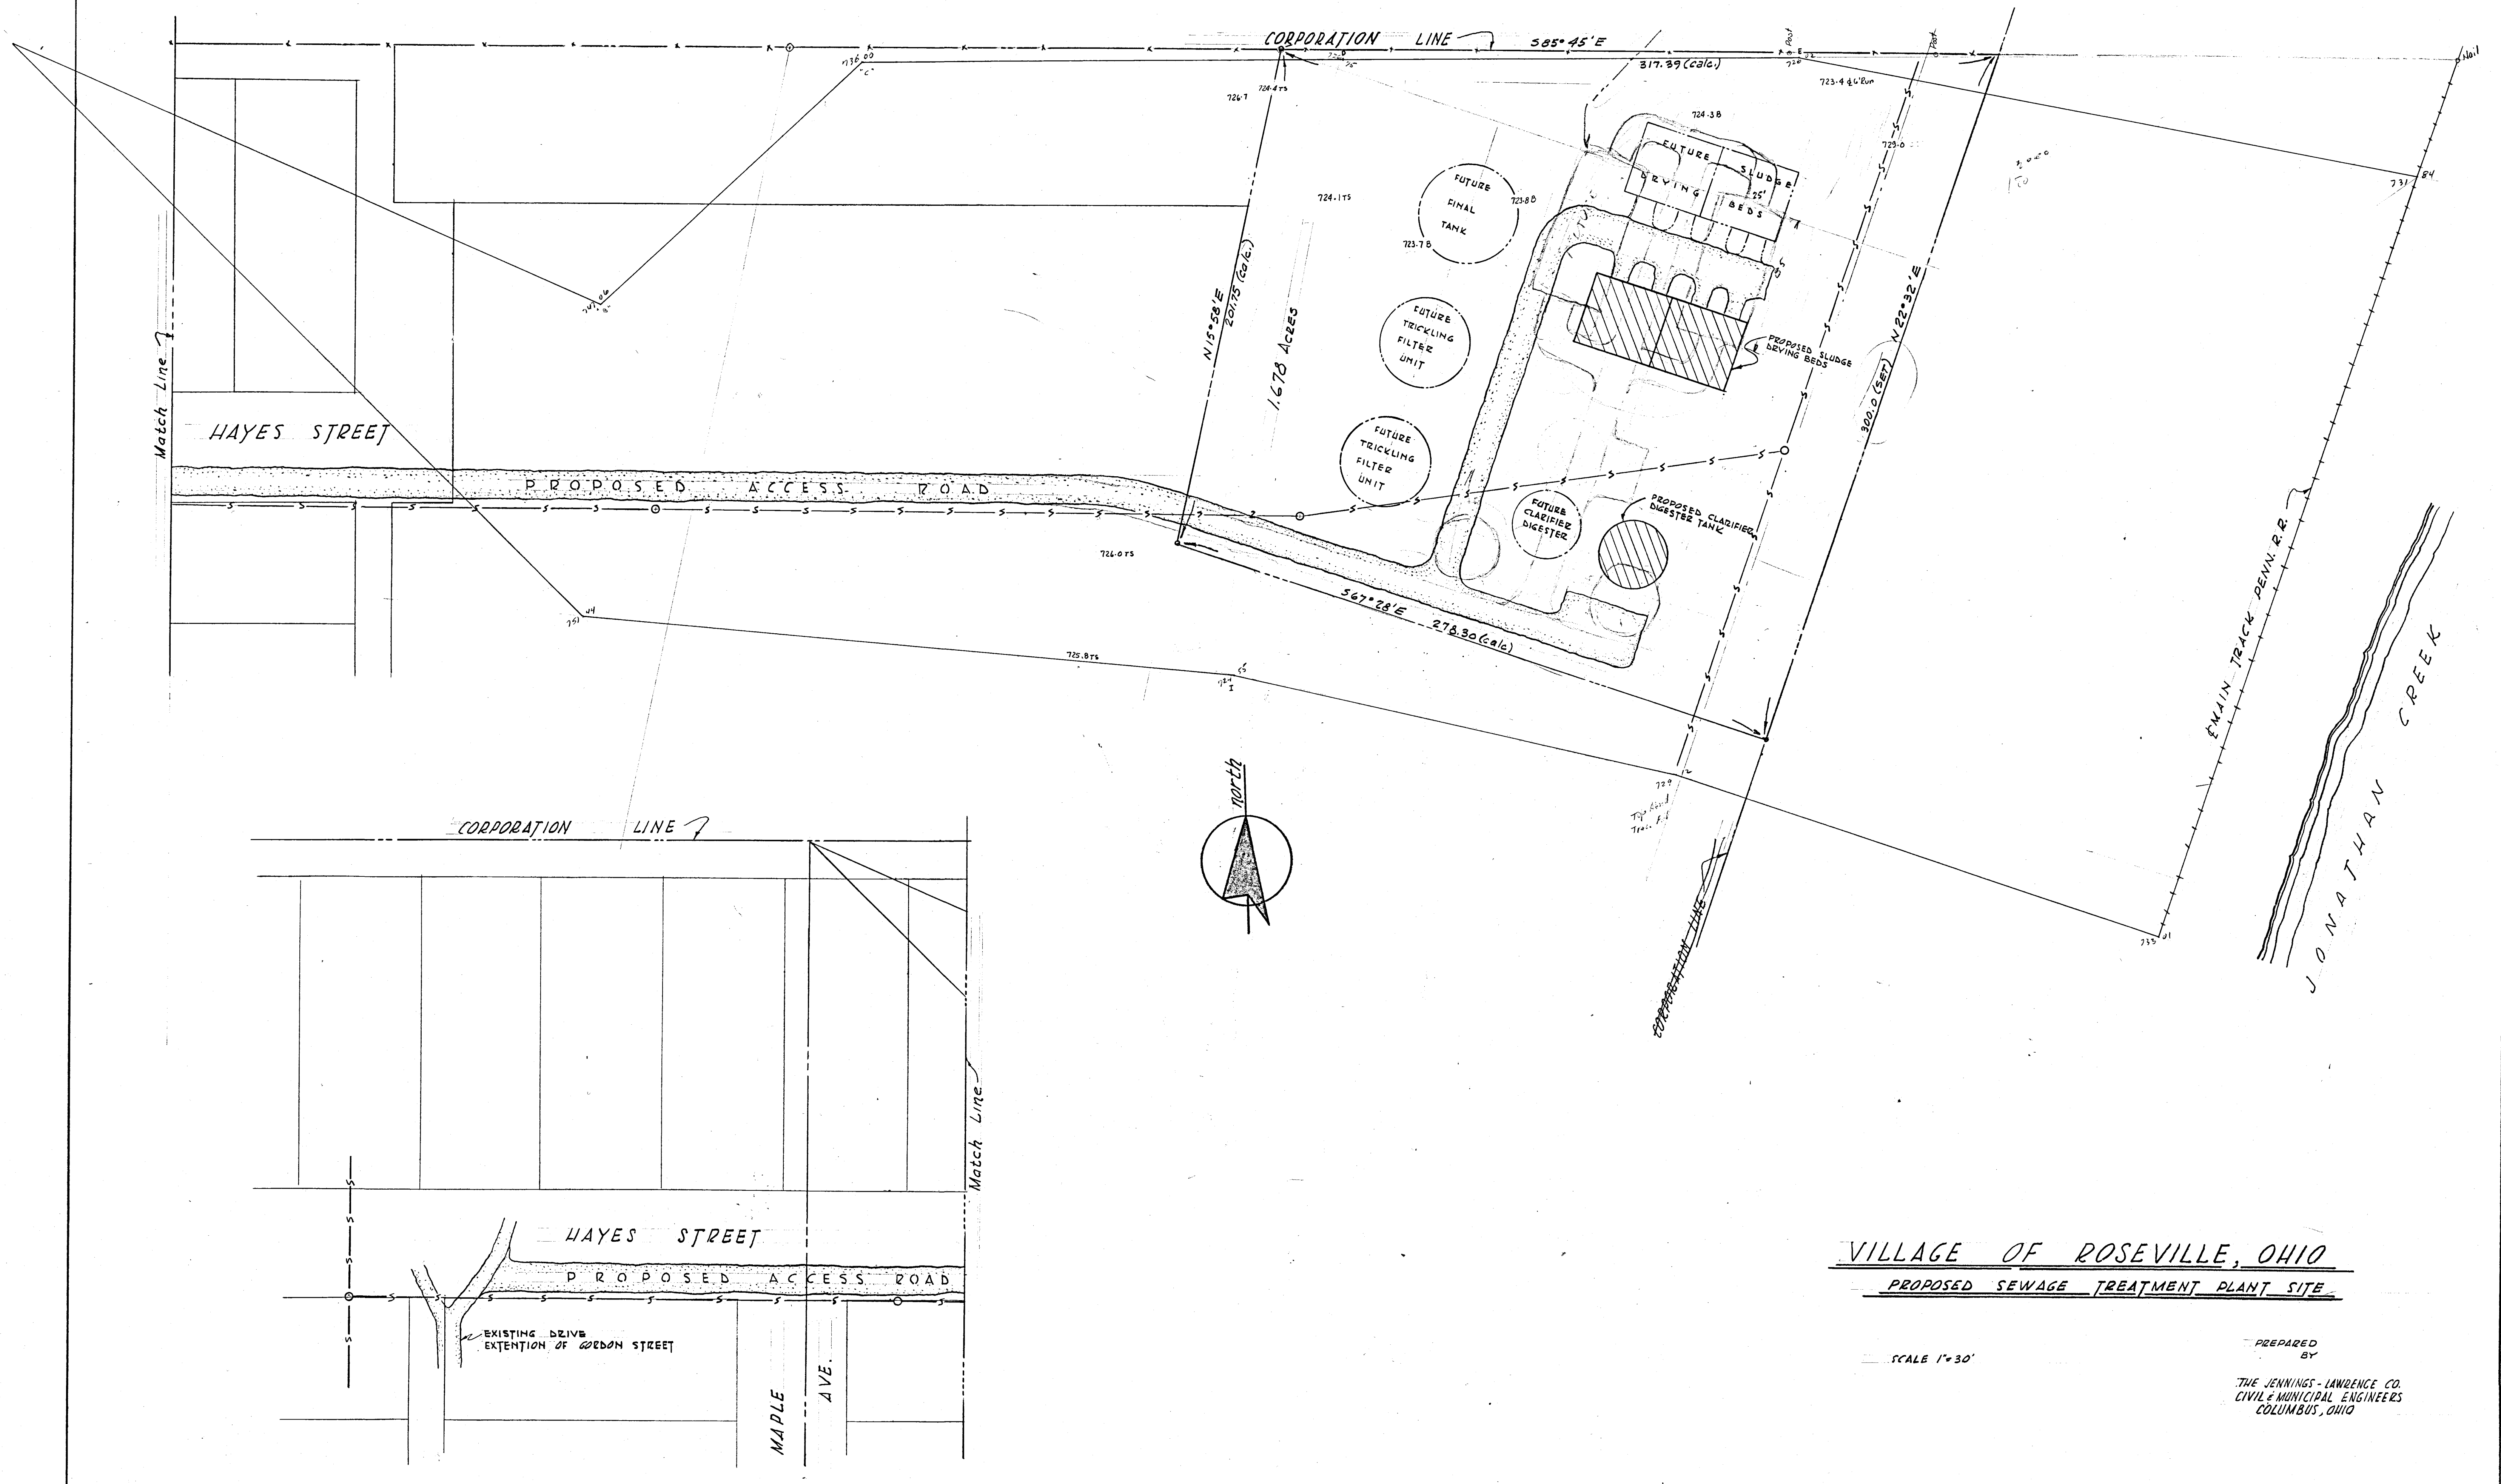

VILLAGE OF ROSEVILLE, OHIO
PROPOSED SEWAGE TREATMENT PLANT SITE

SCALE 1"=30'

PREPARED BY

THE JENNINGS-LAWRENCE CO.
 CIVIL & MUNICIPAL ENGINEERS
 COLUMBUS, OHIO