


SCHEMATIC PLAN, PAVEMENT MARKING AND SIGNING

SCALE 0 40'

D.M. 7-24-78
L.O. 5-27-79

FHWA REGION	STATE	PROJECT	
5	OHIO		2 41

MUS-CITY OF ZANESVILLE
TAYLOR STREET

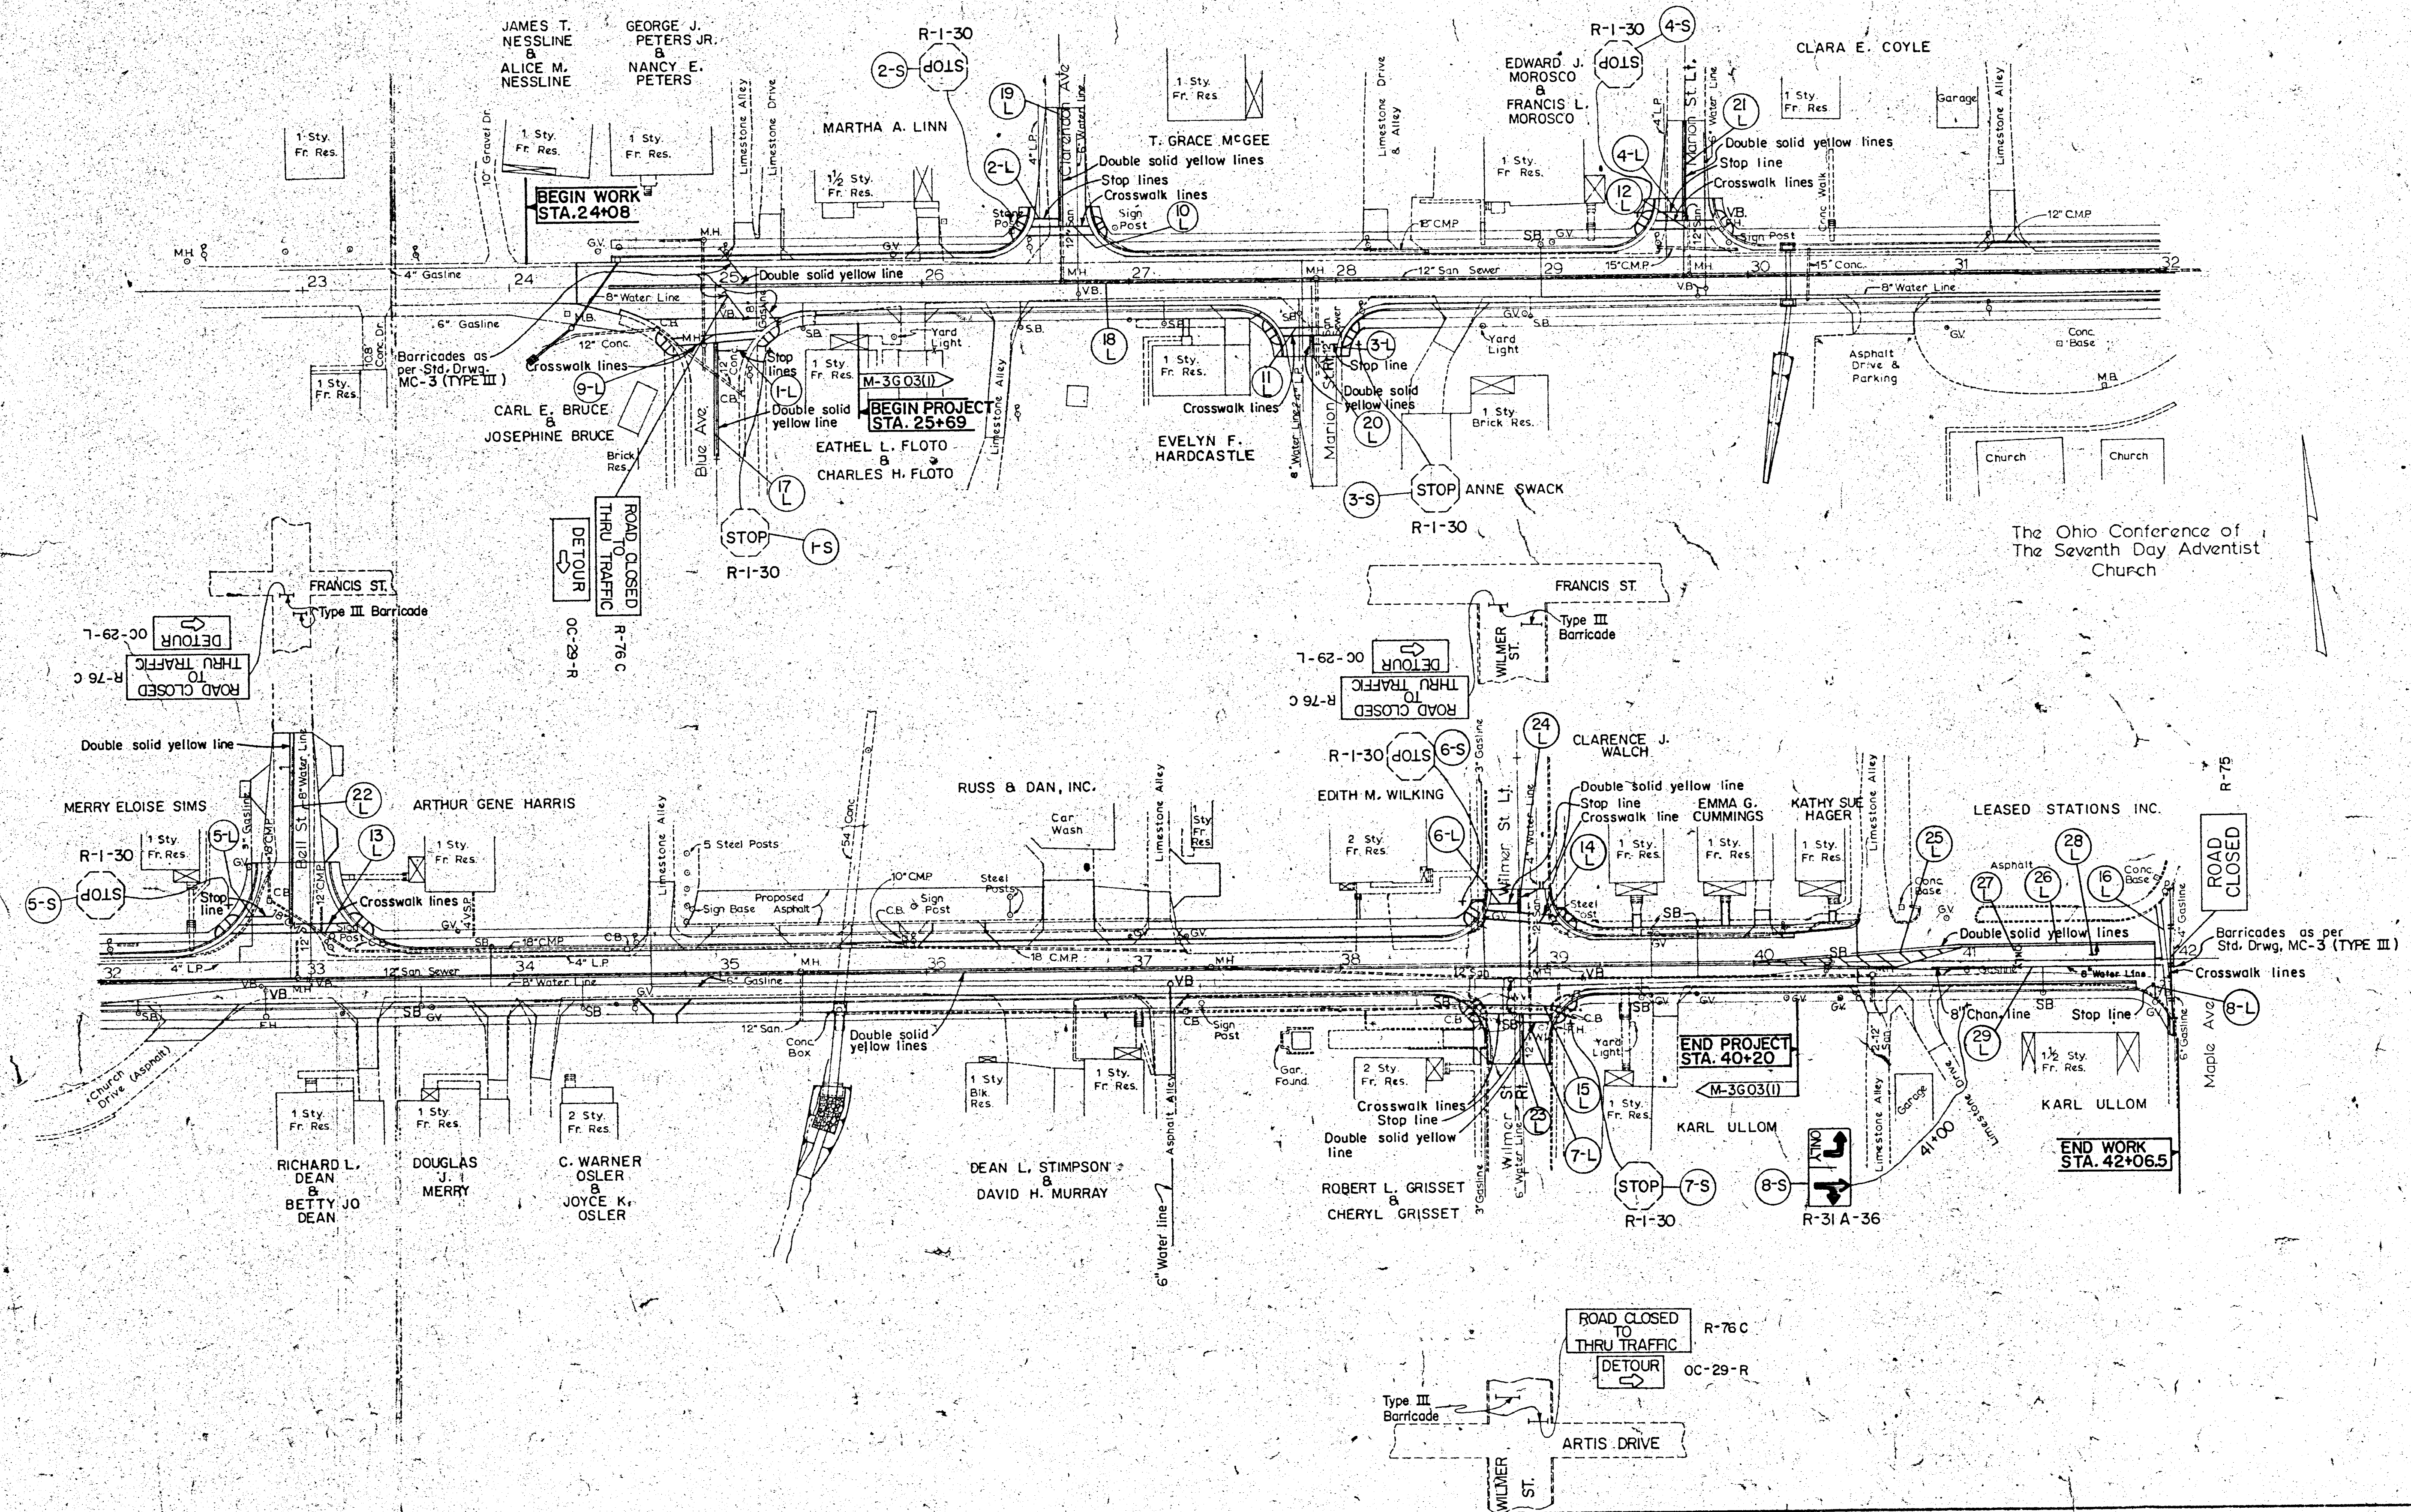

SCHEMATIC PLAN PAVEMENT MARKING AND SIGNING