


NOTE:
X-hatched area denotes
that area to be paved
with 1" Item 404 Asphalt
Concrete on 5" Item 301
Bituminous Aggregate Base.

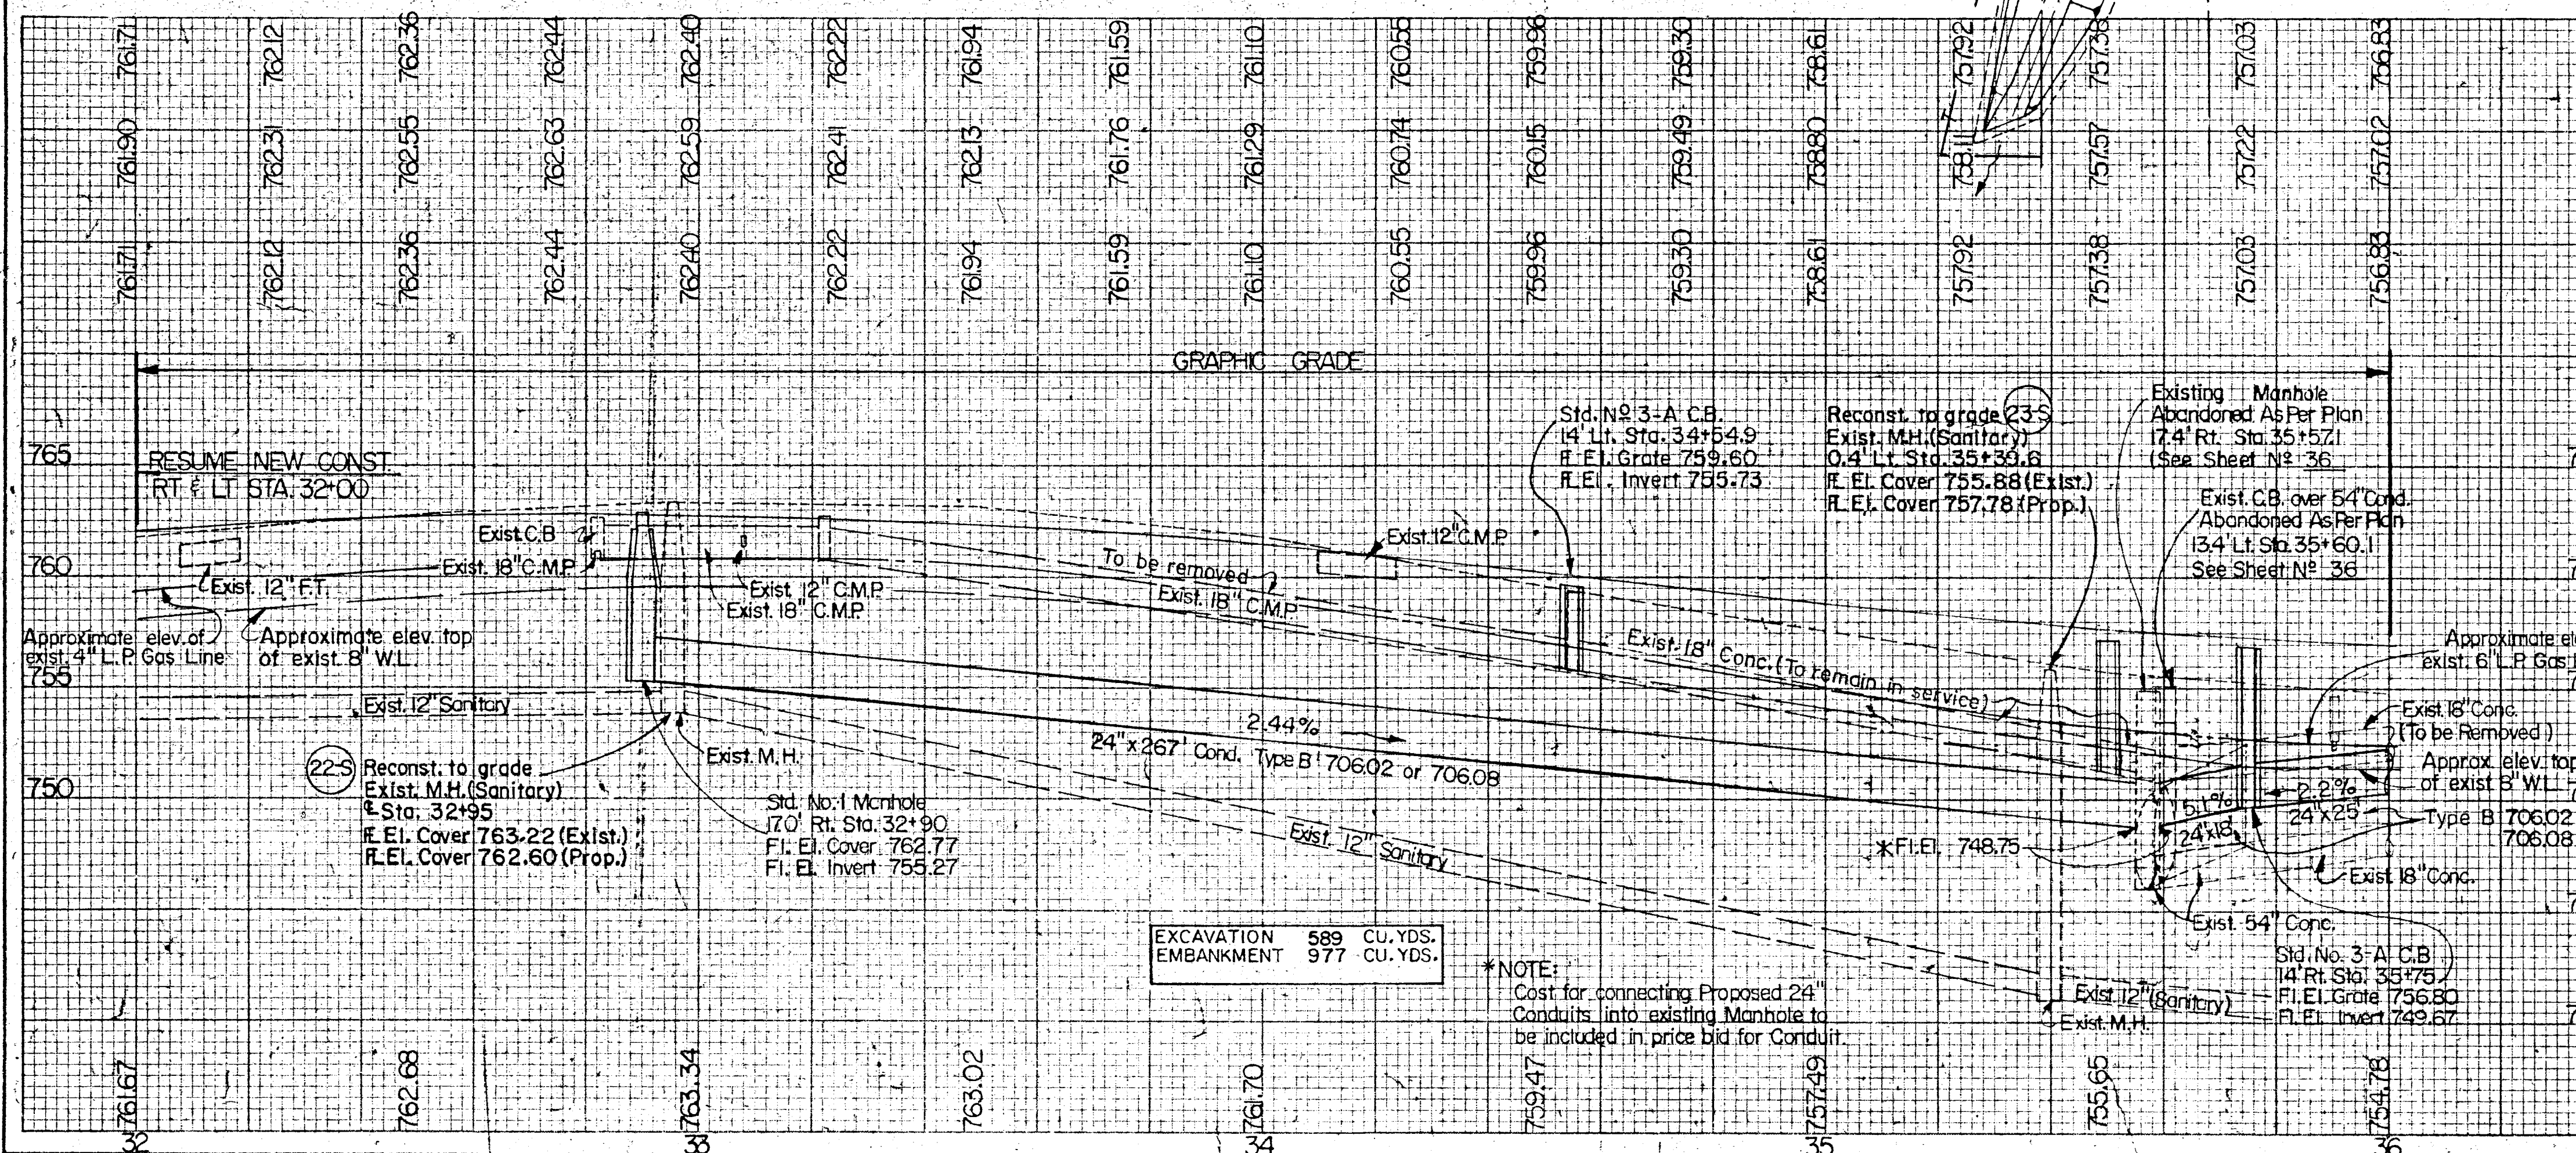

32+00 - 36+00