



NOTE: For details of Item 608
Conc. Walk, Item 609 Curb,
6 and Item 609 Curb, Std. Type
as per plan Type A from Sta. Std. Type 6 Mod
40+20 Lt. to Sta. 40+50 Lt. see
sheet 4.

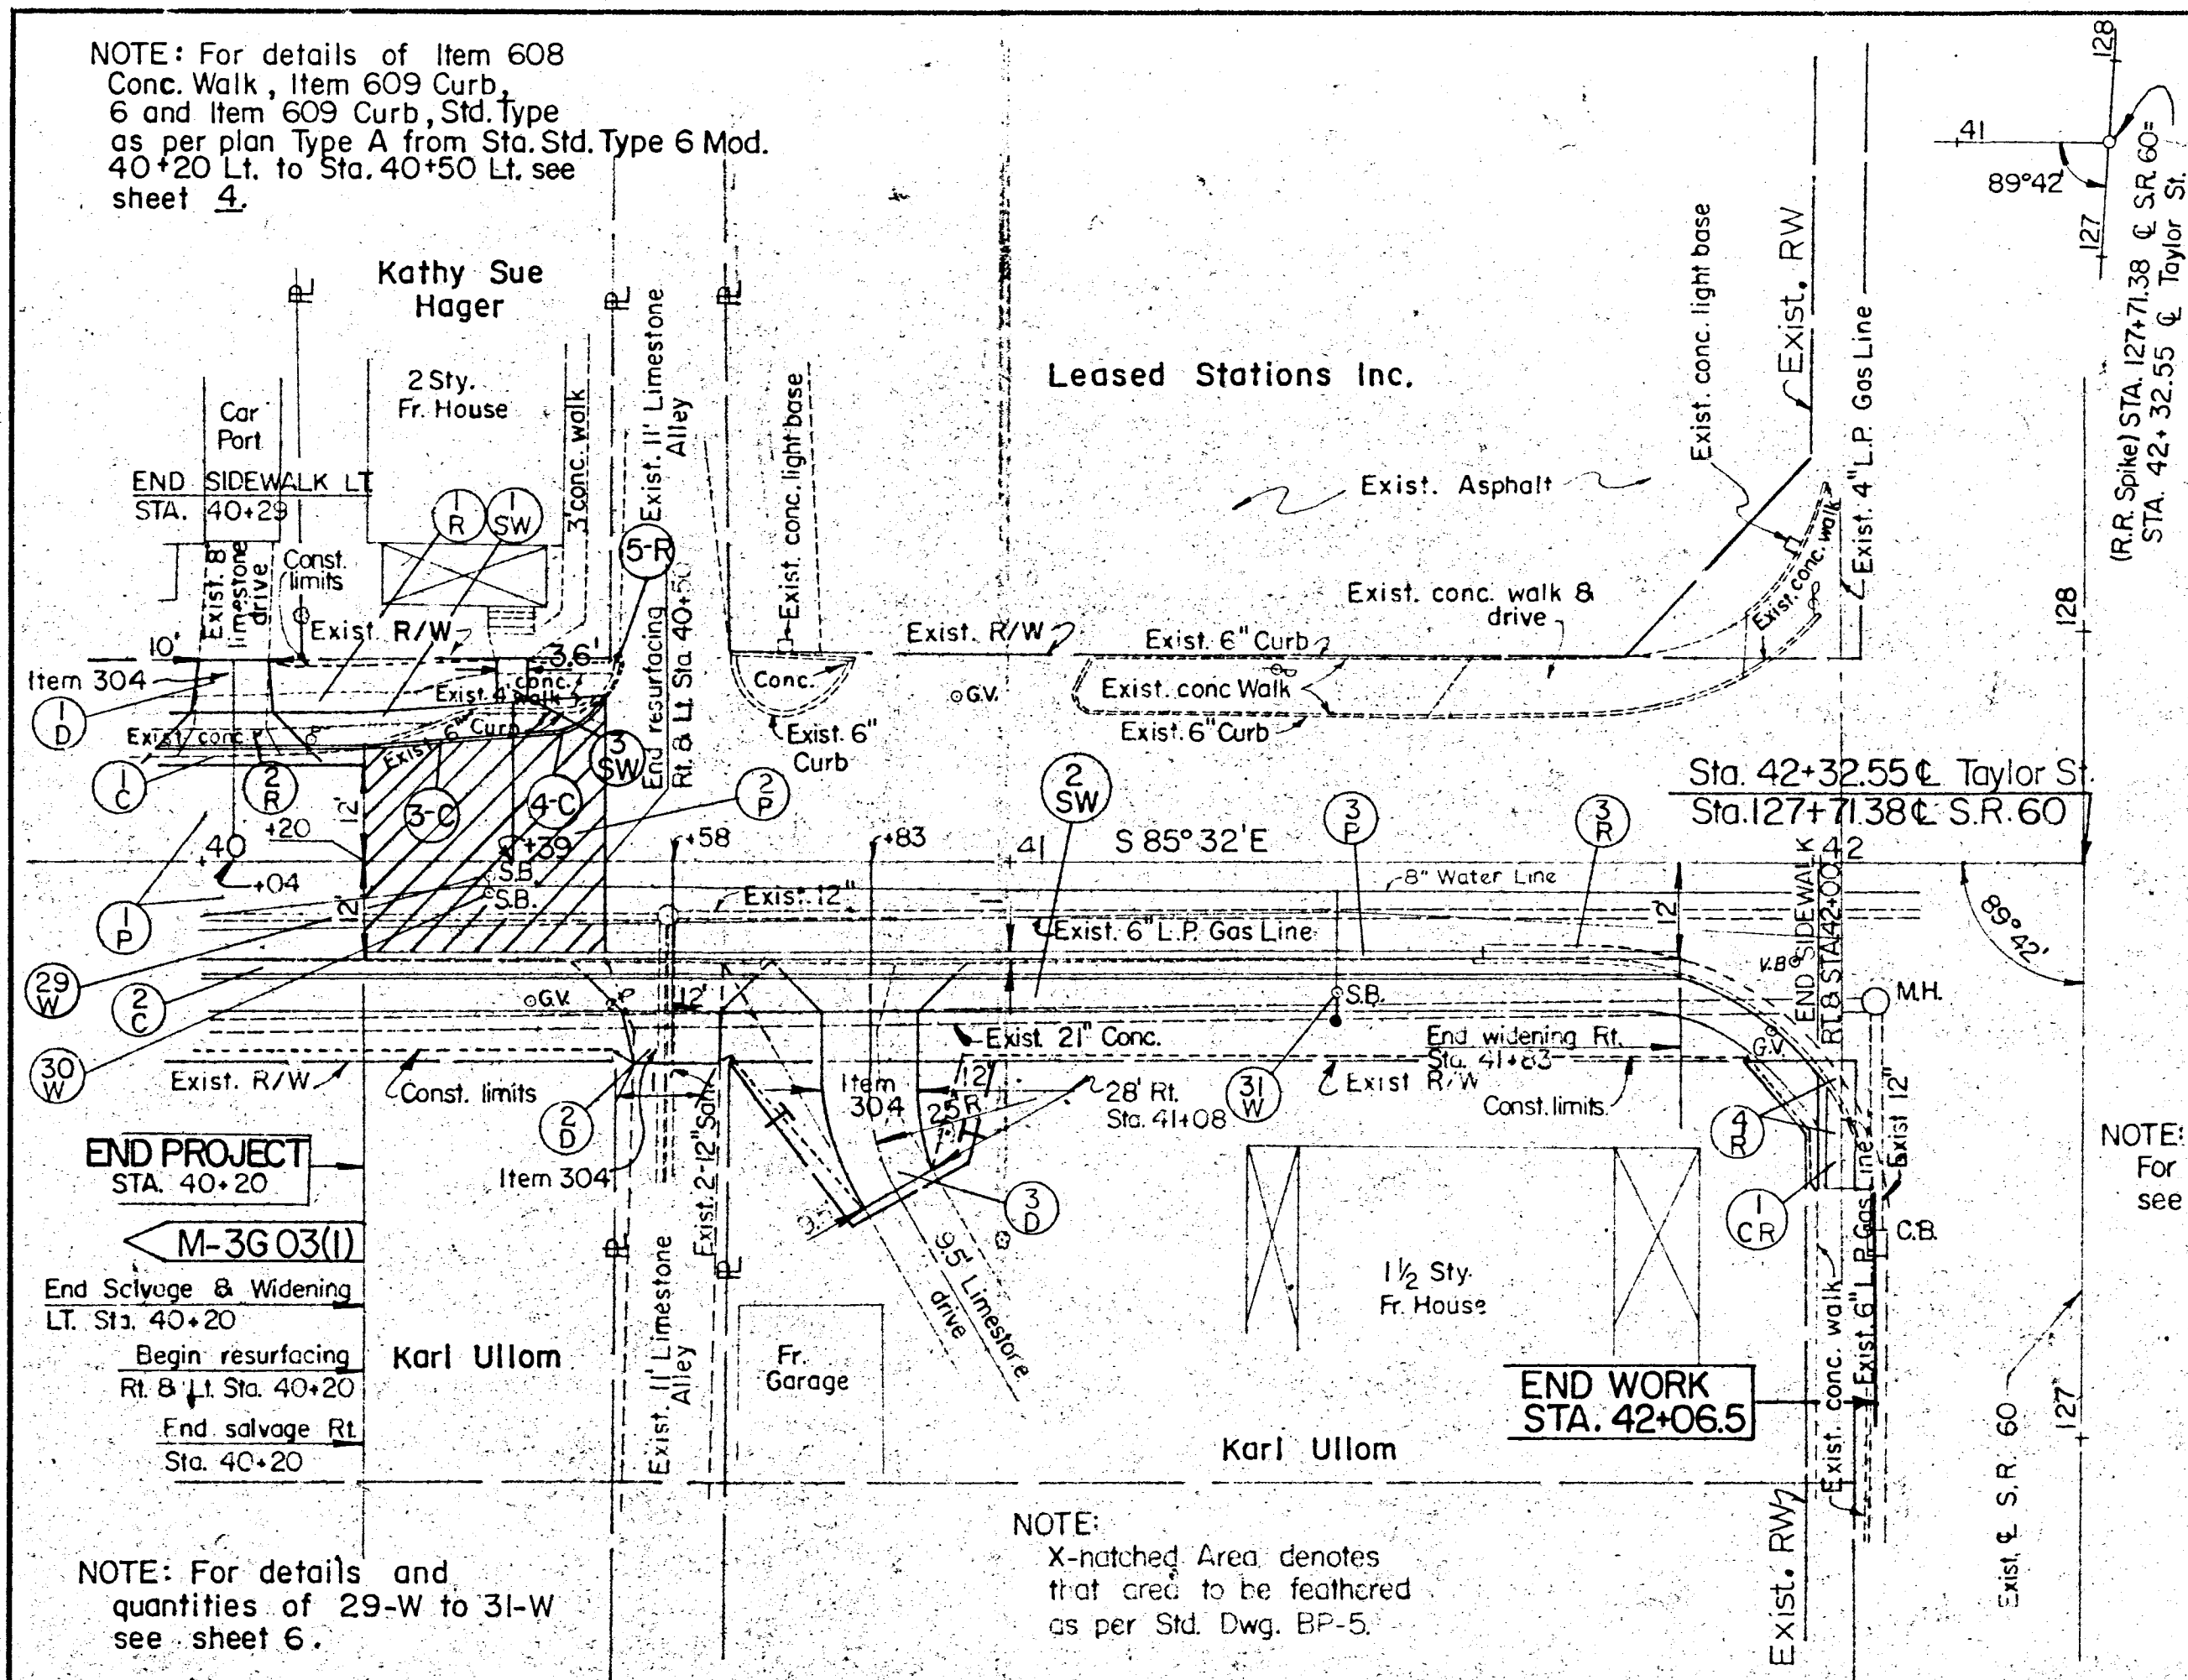

TYPICAL SECTION
OF ADJOINING PAVT.

NOTE:
For details of curb ramp
see Sheet 32.

NOTE:
X-hatched Area denotes
that area to be feathered
as per Std. Dwg. BP-5.

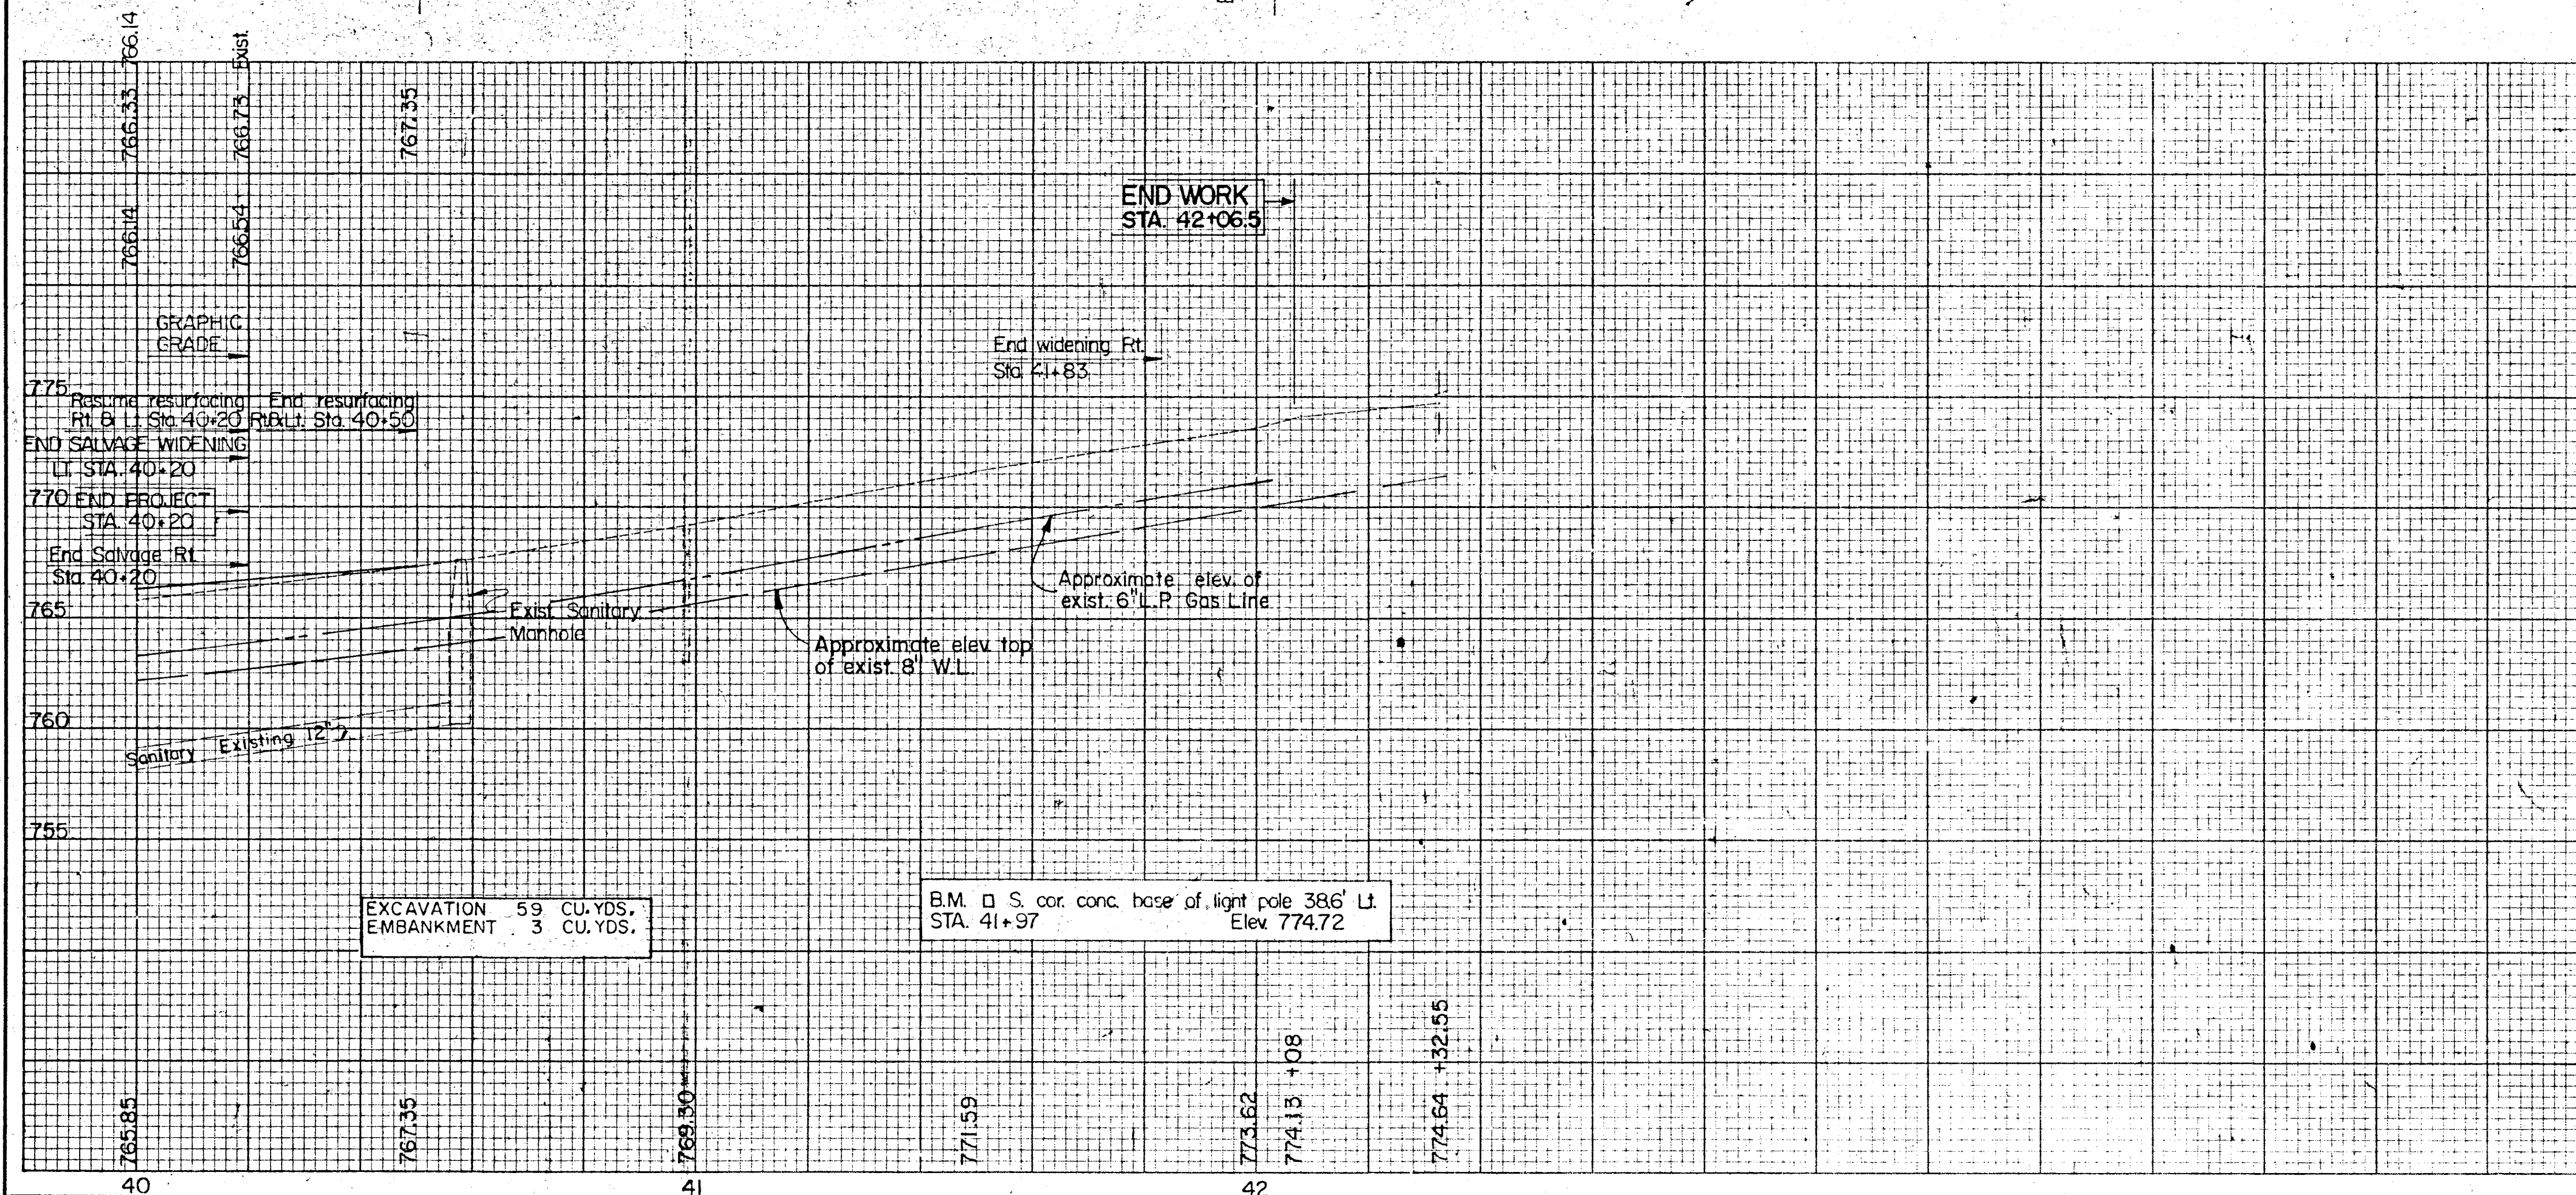

MUS-CITY OF ZANESVILLE
TAYLOR STREET

FHWA Region	STATE	PROJECT	
5	OHIO		

4
71

QUANTITIES																		
REF. NO.	STATION TO STATION	SIDE	404 Asph. conc. Cu.Yds.	402 Asph. conc. Cu.Yds.	301 Brt. aggr. base Cu.Yds.	609 Comb. curb and gutter sq. ft. Lin. Ft.	608 Conc. walk. 4" Sq.Ft.	608 Curb ramp Type 2 Sq. Ft.	452 PPCCP 6" Sq.Yds.	202 Removed				609 CURB TYPE 6 Lin. Ft.	609 Curb Type As Per Plan Type A Lin. Ft.	660 Type Sodding Sq.Yds.	304 Aggr. Base Cu.Yds.	SEE SHEET NO.
										curb sq. ft. Lin. Ft.	par. sq. ft. Sq.Yds.	side sq. ft. Sq.Yds.	curb sq. ft. Lin. Ft.					
1-P	40+00-40+20	Rt	1.9	2.6	4.9													
2-P	40+20-40+50	Rt	2.9															
3-P	40+20-41+83	Rt	5.0															
1-C	40+00-40+20	Lt				20												
2-C	40+00-41+83	Rt				183.0												
1-SW	40+16.5-40+50	Lt																
2-SW	40+00-42+00	Rt					126											4
3-SW	40+39	Lt					18											
1-CR	42+00-42+06.5	Rt						62.5										32
1-D	40+04	Lt							11.1									26
2-D	40+58	Rt							11.1									23
3-D	40+83	Rt							11.1									27
1-R	40+00-40+51.5	Lt								200								1.8
2-R	39+97.5-40+10.2	Lt								4.2								2.3
3-R	41+58-41+83	Rt							25									2.7
4-R	42+00-42+06.5	Rt								54	17							6.5
5-R	40+20.5-40+52	Rt								36								27
3-C	40+20-40+41	Lt											21					4
4-C	40+41-40+50.5	Lt												11				4
	40+00-42+06.5	Rt													127			28
TOTALS																		
			10	3	5	203	964	63	33	25	4	254	53	21	11	127		11

40+00—42+32.55