


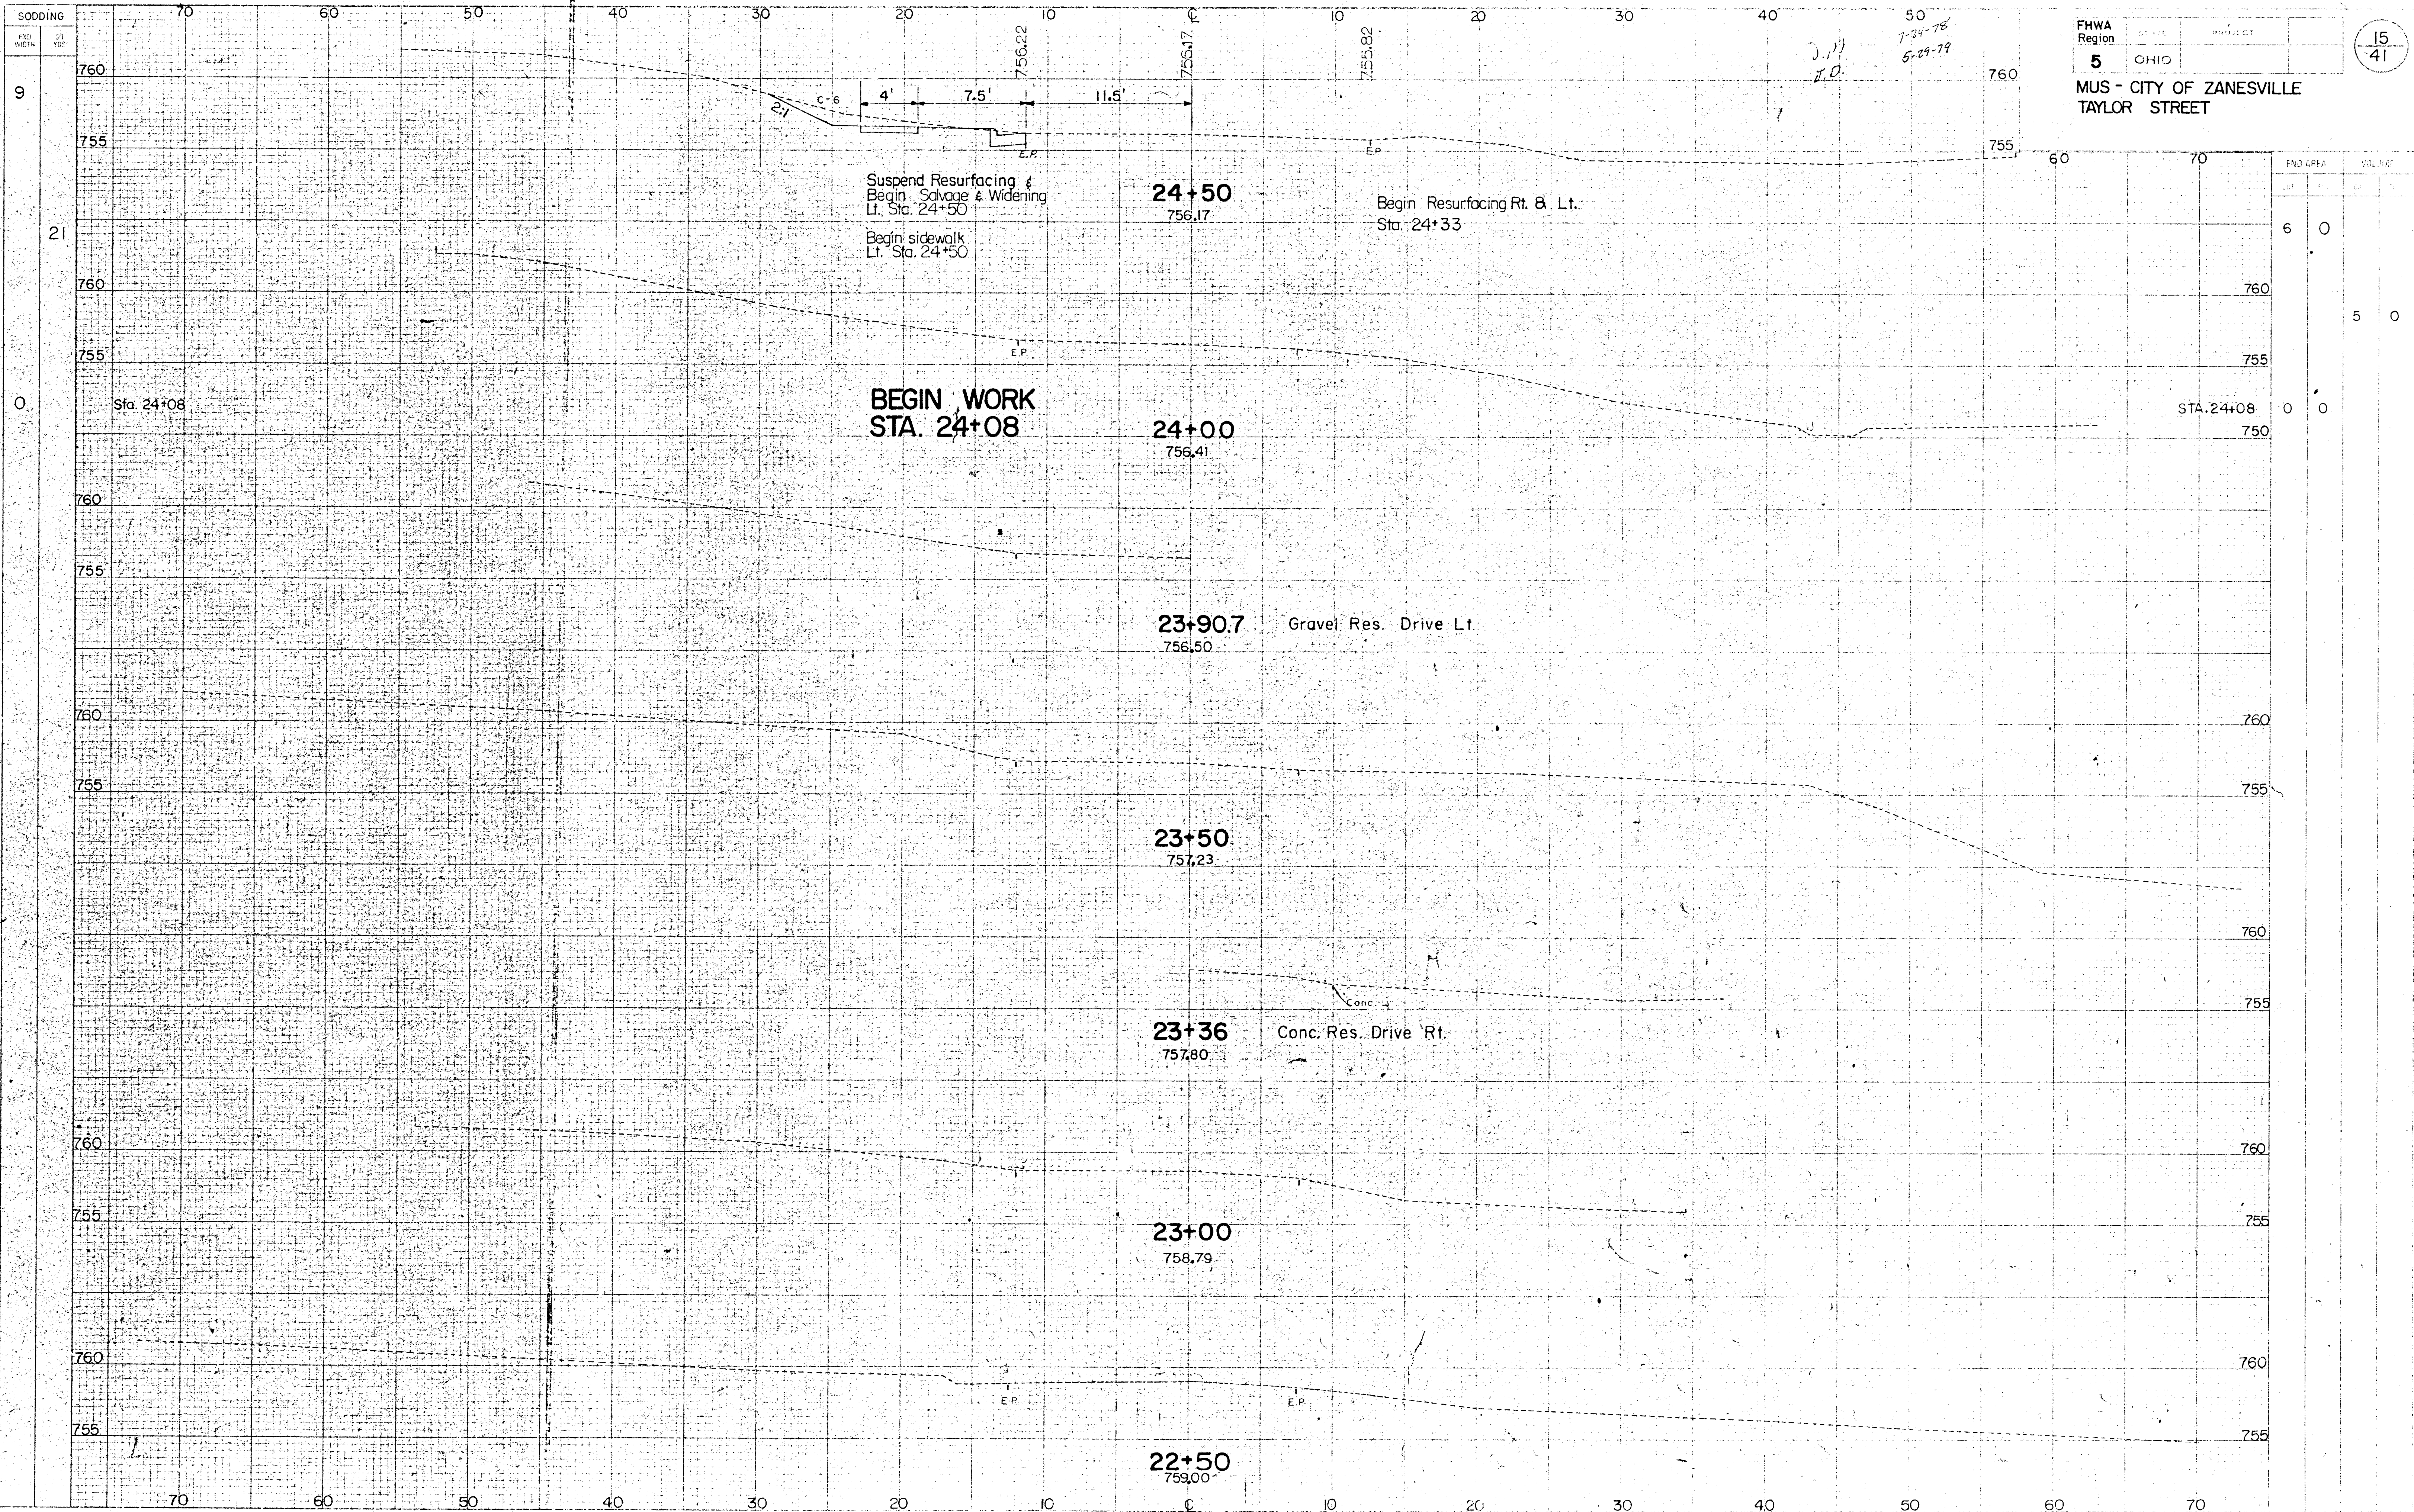

MUS - CITY OF ZANESVILLE TAYLOR STREET

DATE	5-8-78
BY	5-4-78
CHKD	5-17-78
APPD	8-6-78
C.D.	8-17-78
O.C.	8-7-78
Q.M.	3-8-78

END AREA		VOLUME	
STA.	AREA	CU YD.	CU YD.
24+08	60	0	0
24+50	70	5	0