


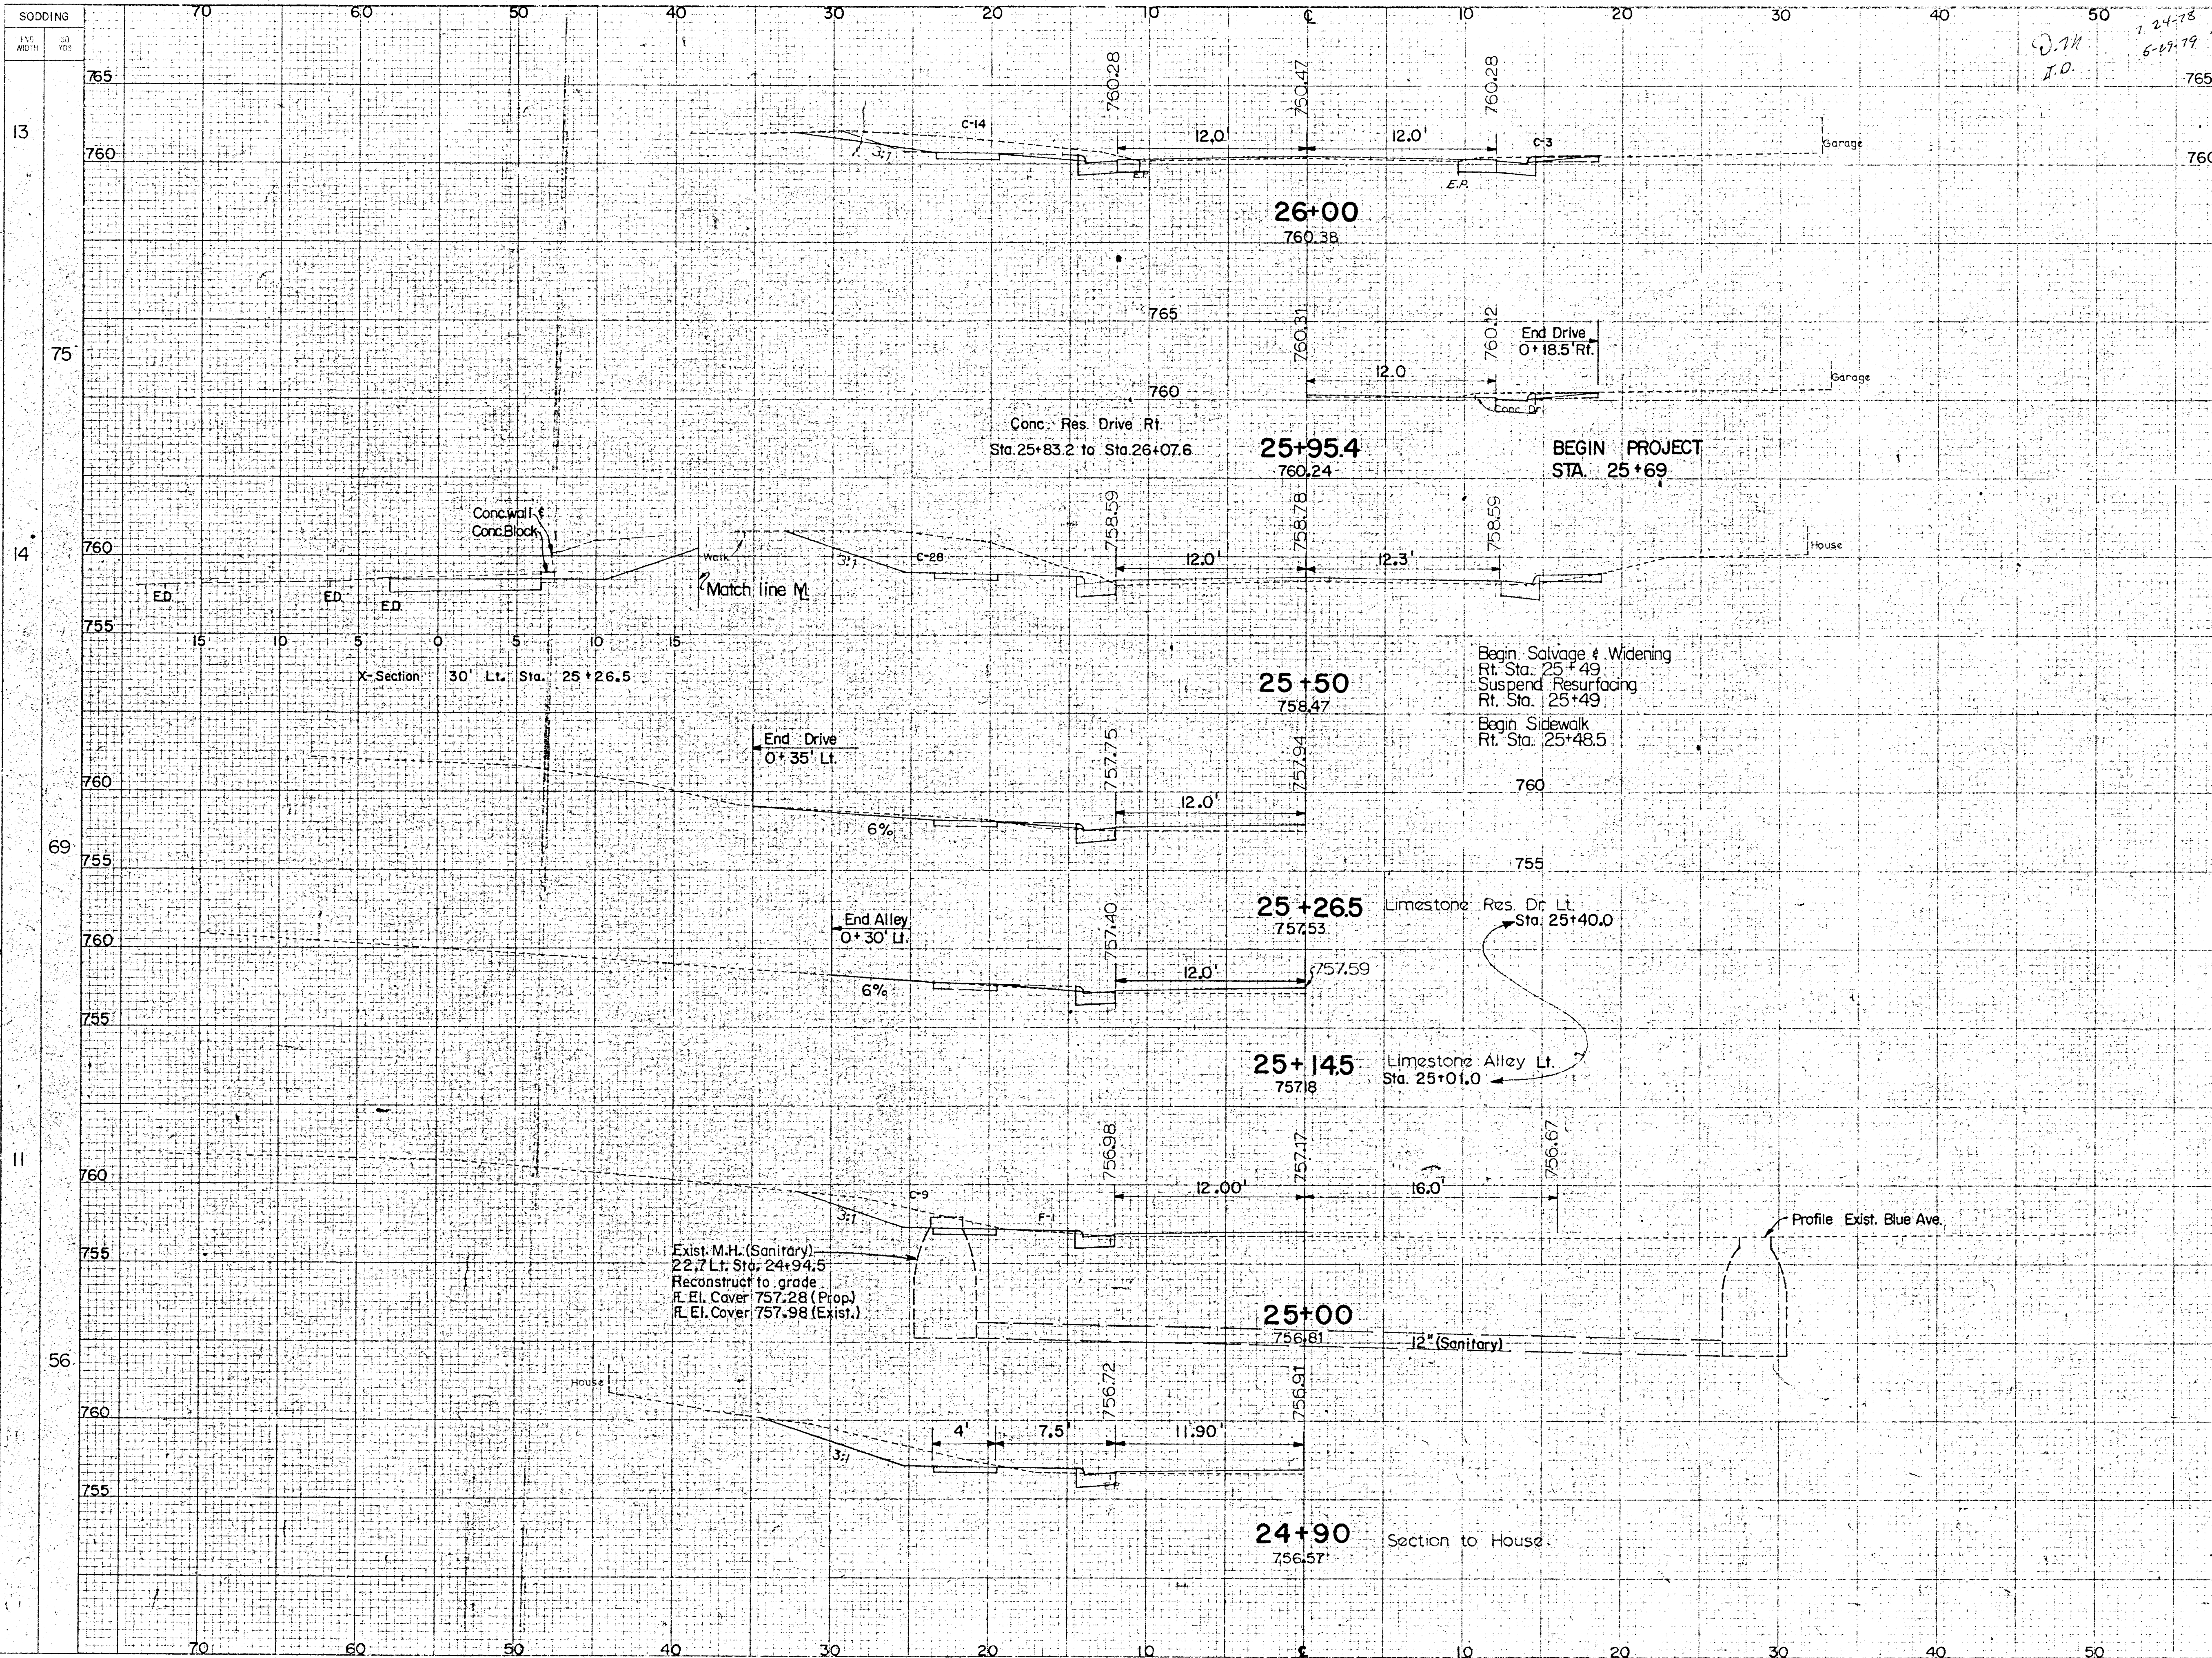

END AREA		VOLUME	
CUT	FILL	CUT	FILL

17	0		
		42	0
		0	0
28	0		
		34	1
		2	0
		1	0
9	1		
14	1		