


50
J.M.
J.O.
7-24-78
5-24-79

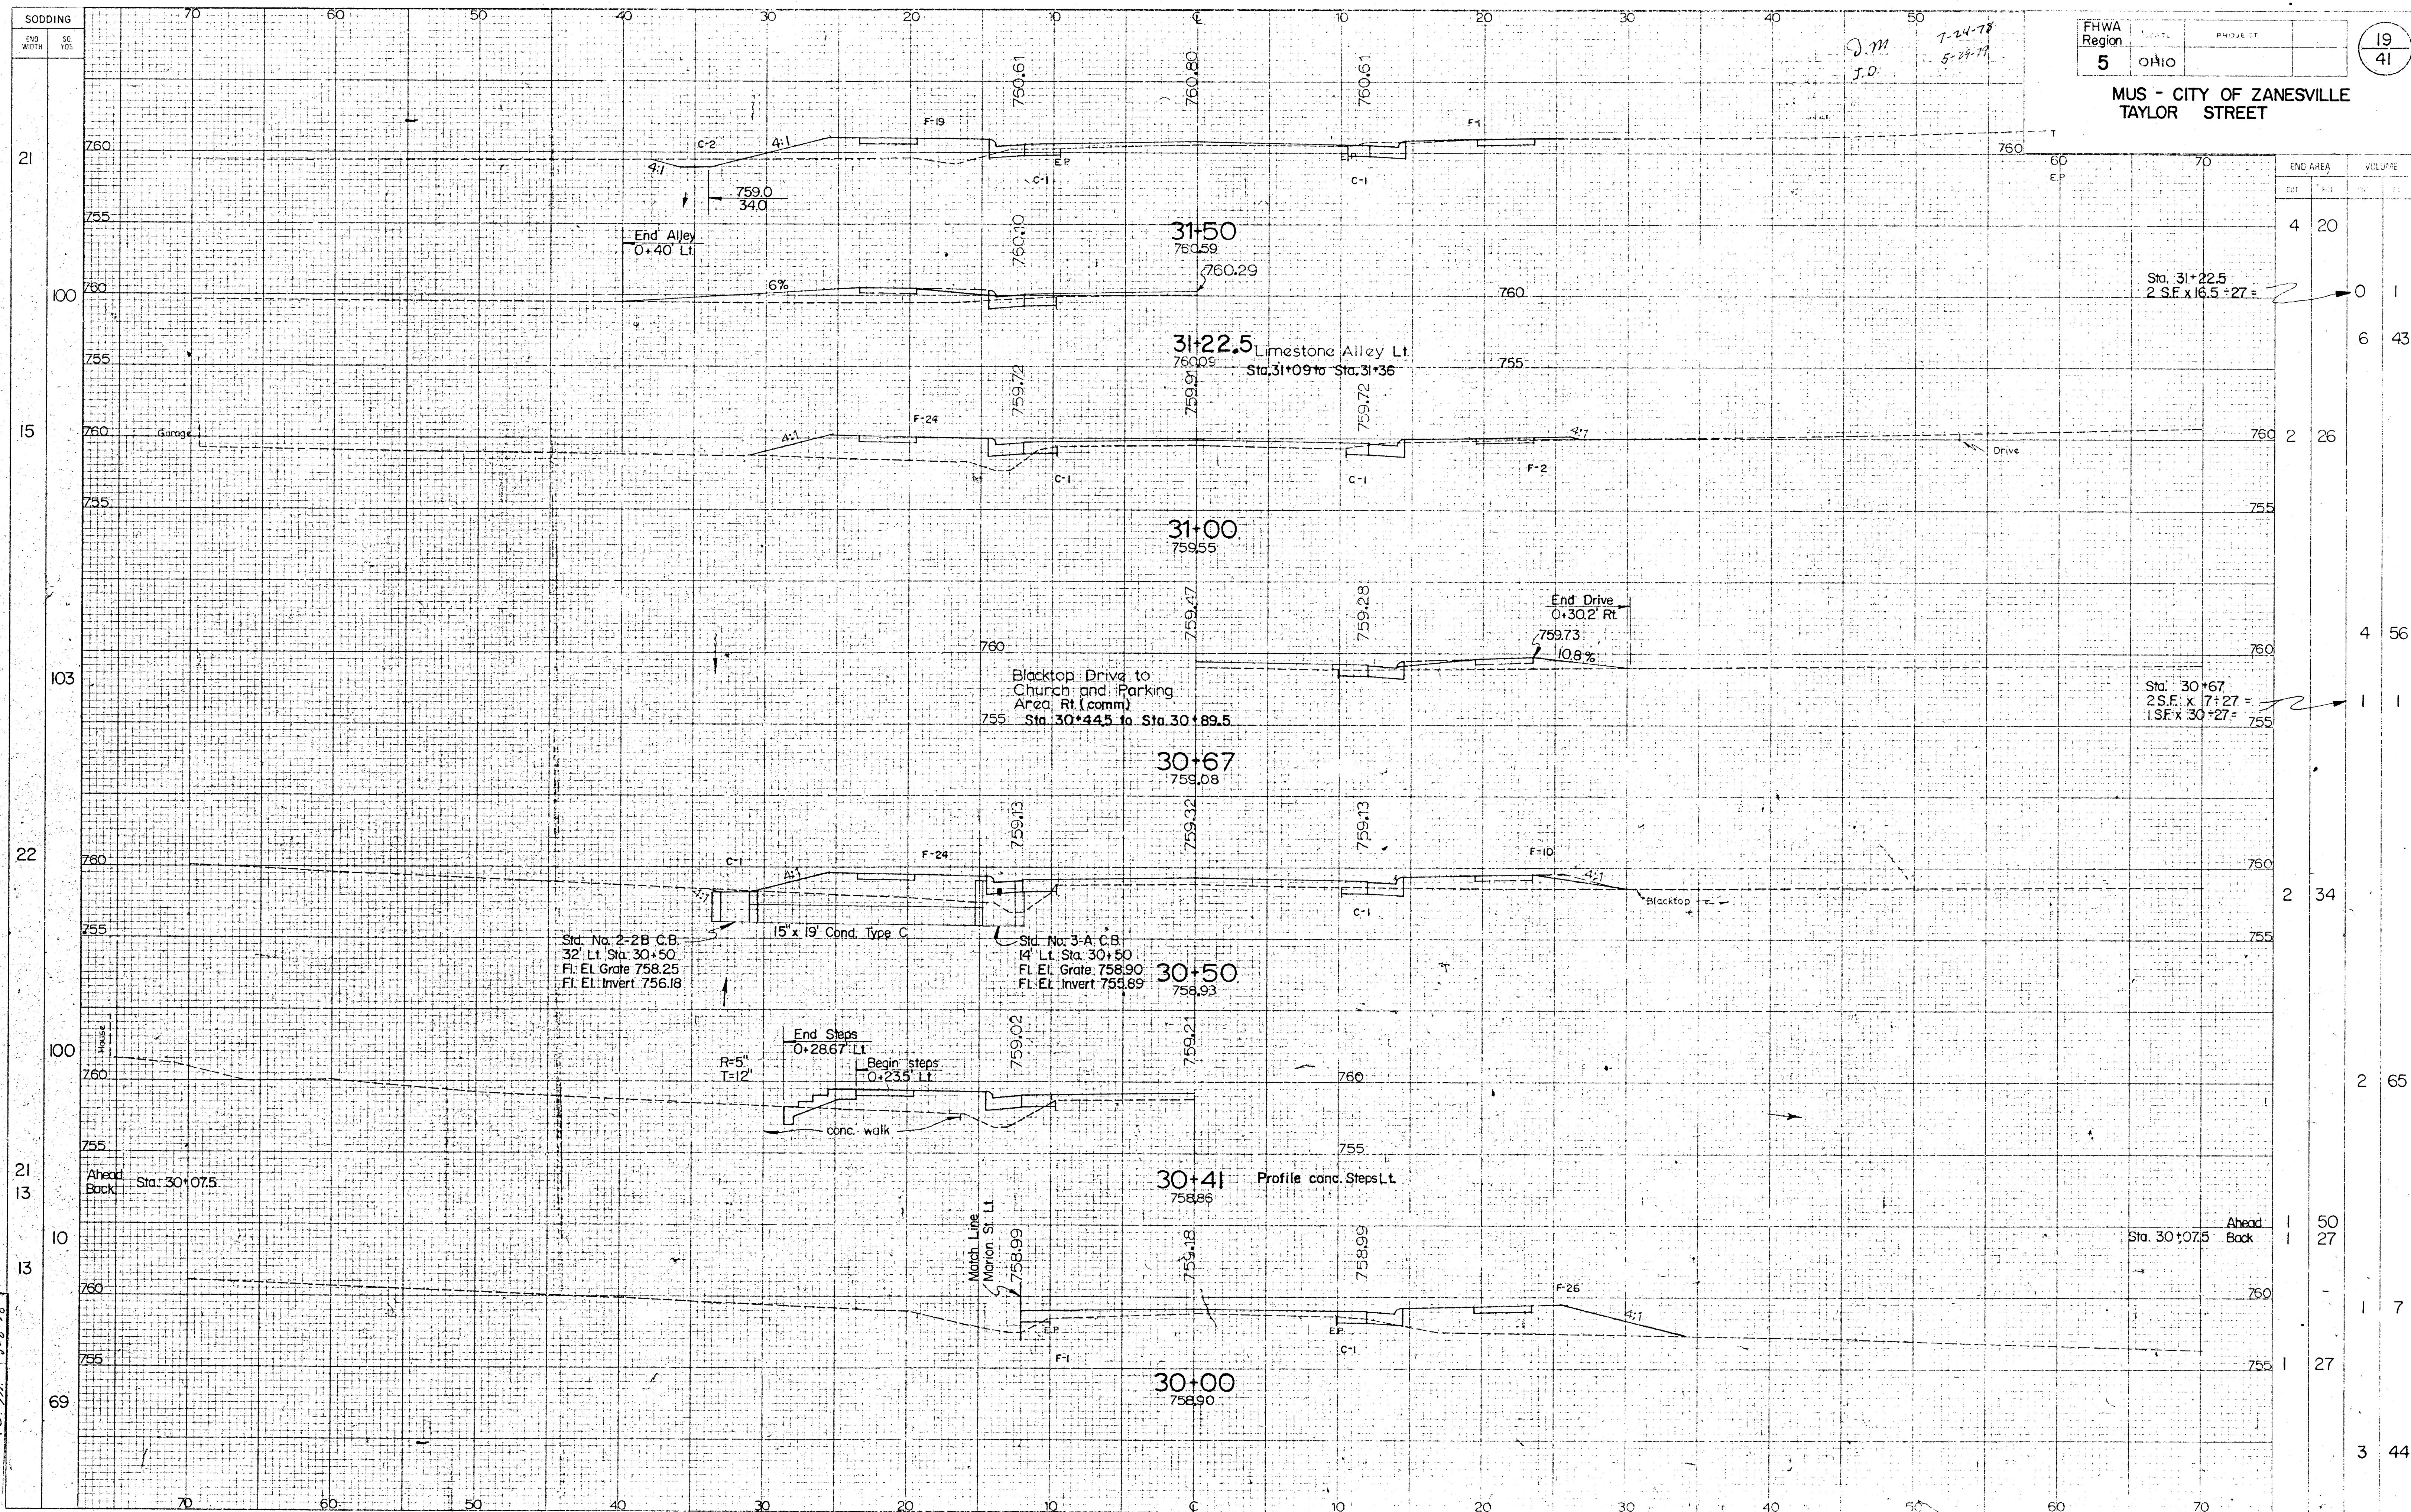

30+00 - 31+50

5-13-26	RSD	DR	DR
5-14-26	BH	DR	DR
5-17-26	RSD	DR	DR
3-6-28	CP	DR	DR
3-12-28	CP	DR	DR
3-7-28	CP	DR	DR
3-8-28	CP	DR	DR